


**STANDARD
10'-0" TO 10'-5"
DOOR HEIGHTS**

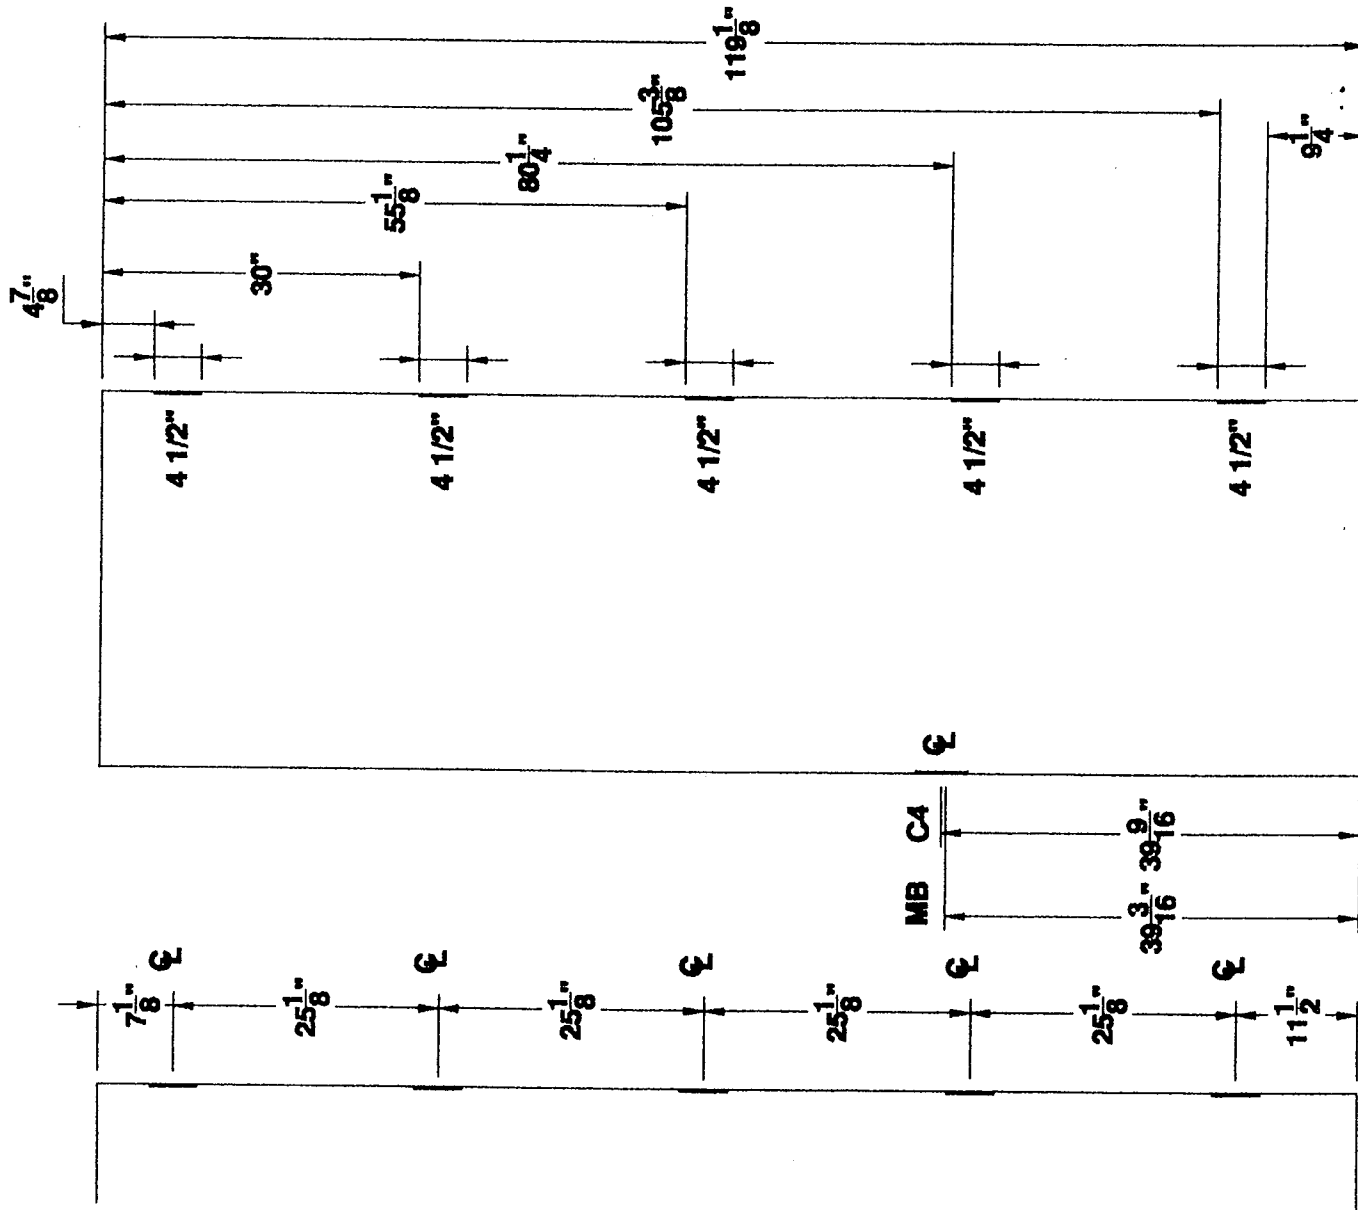

**4 1/2" HINGES
5 HG 10'-0" DOOR**

5 HINGE 10'-0" STANDARD DOOR LOCATIONS



MESKER DOOR INC.

SINCE 1864 THE FIRST DOOR and STILL THE FIRST DOOR

**4 1/2" HINGE
— DETAILS —**


FIVE HINGE DOOR

PROJECT Standard Locations

ORDER N/A DATE _____

PREPARED BY SJS SHEET 1 OF 1

Standard Detail # D5H-412-10FT-0IN

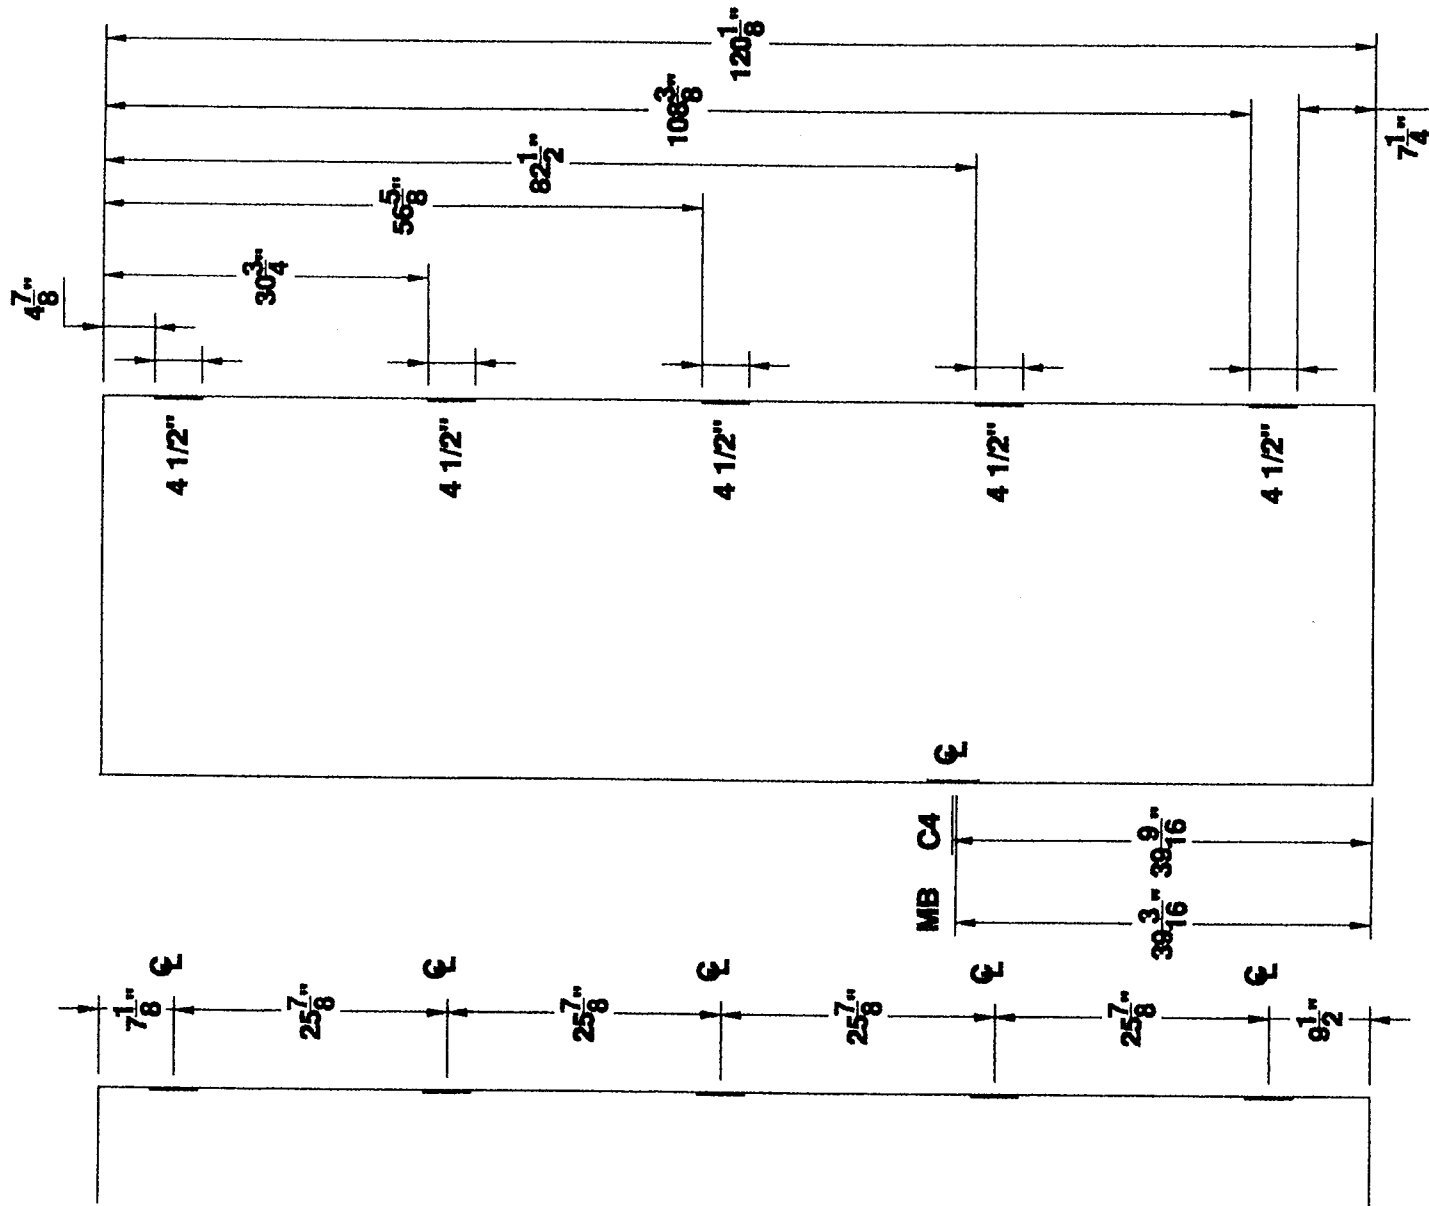

**4 1/2" HINGES
5 HG 10'-1" DOOR**


5 HINGE 10'-1" STANDARD DOOR LOCATIONS



MESKER DOOR INC.
SINCE 1864 THE FIRST DOOR and STILL THE FIRST DOOR

**4 1/2" HINGE
— DETAILS —
FIVE HINGE DOOR**

PROJECT Standard Locations
 ORDER N/A DATE _____
 PREPARED BY SJS SHEET 1 OF 1
 Standard Detail # D5H-412-10FT-1IN

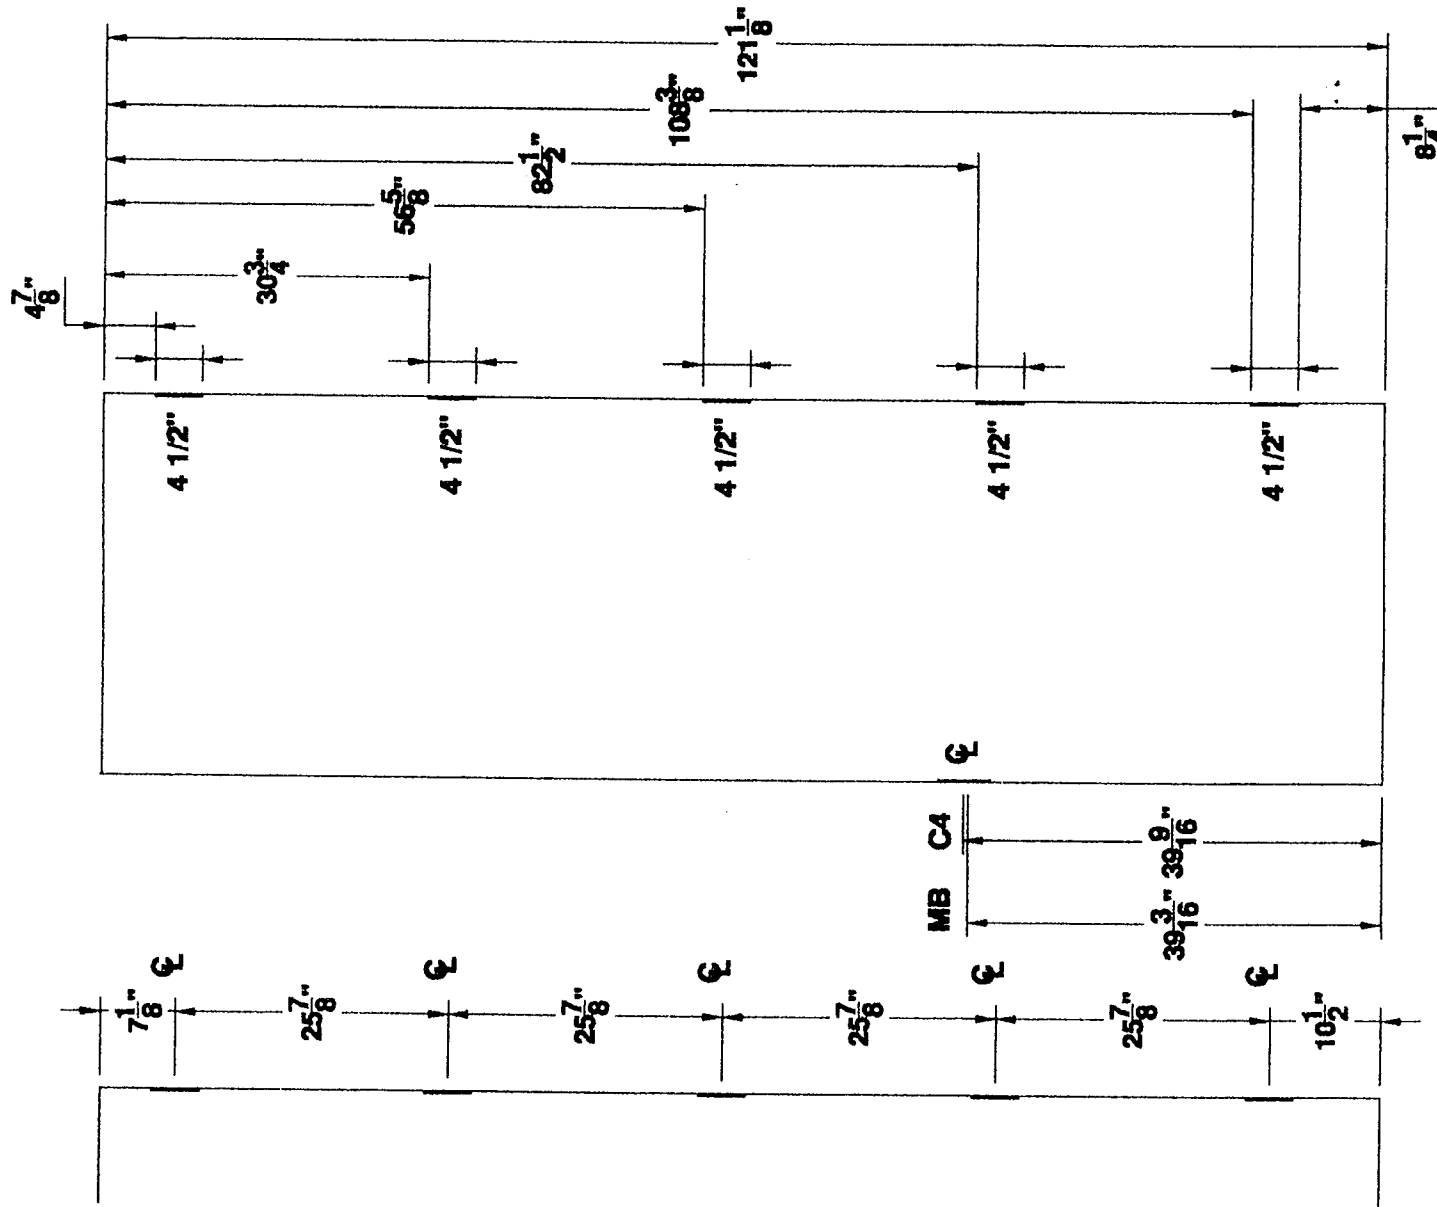

4 1/2" HINGES
5 HG 10'-2" DOOR


5 HINGE 10'-2" STANDARD DOOR LOCATIONS



MESKER DOOR INC.
 SINCE 1864 THE FIRST DOOR and STILL THE FIRST DOOR

4 1/2" HINGE
DETAILS
 FIVE HINGE DOOR

PROJECT Standard Locations
 ORDER N/A DATE _____
 PREPARED BY SJS SHEET 1 OF 1
 Standard Detail # D5H-412-10FT-2IN

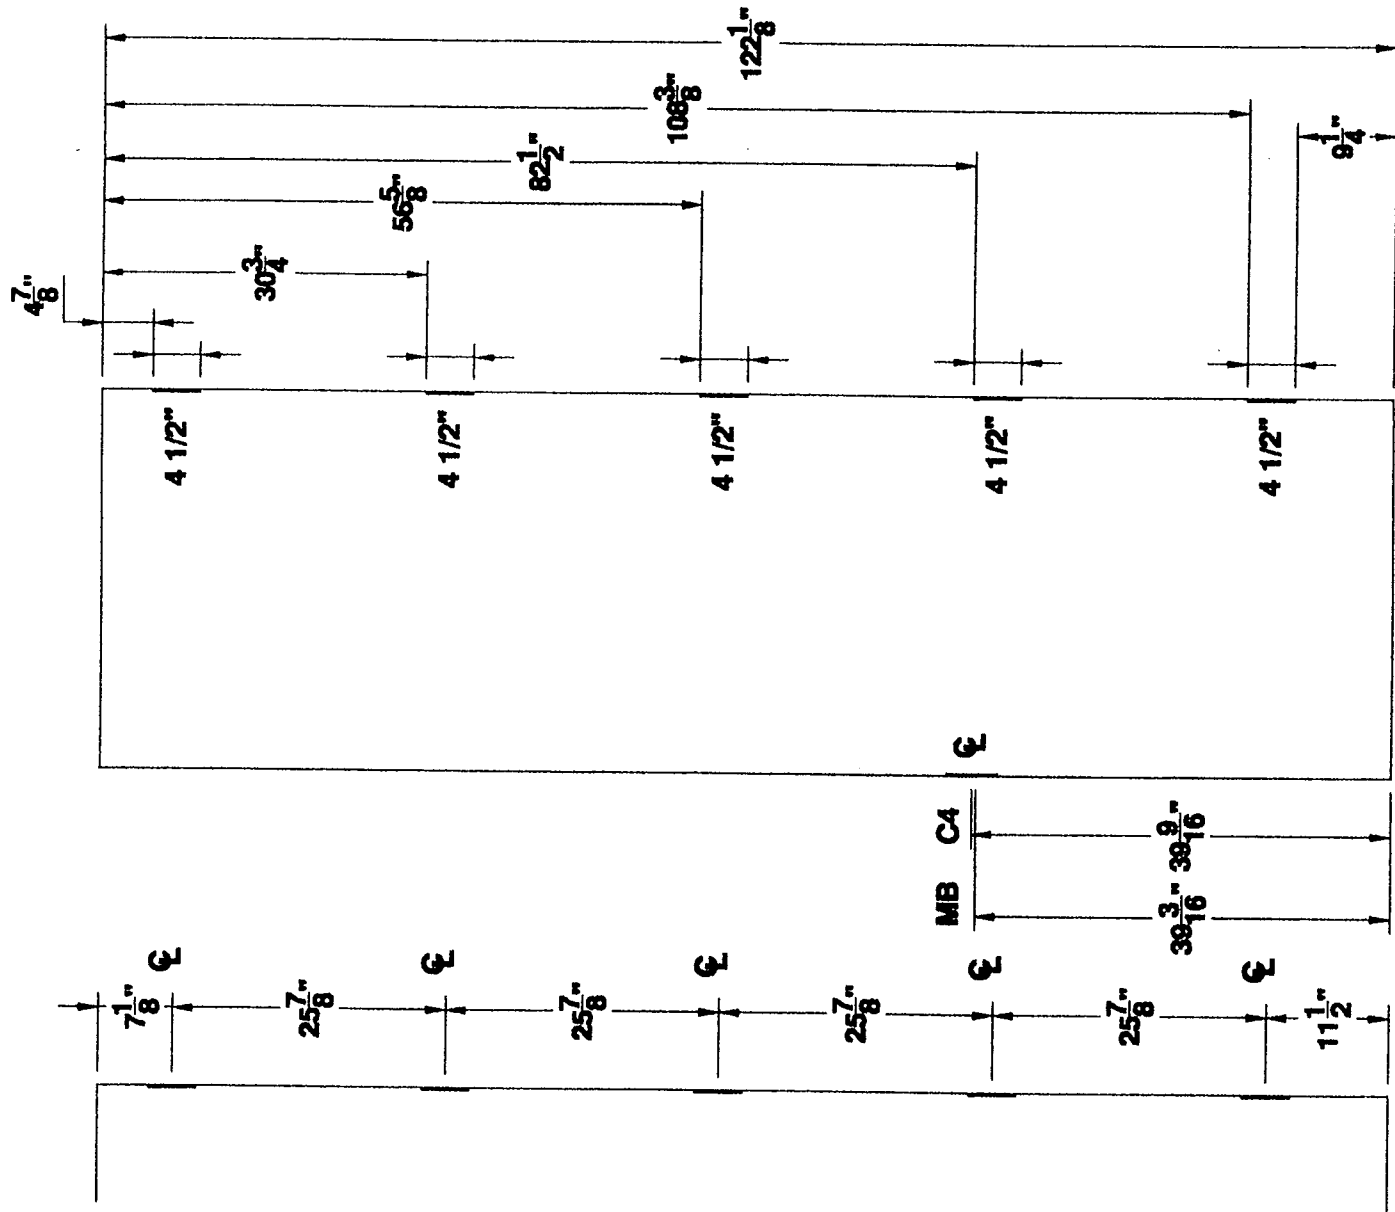

**4 1/2" HINGES
5 HG 10'-3" DOOR**


5 HINGE 10'-3" STANDARD DOOR LOCATIONS



MESKER DOOR INC.
SINCE 1864 THE FIRST DOOR and STILL THE FIRST DOOR

**4 1/2" HINGE
—DETAILS—
FIVE HINGE DOOR**

PROJECT Standard Locations
 ORDER N/A DATE _____
 PREPARED BY SJS SHEET 1 OF 1
 Standard Detail # D5H-412-10FT-3IN

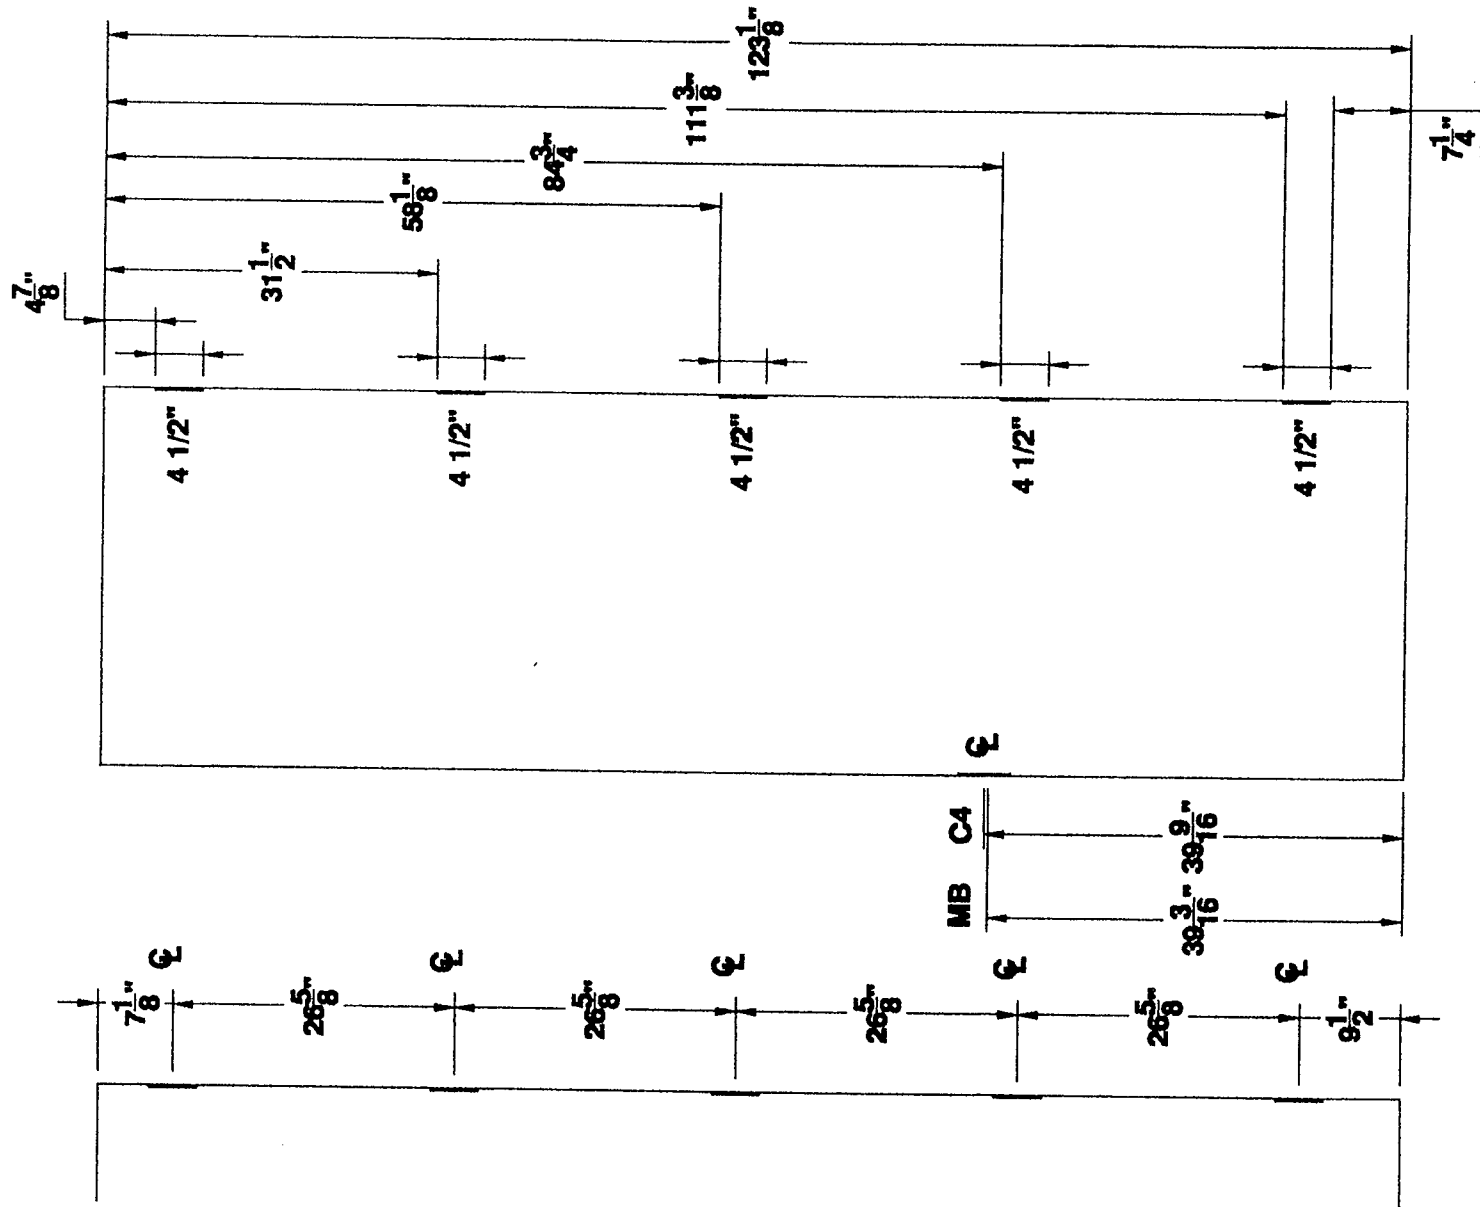

4 1/2" HINGES
5 HG 10'-4" DOOR


5 HINGE 10'-4" STANDARD DOOR LOCATIONS



MESKER DOOR INC.
 SINCE 1864 THE FIRST DOOR and STILL THE FIRST DOOR

4 1/2" HINGE
— DETAILS —
FIVE HINGE DOOR

PROJECT Standard Locations
 ORDER N/A DATE _____
 PREPARED BY SJS SHEET 1 OF 1
 Standard Detail # D5H-412-10FT-4IN

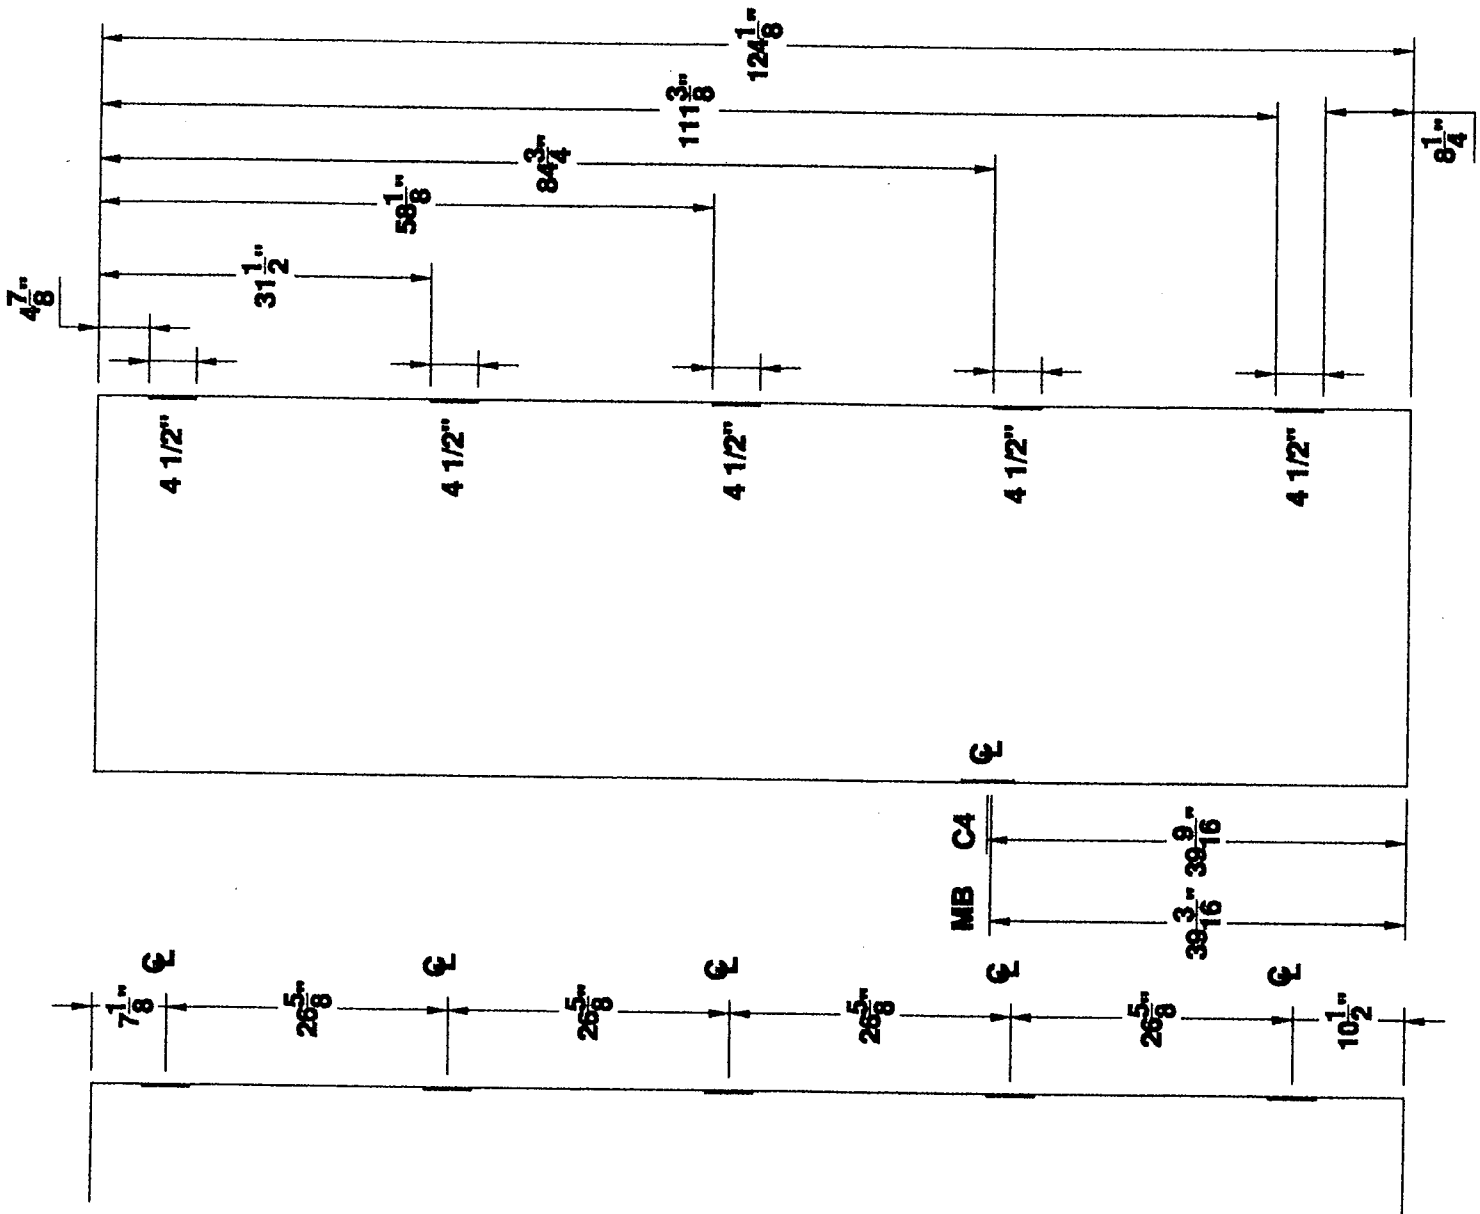

4 1/2" HINGES
5 HG 10'-5" DOOR

5 HINGE 10'-5" STANDARD DOOR LOCATIONS



MESKER DOOR INC.
 SINCE 1864 THE FIRST DOOR and STILL THE FIRST DOOR

4 1/2" HINGE
DETAILS
 FIVE HINGE DOOR

PROJECT Standard Locations
 ORDER N/A DATE _____
 PREPARED BY SJS SHEET 1 OF 1
 Standard Detail # D5H-412-10FT-5IN