


**STANDARD  
3'-0" TO 3'-11"  
DOOR HEIGHTS**

**4 1/2" HINGES  
2 HG 3'-0" DOOR**

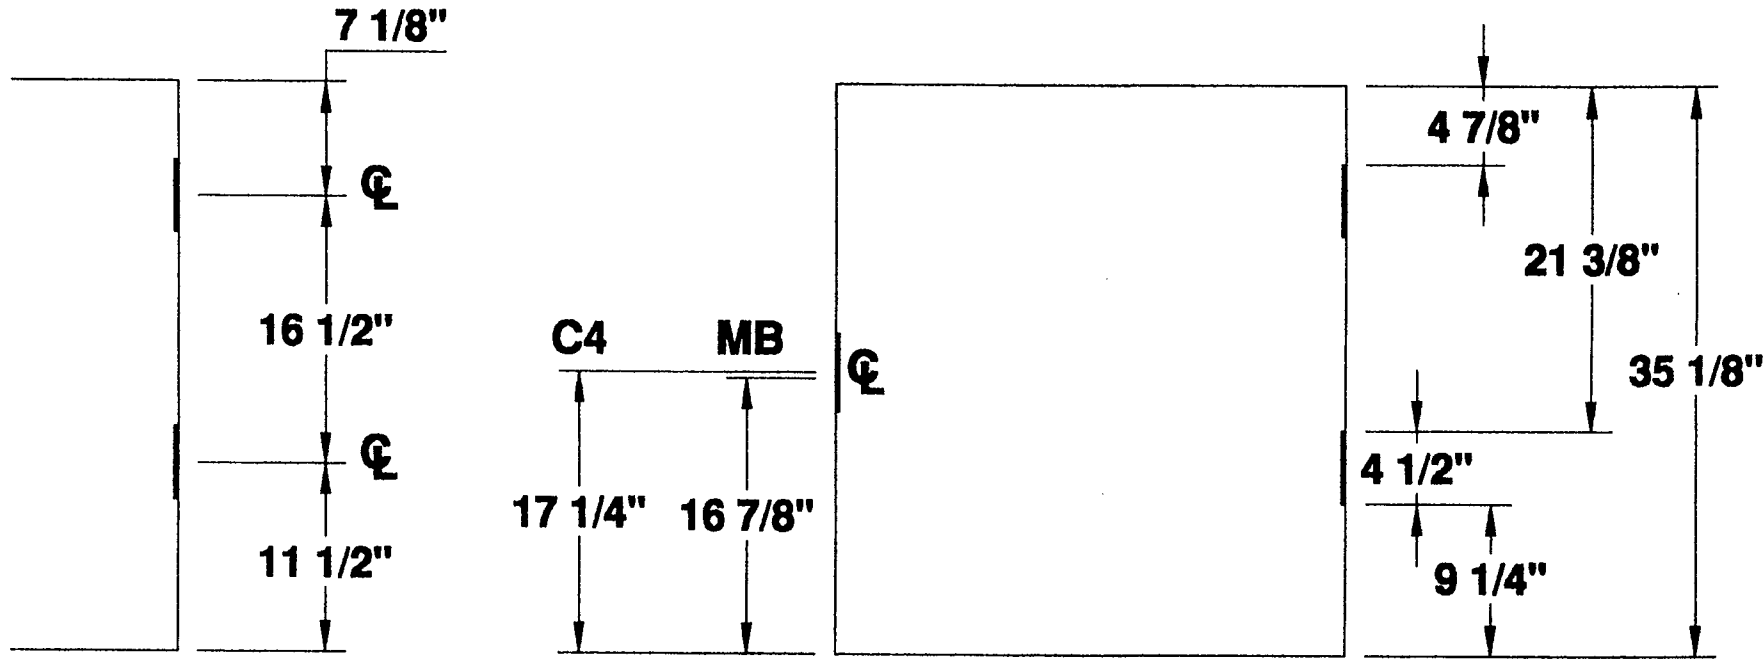


## 2 HINGE 3'-0" STANDARD DOOR LOCATIONS



### 4 1/2" HINGE —DETAILS— TWO HINGE DOOR

PROJECT STANDARD LOCATIONS  
 ORDER N/A DATE \_\_\_\_\_  
 PREPARED BY SJS SHEET 1 OF 1  
 Standard Detail # D2H-412-3FT-01N

**4 1/2" HINGES  
2 HG 3'-1" DOOR**

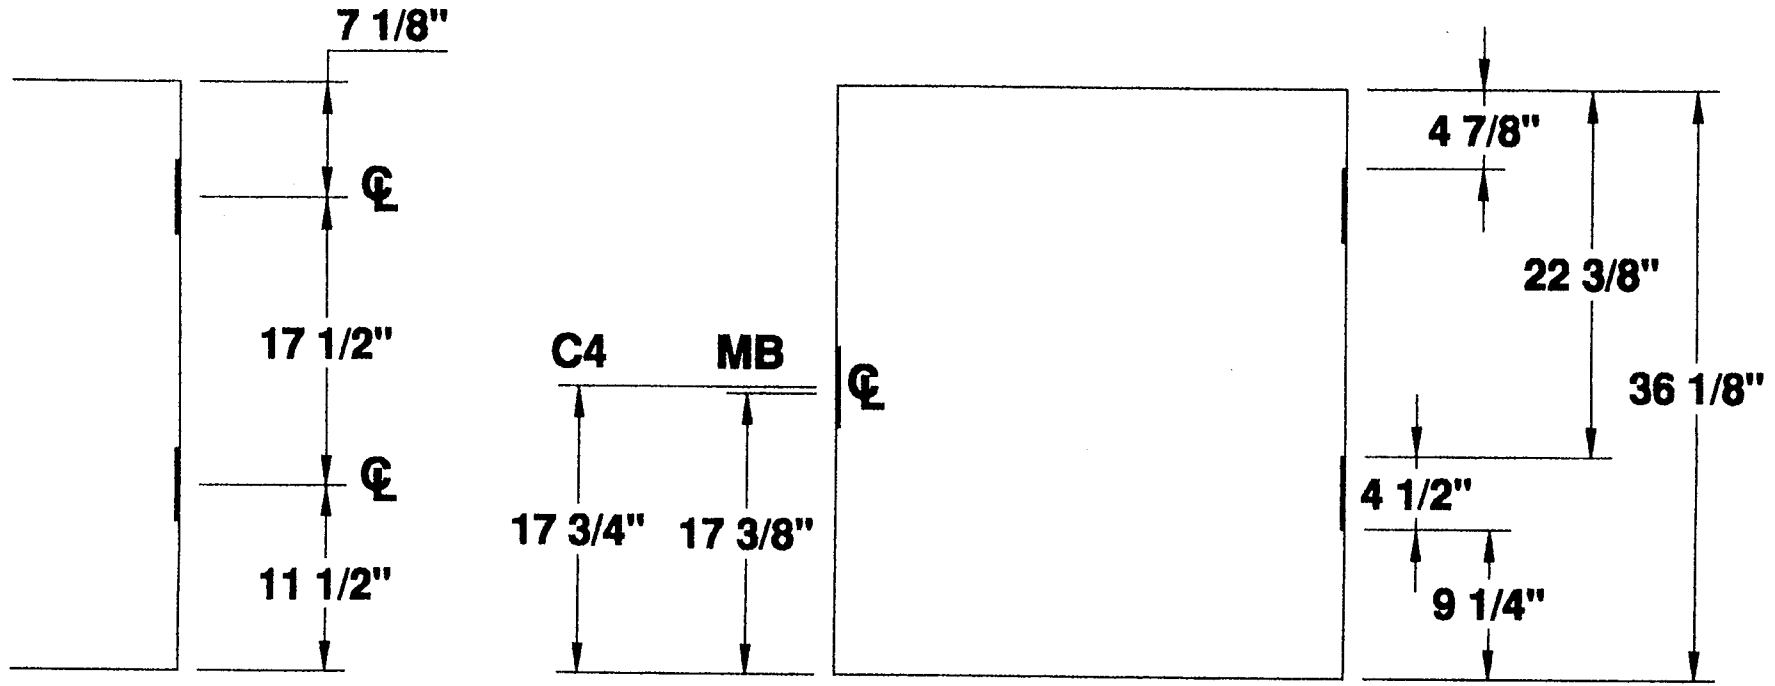


## 2 HINGE 3'-1" STANDARD DOOR LOCATIONS



**4 1/2" HINGE  
—DETAILS—  
TWO HINGE DOOR**

PROJECT STANDARD LOCATIONS  
 ORDER N/A DATE \_\_\_\_\_  
 PREPARED BY SJS SHEET 1 OF 1  
 Standard Detail # D2H-412-3FT-1IN

**4 1/2" HINGES  
2 HG 3'-2" DOOR**

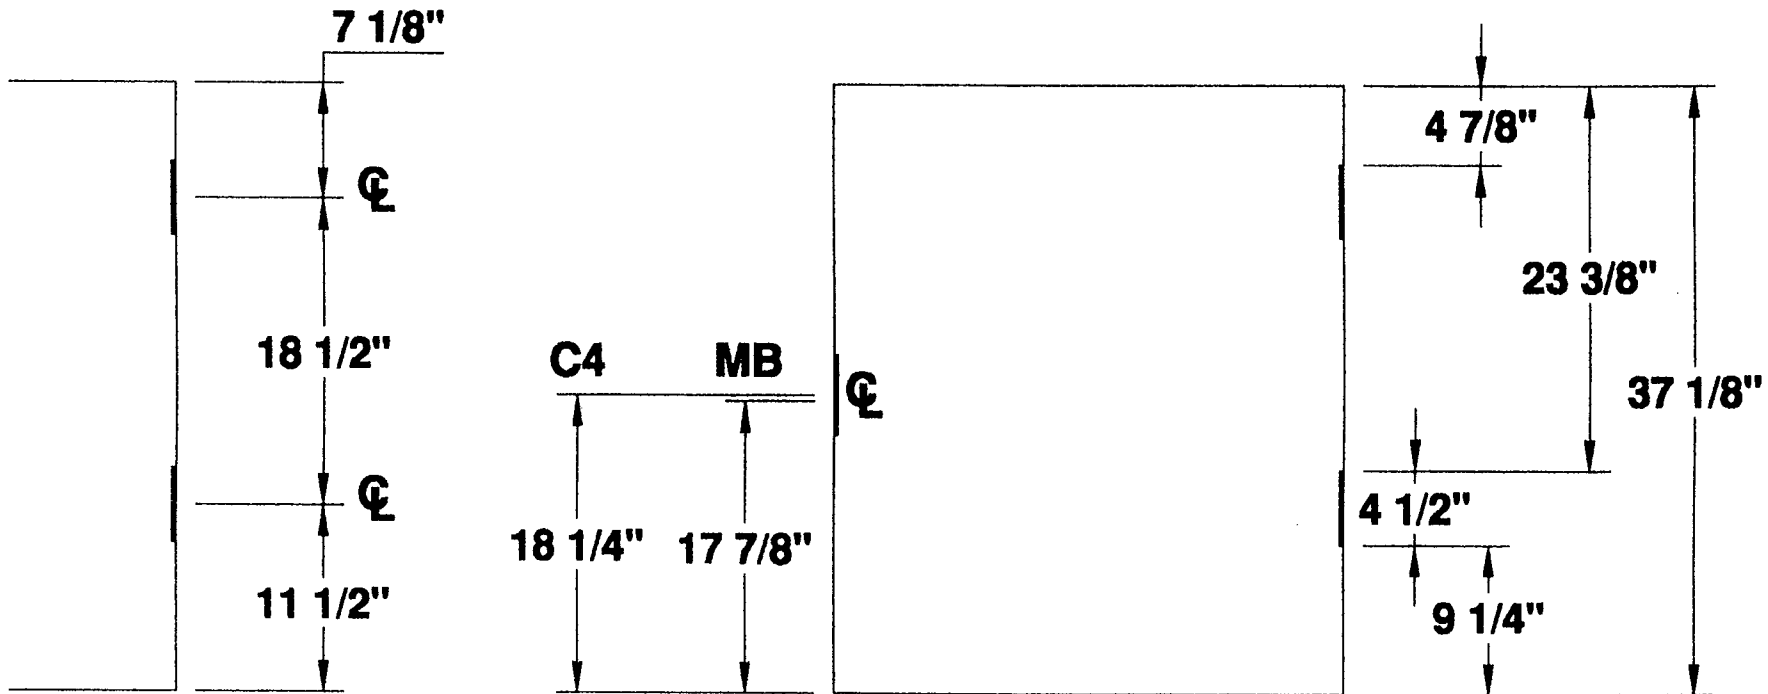

## 2 HINGE 3'-2" STANDARD DOOR LOCATIONS



**MESKER DOOR INC.**

SINCE 1884 THE FIRST DOOR and STILL THE FIRST DOOR

**4 1/2" HINGE  
—DETAILS—**

**TWO HINGE DOOR**


PROJECT STANDARD LOCATIONS

ORDER N/A DATE \_\_\_\_\_

PREPARED BY SJS SHEET 1 OF 1

Standard Detail # D2H-412-3FT-2IN

**4 1/2" HINGES  
2 HG 3'-3" DOOR**

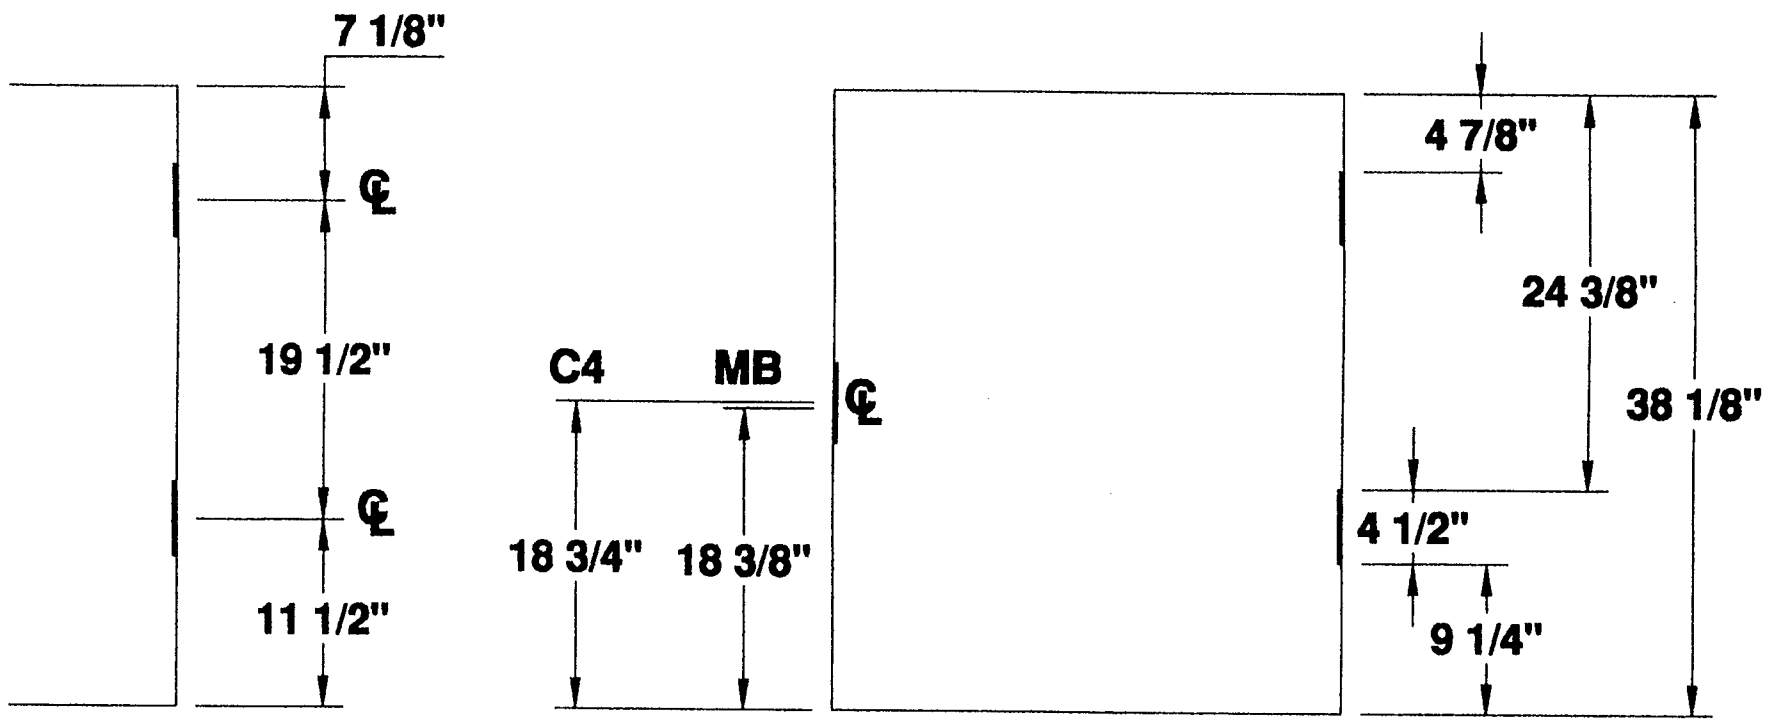


## 2 HINGE 3'-3" STANDARD DOOR LOCATIONS



**4 1/2" HINGE  
— DETAILS —  
TWO HINGE DOOR**

PROJECT STANDARD LOCATIONS  
 ORDER N/A DATE \_\_\_\_\_  
 PREPARED BY SJS SHEET 1 OF 1  
 Standard Detail # D2H-412-3FT-3IN

4 1/2" HINGES  
2 HG 3'-4" DOOR

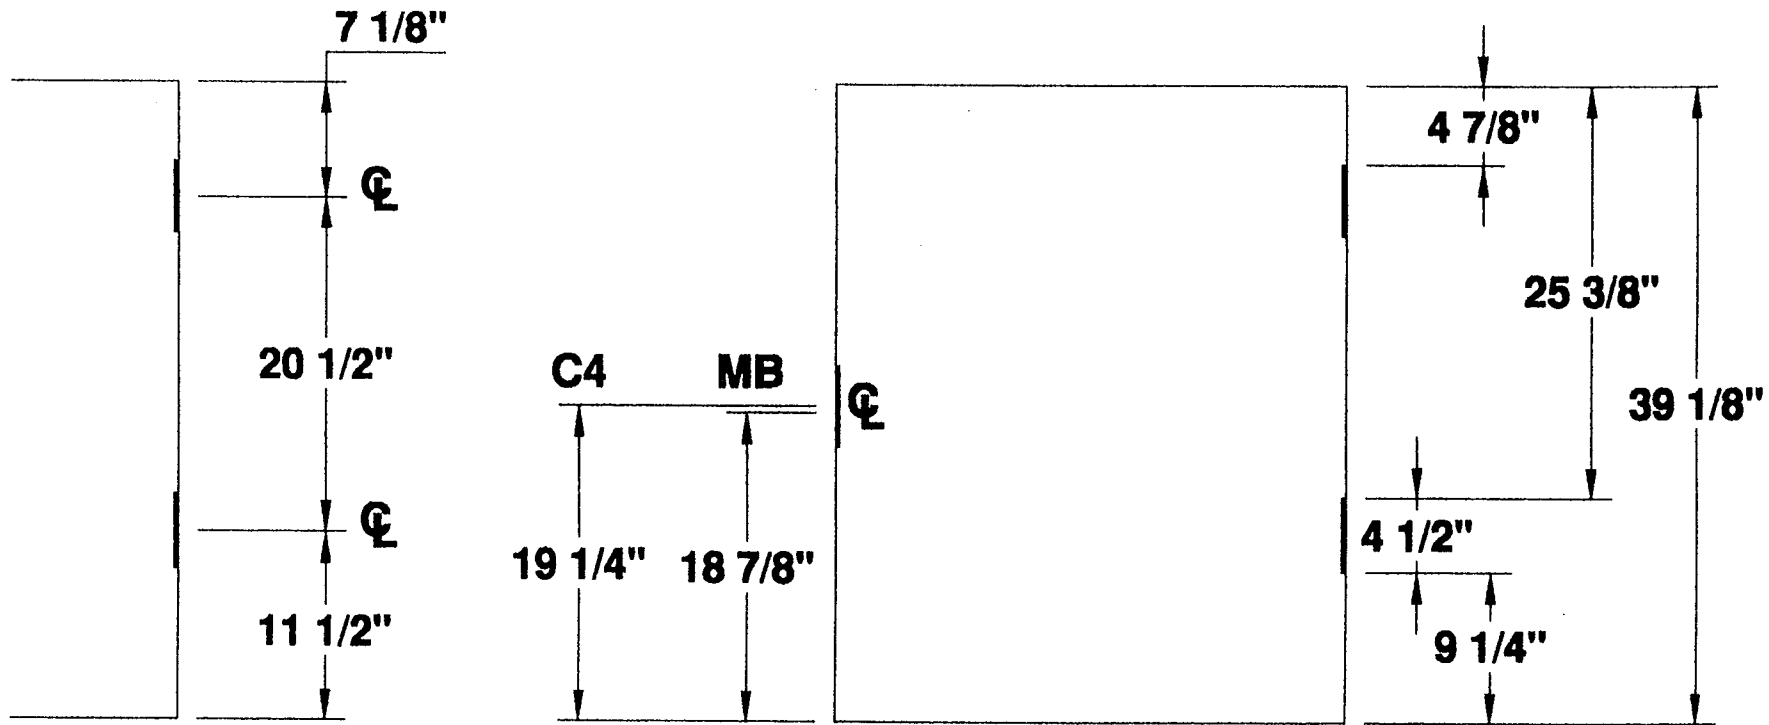

## 2 HINGE 3'-4" STANDARD DOOR LOCATIONS




**MESKER DOOR INC.**  
SINCE 1864 THE FIRST DOOR and STILL THE FIRST DOOR

**4 1/2" HINGE  
—DETAILS—  
TWO HINGE DOOR**

PROJECT STANDARD LOCATIONS  
ORDER N/A DATE \_\_\_\_\_  
PREPARED BY SJS SHEET 1 OF 1  
Standard Detail # D2H-412-3FT-4IN

**4 1/2" HINGES  
2 HG 3'-5" DOOR**

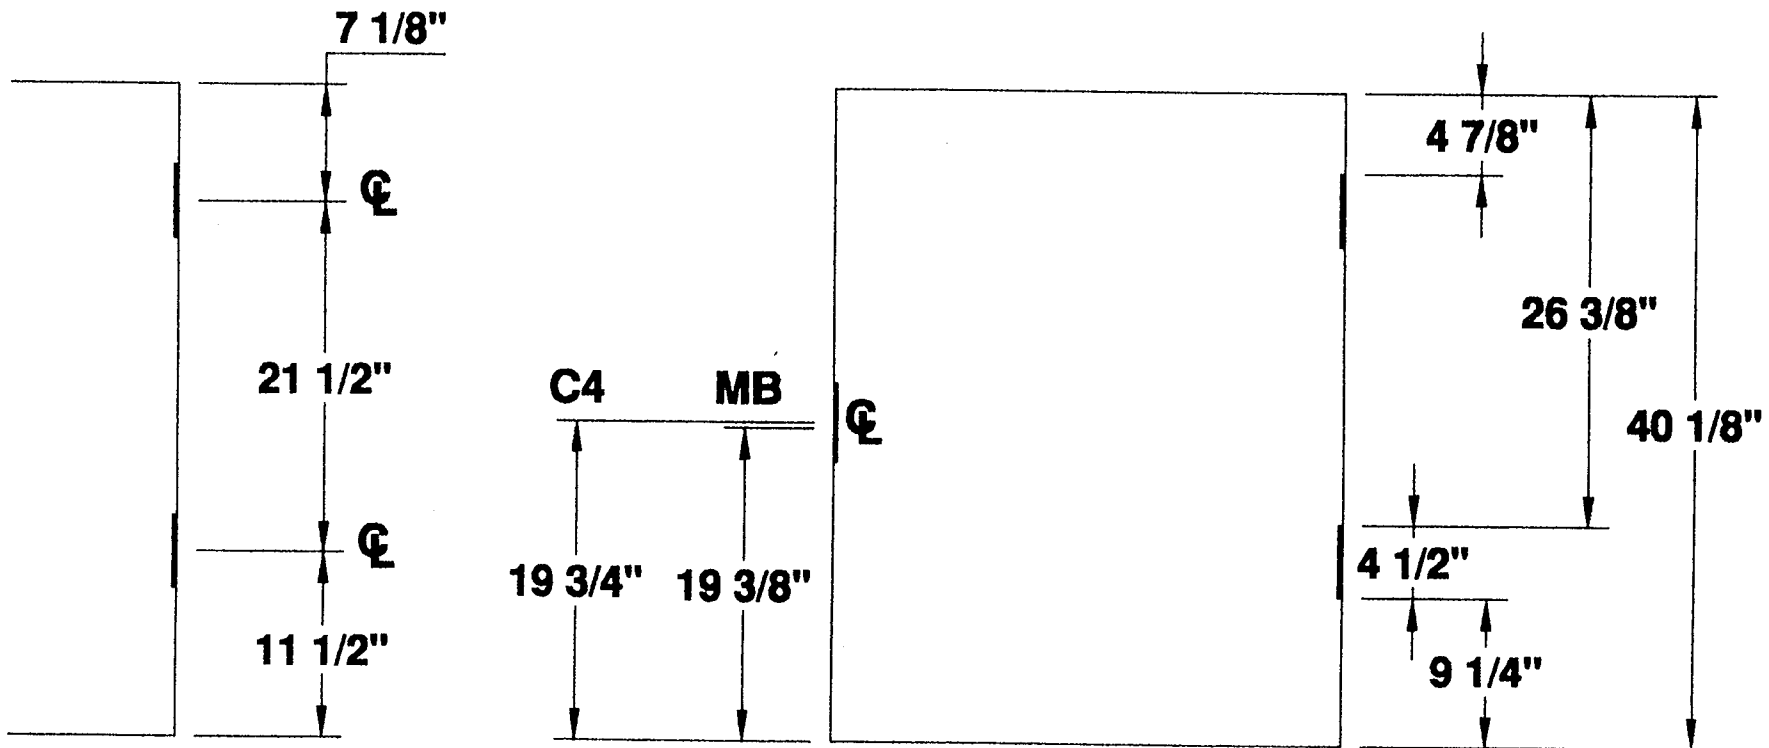

## 2 HINGE 3'-5" STANDARD DOOR LOCATIONS




**MESKER DOOR INC.**  
SINCE 1864 THE FIRST DOOR and STILL THE FIRST DOOR

**4 1/2" HINGE  
—DETAILS—  
TWO HINGE DOOR**

PROJECT STANDARD LOCATIONS  
ORDER N/A DATE \_\_\_\_\_  
PREPARED BY SJS SHEET 1 OF 1  
Standard Detail # D2H-412-3FT-5IN

**4 1/2" HINGES  
2 HG 3'-6" DOOR**

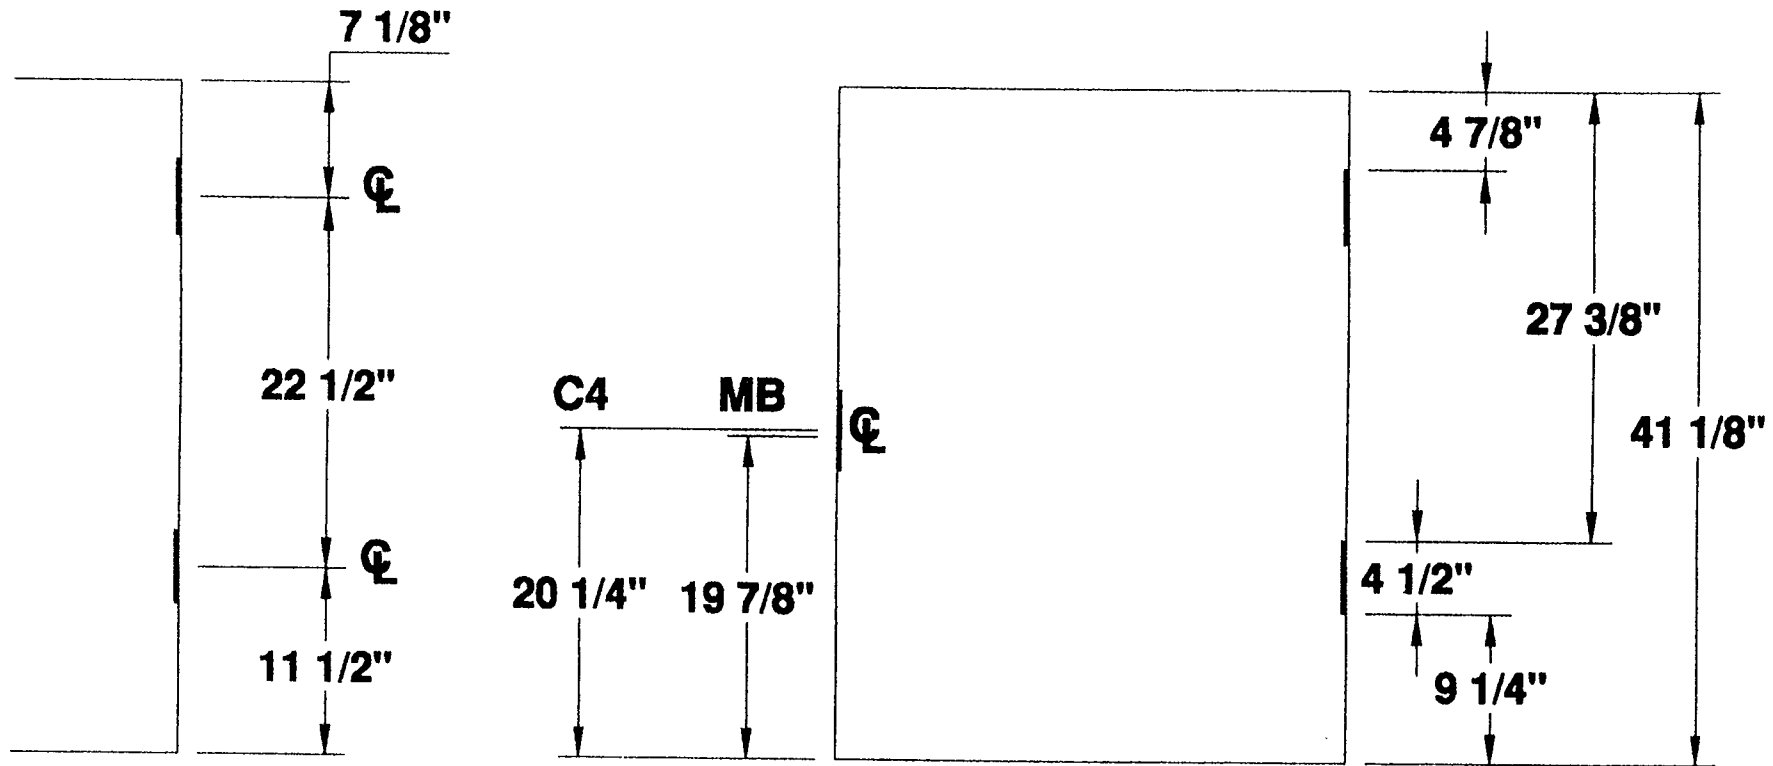

## 2 HINGE 3'-6" STANDARD DOOR LOCATIONS



**MESKER DOOR INC.**

SINCE 1964 THE FIRST DOOR and STILL THE FIRST DOOR

**4 1/2" HINGE  
— DETAILS —**

**TWO HINGE DOOR**

PROJECT STANDARD LOCATIONS


ORDER N/A DATE \_\_\_\_\_

PREPARED BY SJS SHEET 1 OF 1

Standard Detail # D2H-412-3FT-6IN



**4 1/2" HINGES  
2 HG 3'-7" DOOR**

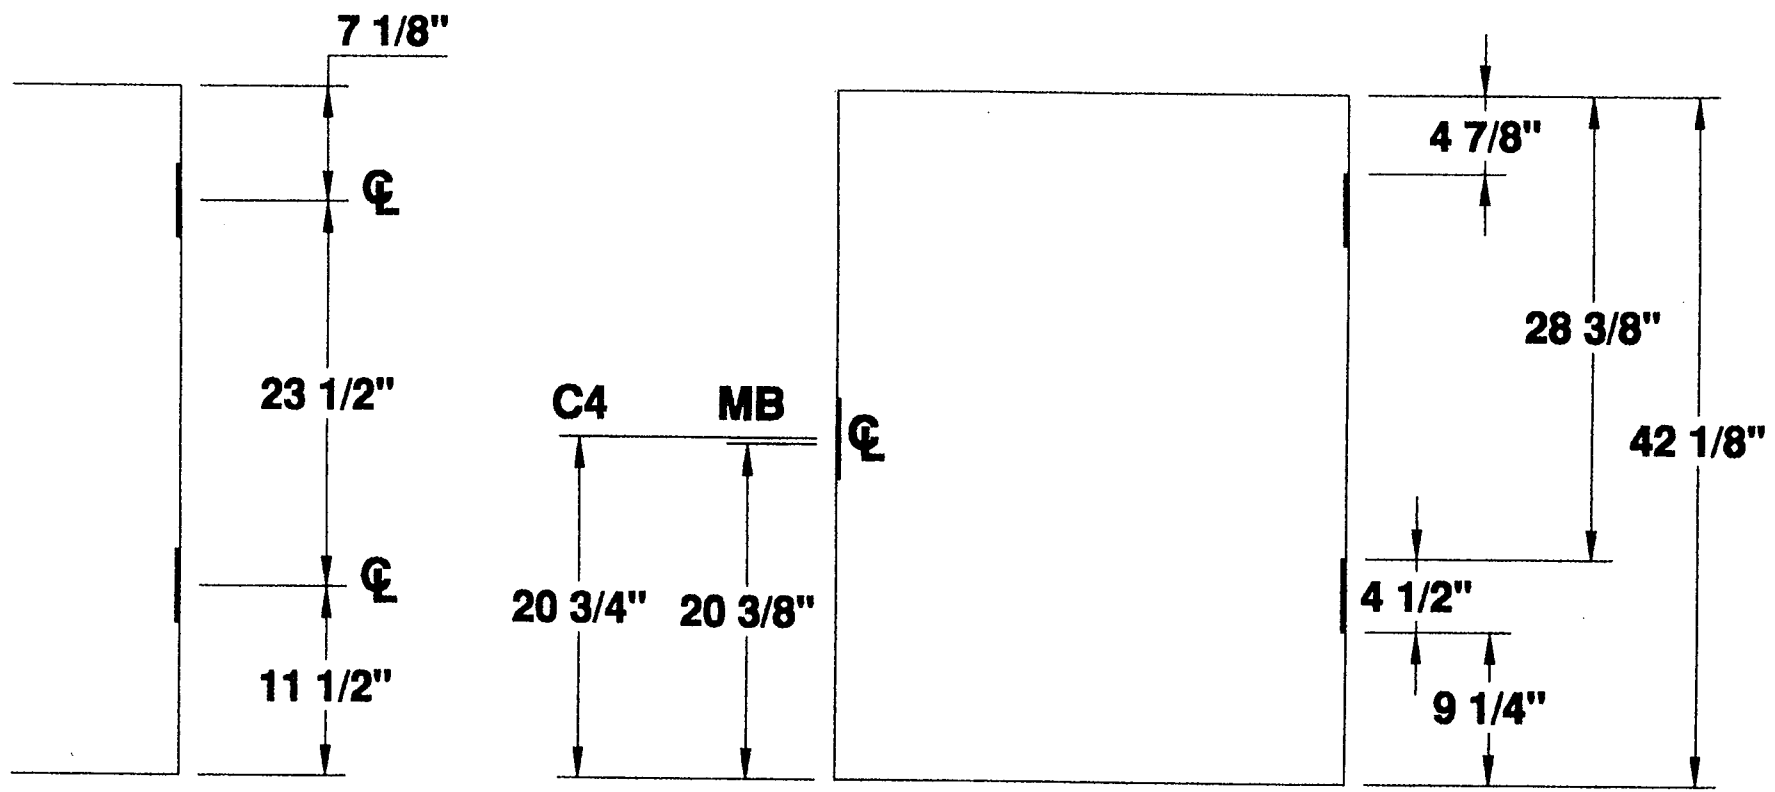


**2 HINGE 3'-7" STANDARD DOOR LOCATIONS**

**4 1/2" HINGE  
—DETAILS—  
TWO HINGE DOOR**



PROJECT STANDARD LOCATIONS  
 ORDER N/A DATE \_\_\_\_\_  
 PREPARED BY SJS SHEET 1 OF 1  
 Standard Detail # D2H-412-3FT-7IN

**4 1/2" HINGES  
2 HG 3'-8" DOOR**

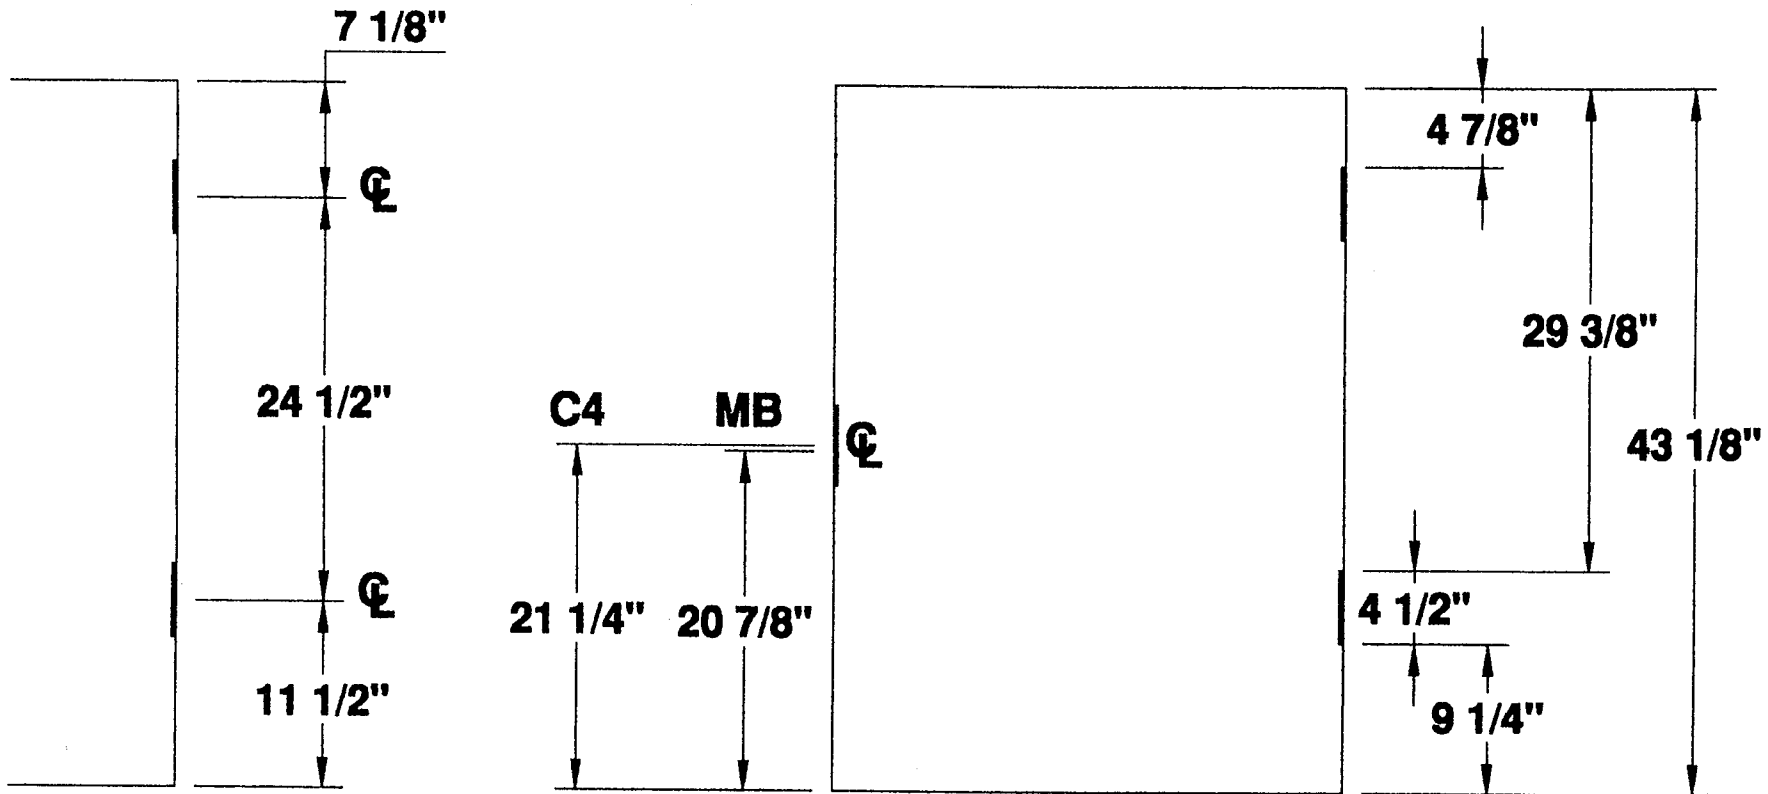

## 2 HINGE 3'-8" STANDARD DOOR LOCATIONS


**4 1/2" HINGE  
—DETAILS—  
TWO HINGE DOOR**



**MESKER DOOR INC.**  
SINCE 1864 THE FIRST DOOR and STILL THE FIRST DOOR

PROJECT STANDARD LOCATIONS  
ORDER N/A DATE \_\_\_\_\_  
PREPARED BY SJS SHEET 1 OF 1  
Standard Detail # D2H-412-3FT-8IN

**4 1/2" HINGES  
2 HG 3'-9" DOOR**

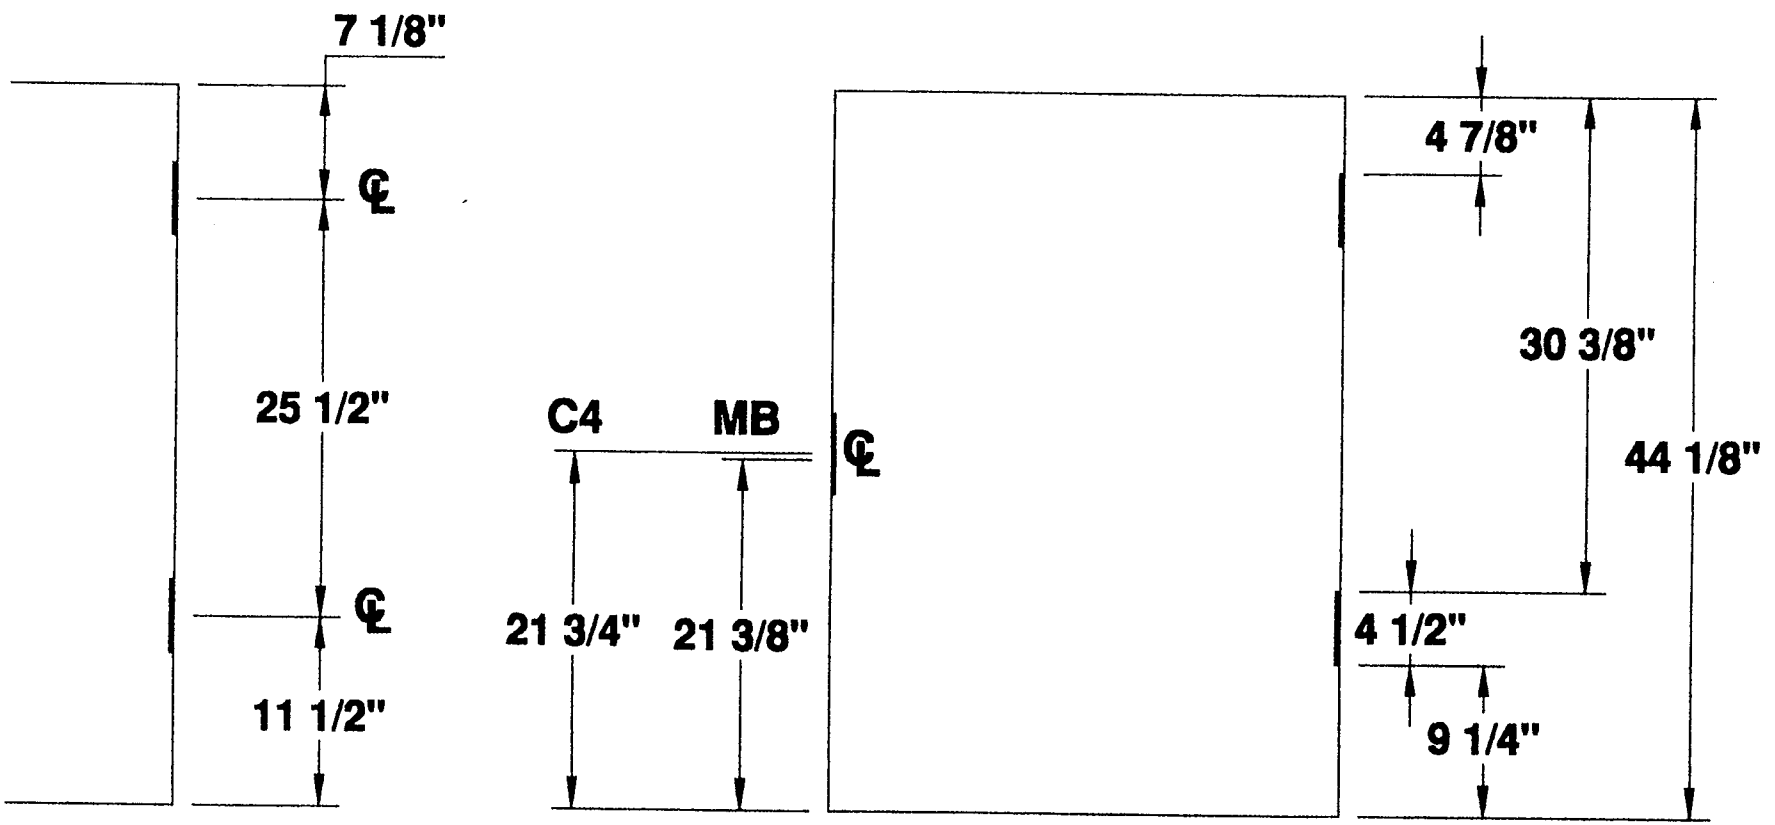


**2 HINGE 3'-9" STANDARD DOOR LOCATIONS**



**4 1/2" HINGE  
—DETAILS—  
TWO HINGE DOOR**

PROJECT STANDARD LOCATIONS  
 ORDER N/A DATE \_\_\_\_\_  
 PREPARED BY SJS SHEET 1 OF 1  
 Standard Detail # D2H-412-3FT-9IN

**4 1/2" HINGES  
2 HG 3'-10" DOOR**

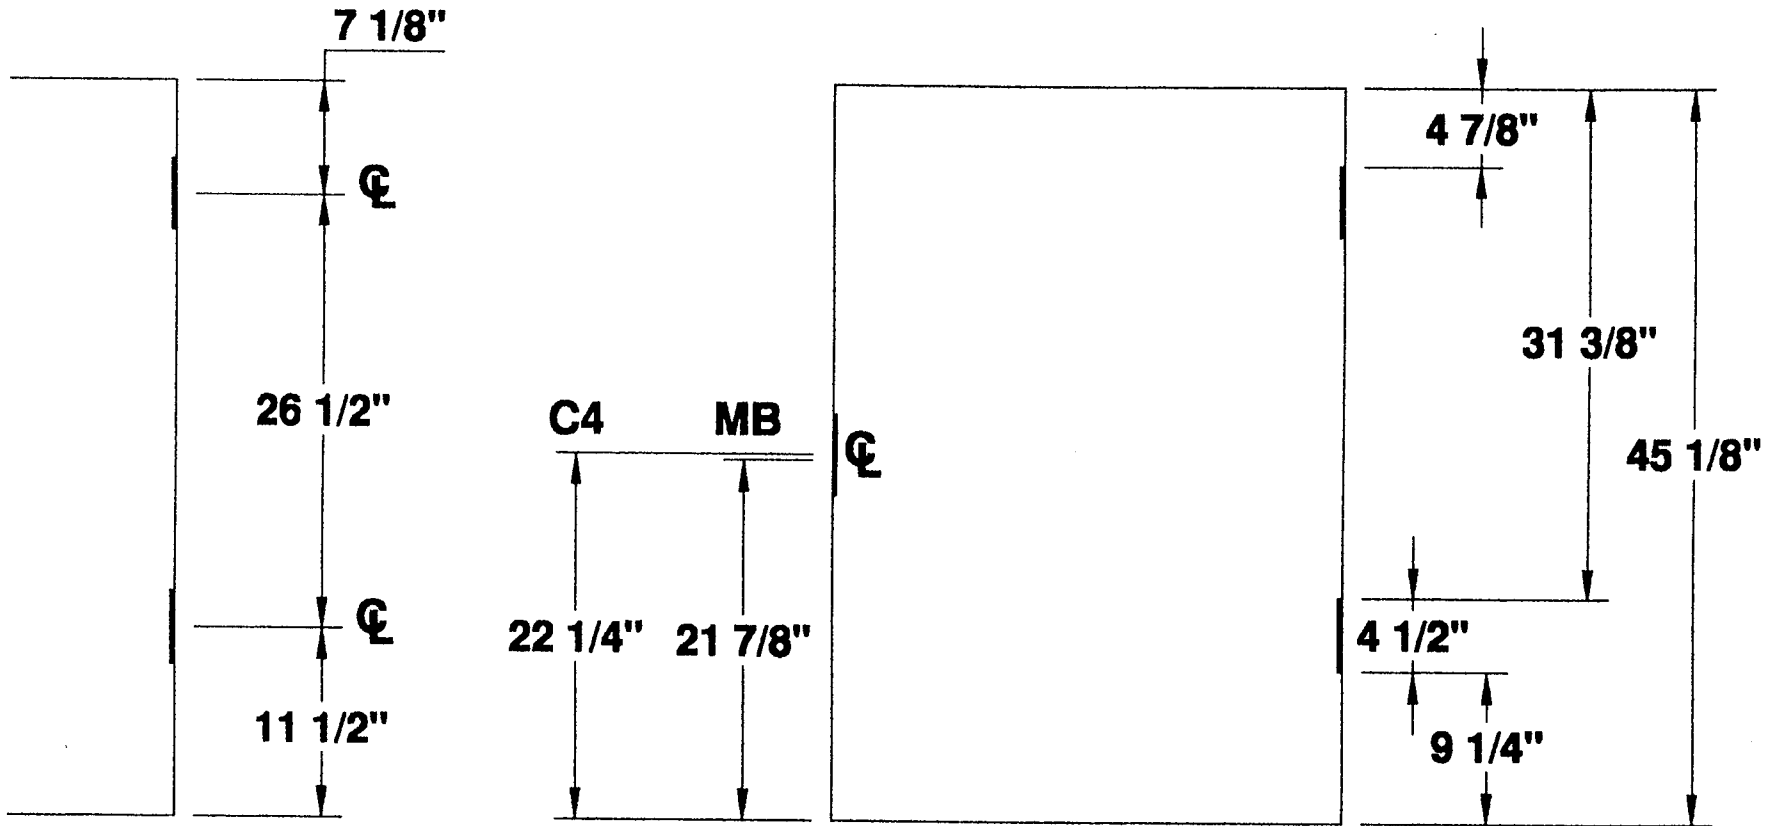

## 2 HINGE 3'-10" STANDARD DOOR LOCATIONS


**4 1/2" HINGE  
— DETAILS —  
TWO HINGE DOOR**



**MESKER DOOR INC.**  
SINCE 1864 THE FIRST DOOR and STILL THE FIRST DOOR

PROJECT STANDARD LOCATIONS  
ORDER N/A DATE \_\_\_\_\_  
PREPARED BY SJS SHEET 1 OF 1  
Standard Detail # D2H-412-3FT-10IN

**4 1/2" HINGES  
2 HG 3'-11" DOOR**

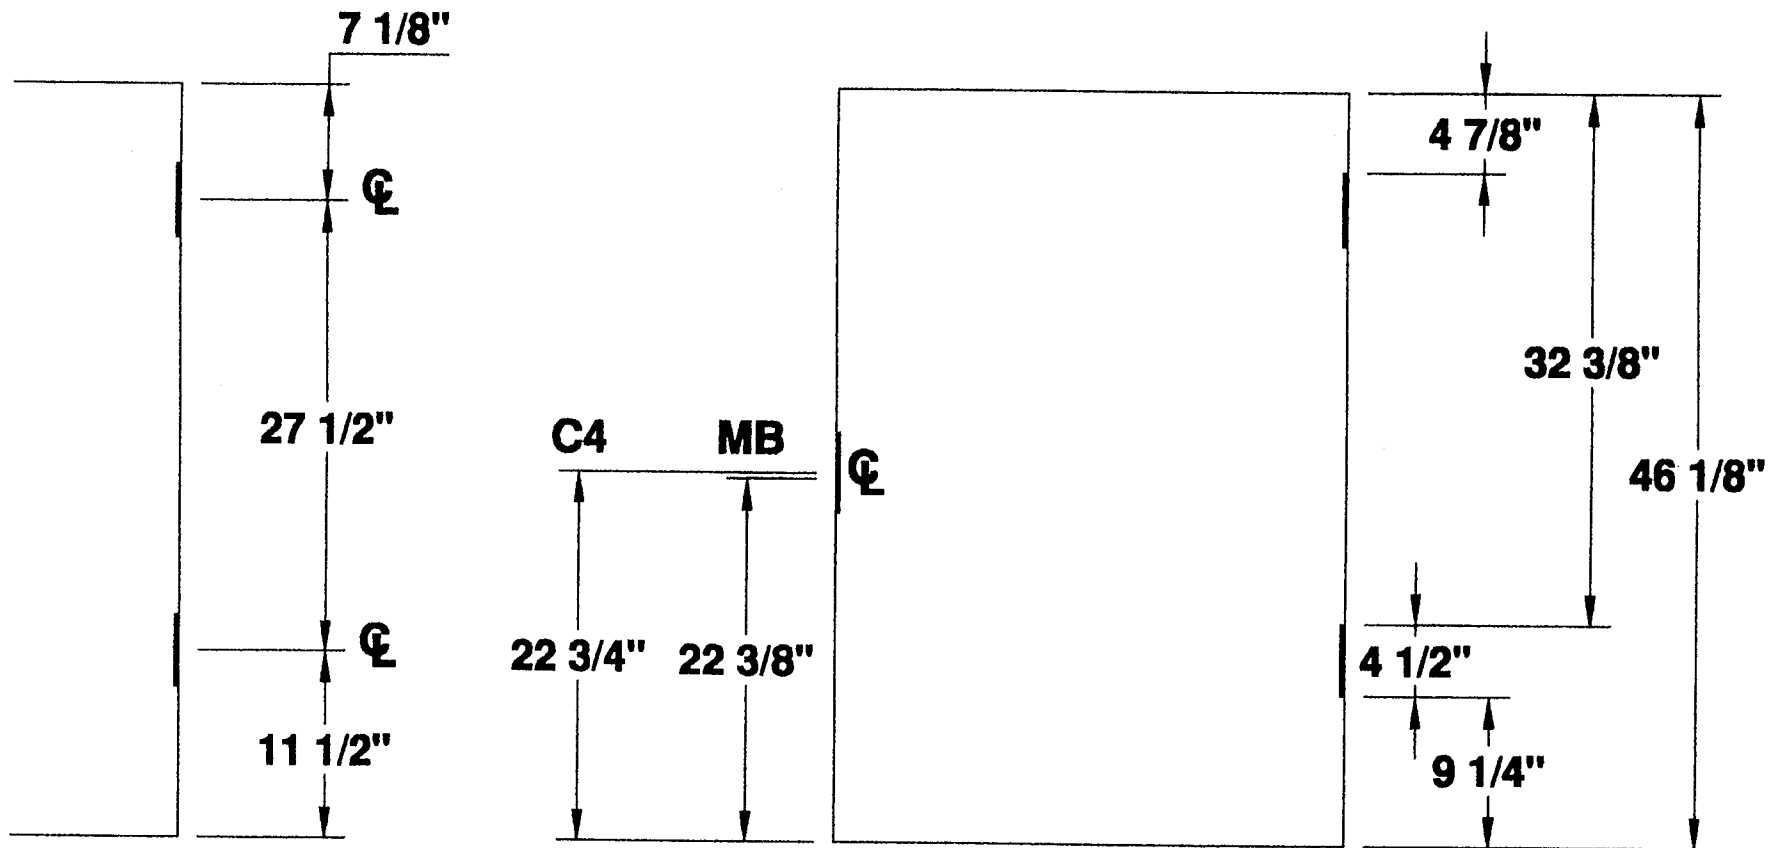

## 2 HINGE 3'-11" STANDARD DOOR LOCATIONS



**MESKER DOOR INC.**  
SINCE 1984 THE FIRST DOOR and STILL THE FIRST DOOR

**4 1/2" HINGE  
—DETAILS—  
TWO HINGE DOOR**

PROJECT STANDARD LOCATIONS  
ORDER N/A DATE \_\_\_\_\_  
PREPARED BY SJS SHEET 1 OF 1  
Standard Detail # D2H-412-3FT-11IN