


**STANDARD
4'-0" TO 4'-11"
DOOR HEIGHTS**

**4 1/2" HINGES
2 HG 4'-0" DOOR**

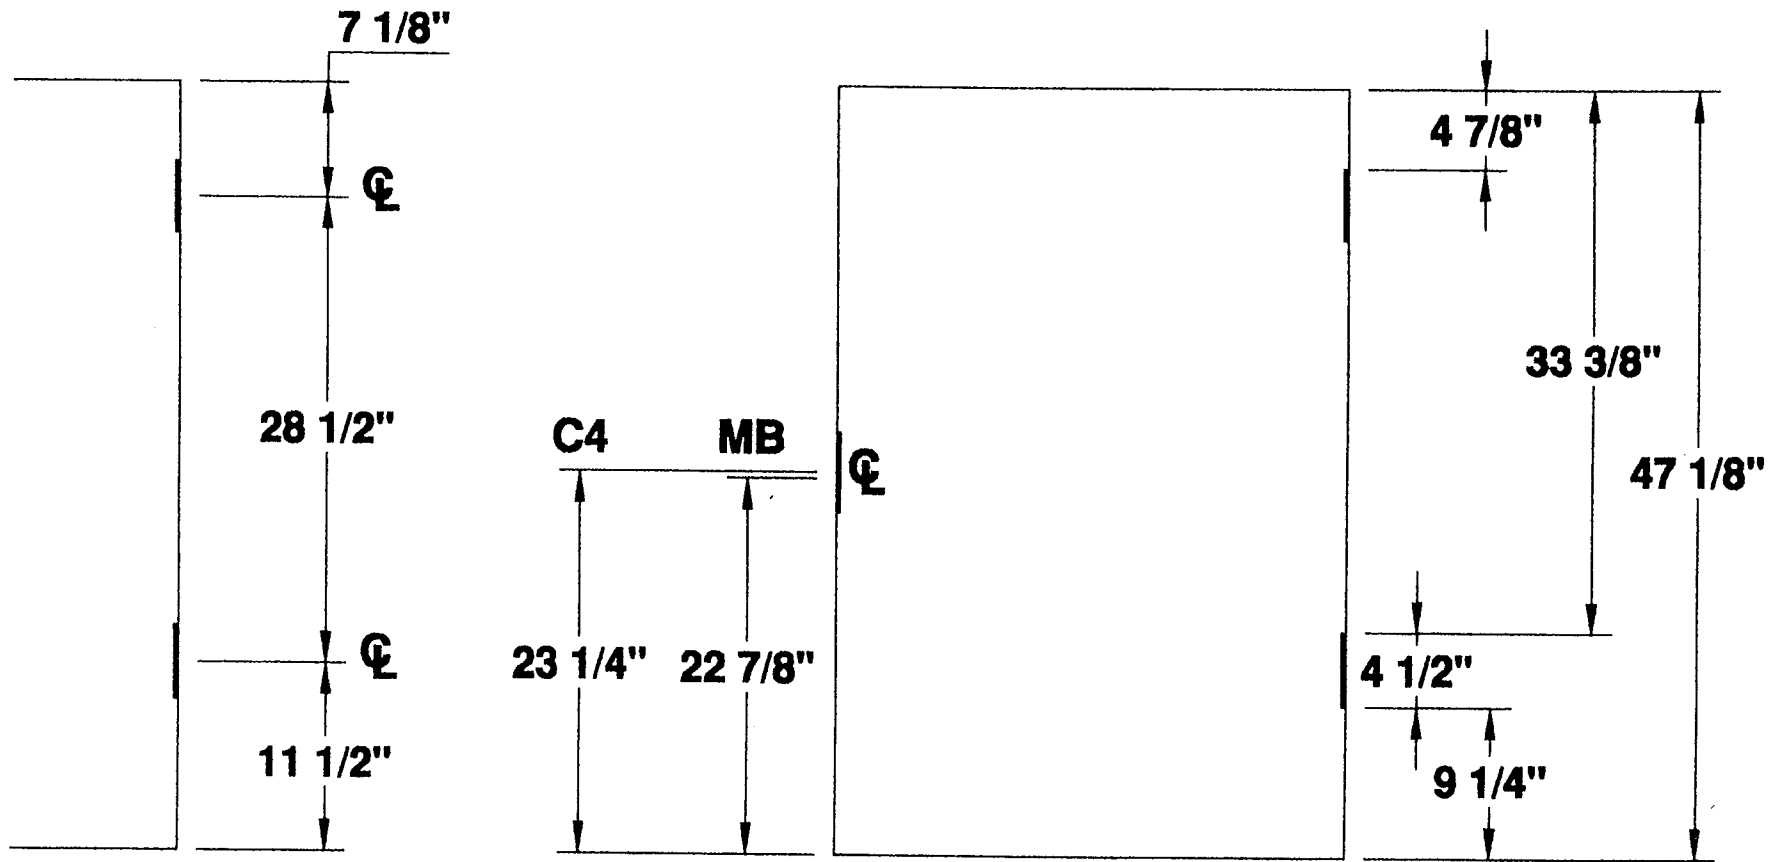


2 HINGE 4'-0" STANDARD DOOR LOCATIONS



MESKER DOOR INC.
SINCE 1964 THE FIRST DOOR and STILL THE FIRST DOOR

**4 1/2" HINGE
— DETAILS —
TWO HINGE DOOR**

PROJECT STANDARD LOCATIONS
ORDER N/A DATE _____
PREPARED BY SJS SHEET 1 OF 1
Standard Detail # D2H-412-4FT-01N

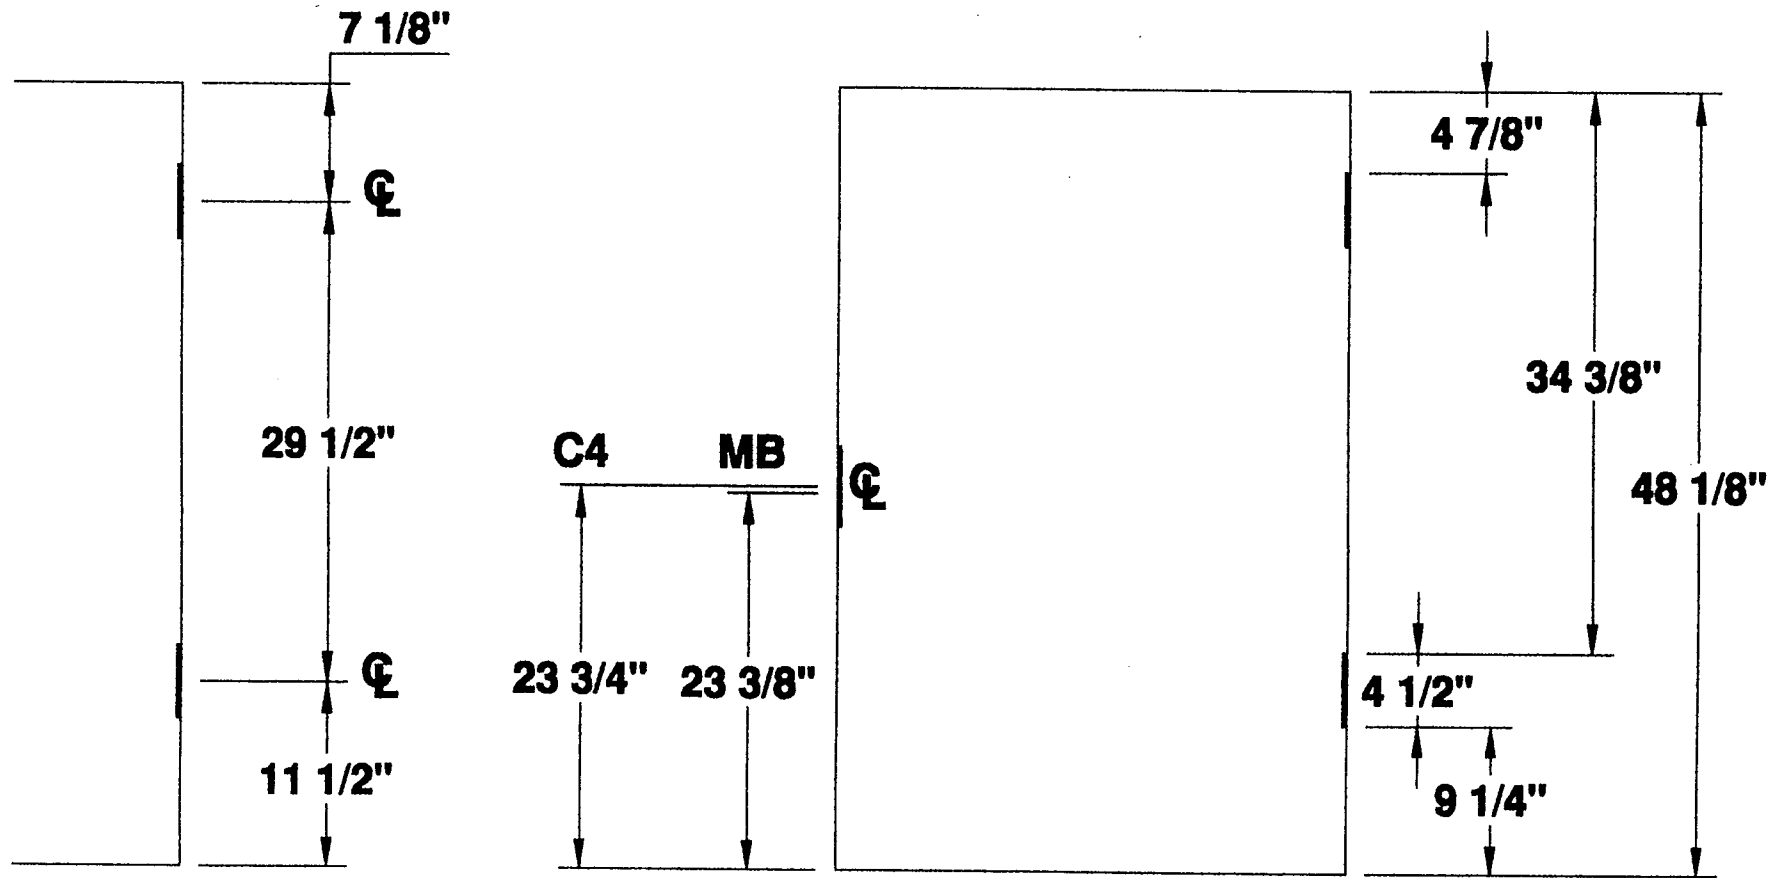

**4 1/2" HINGES
2 HG 4'-1" DOOR**

2 HINGE 4'-1" STANDARD DOOR LOCATIONS




MESKER DOOR INC.
SINCE 1884 THE FIRST DOOR and STILL THE FIRST DOOR

**4 1/2" HINGE
— DETAILS —
TWO HINGE DOOR**

PROJECT STANDARD LOCATIONS
ORDER N/A DATE _____
PREPARED BY SJS SHEET 1 OF 1
Standard Detail # D2H-412-4FT-1IN

**4 1/2" HINGES
2 HG 4'-2" DOOR**

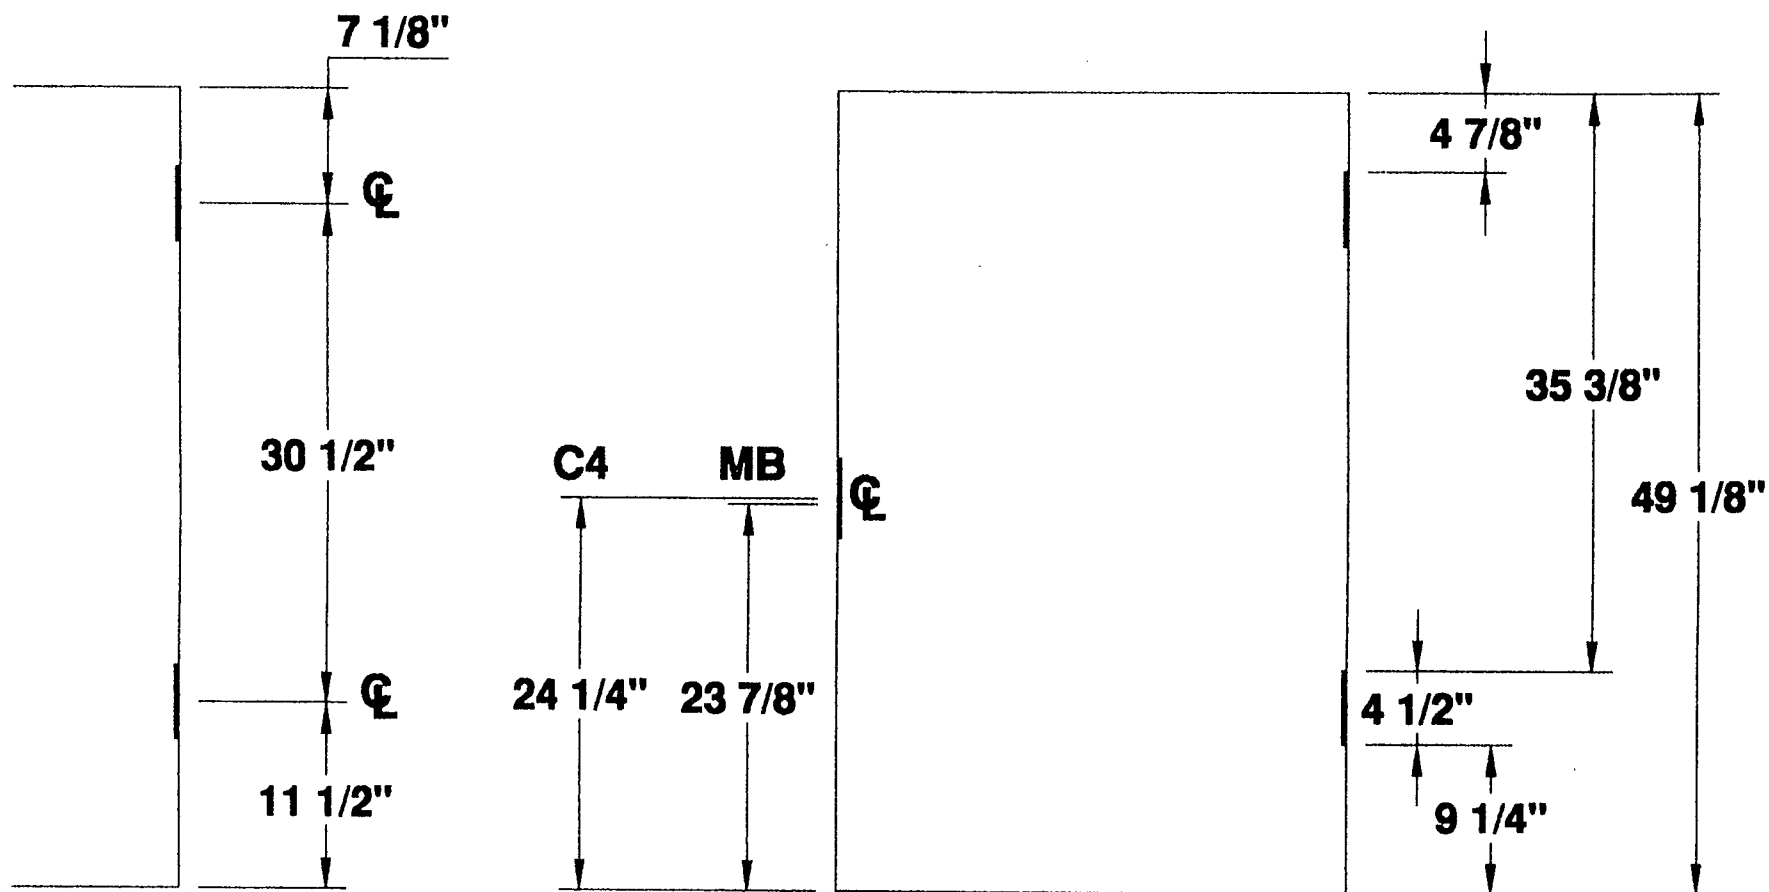

2 HINGE 4'-2" STANDARD DOOR LOCATIONS




MESKER DOOR INC.
SINCE 1964 THE FIRST DOOR and STILL THE FIRST DOOR

**4 1/2" HINGE
—DETAILS—
TWO HINGE DOOR**

PROJECT STANDARD LOCATIONS
ORDER N/A DATE _____
PREPARED BY SJS SHEET 1 OF 1
Standard Detail # D2H-412-4FT-2IN

**4 1/2" HINGES
2 HG 4'-3" DOOR**

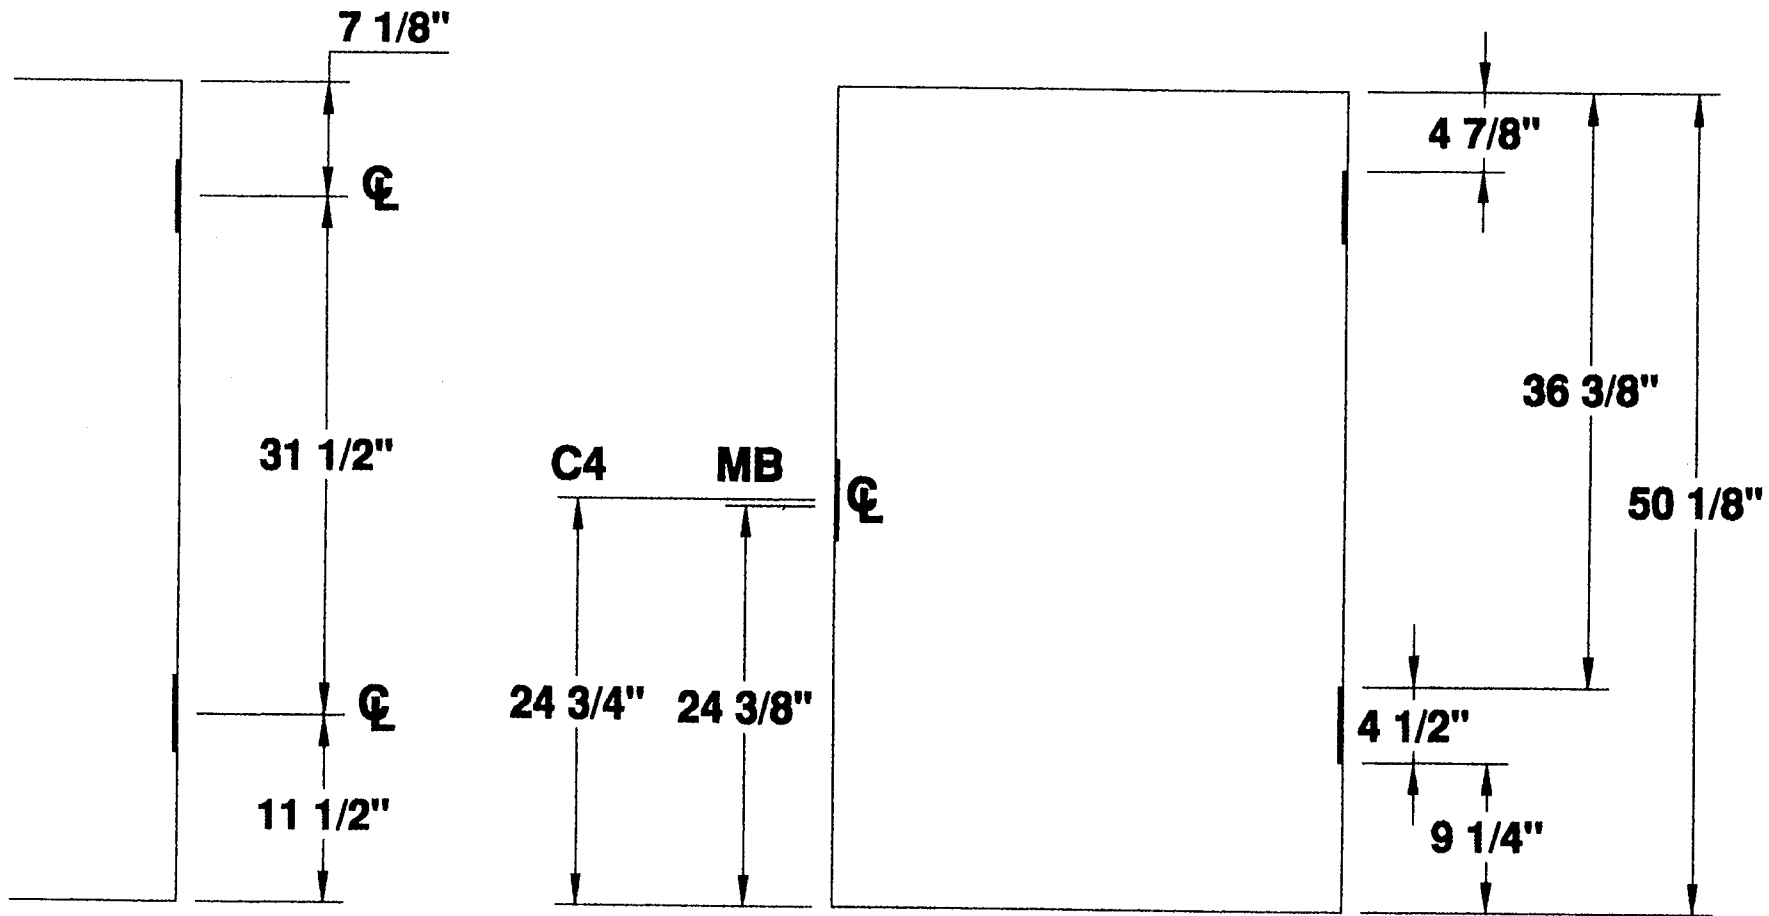

2 HINGE 4'-3" STANDARD DOOR LOCATIONS




MESKER DOOR INC.
SINCE 1864 THE FIRST DOOR and STILL THE FIRST DOOR

**4 1/2" HINGE
— DETAILS —
TWO HINGE DOOR**

PROJECT STANDARD LOCATIONS
ORDER N/A DATE _____
PREPARED BY SJS SHEET 1 OF 1
Standard Detail # D2H-412-4FT-3IN

**4 1/2" HINGES
2 HG 4'-4" DOOR**

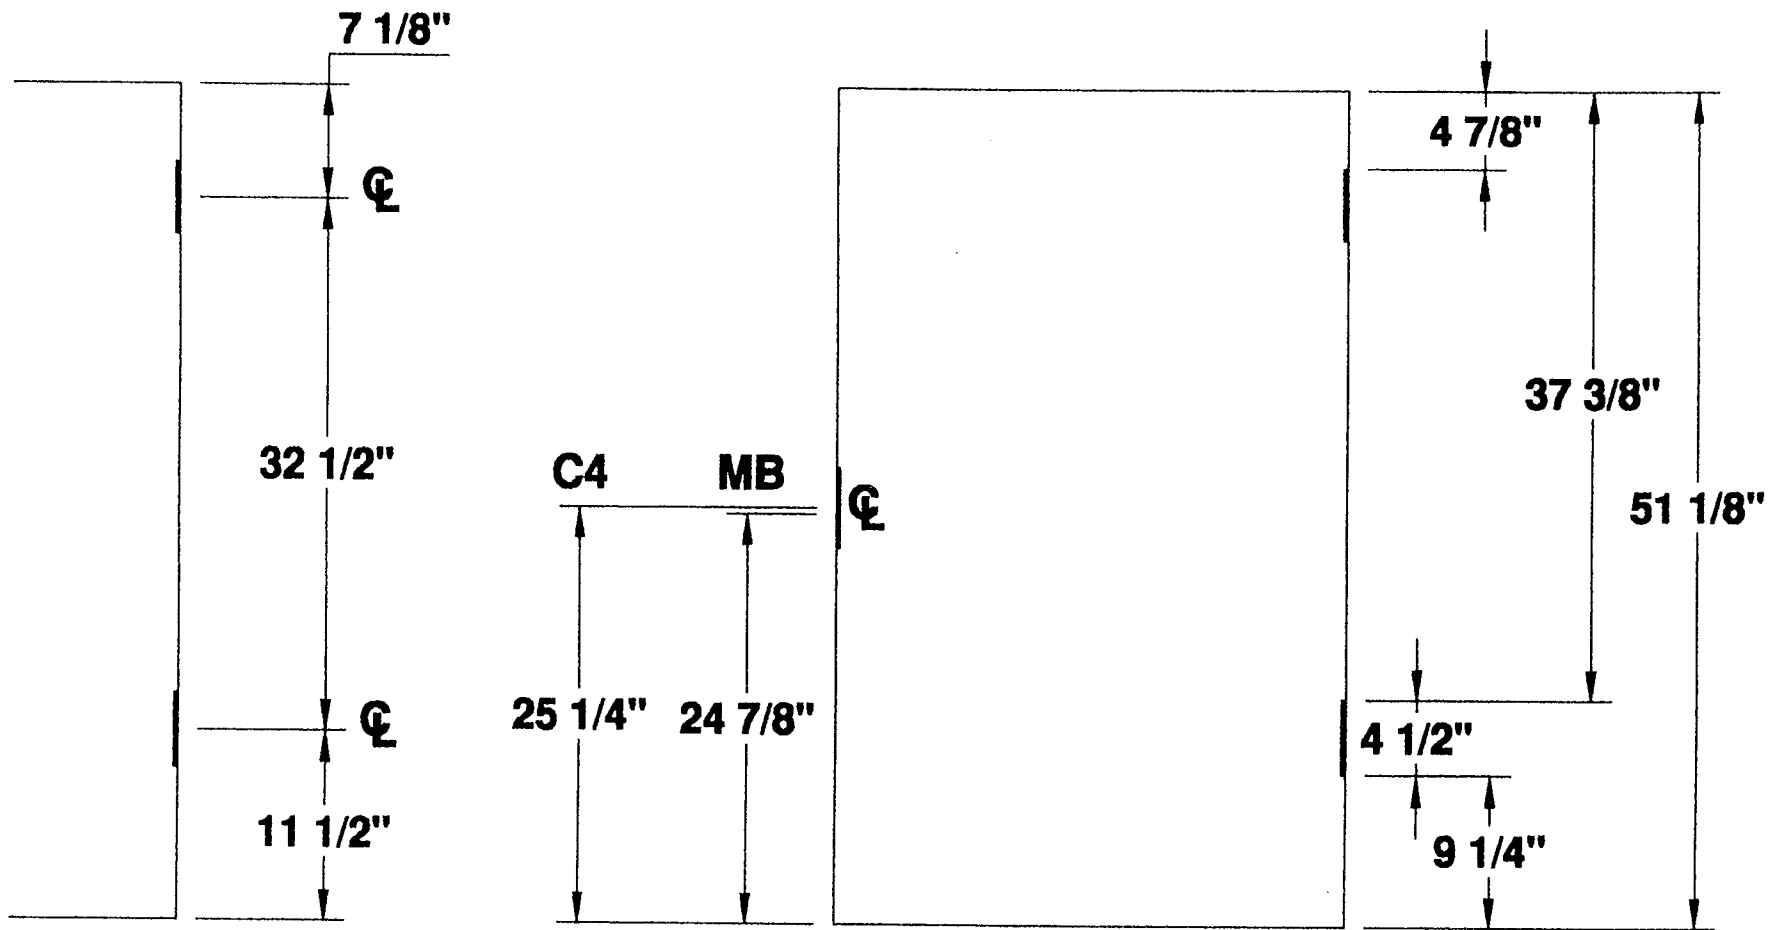

2 HINGE 4'-4" STANDARD DOOR LOCATIONS




MESKER DOOR INC.
SINCE 1884 THE FIRST DOOR and STILL THE FIRST DOOR

**4 1/2" HINGE
—DETAILS—
TWO HINGE DOOR**

PROJECT STANDARD LOCATIONS
ORDER N/A DATE _____
PREPARED BY SJS SHEET 1 OF 1
Standard Detail # D2H-412-4FT-4IN

**4 1/2" HINGES
2 HG 4'-5" DOOR**

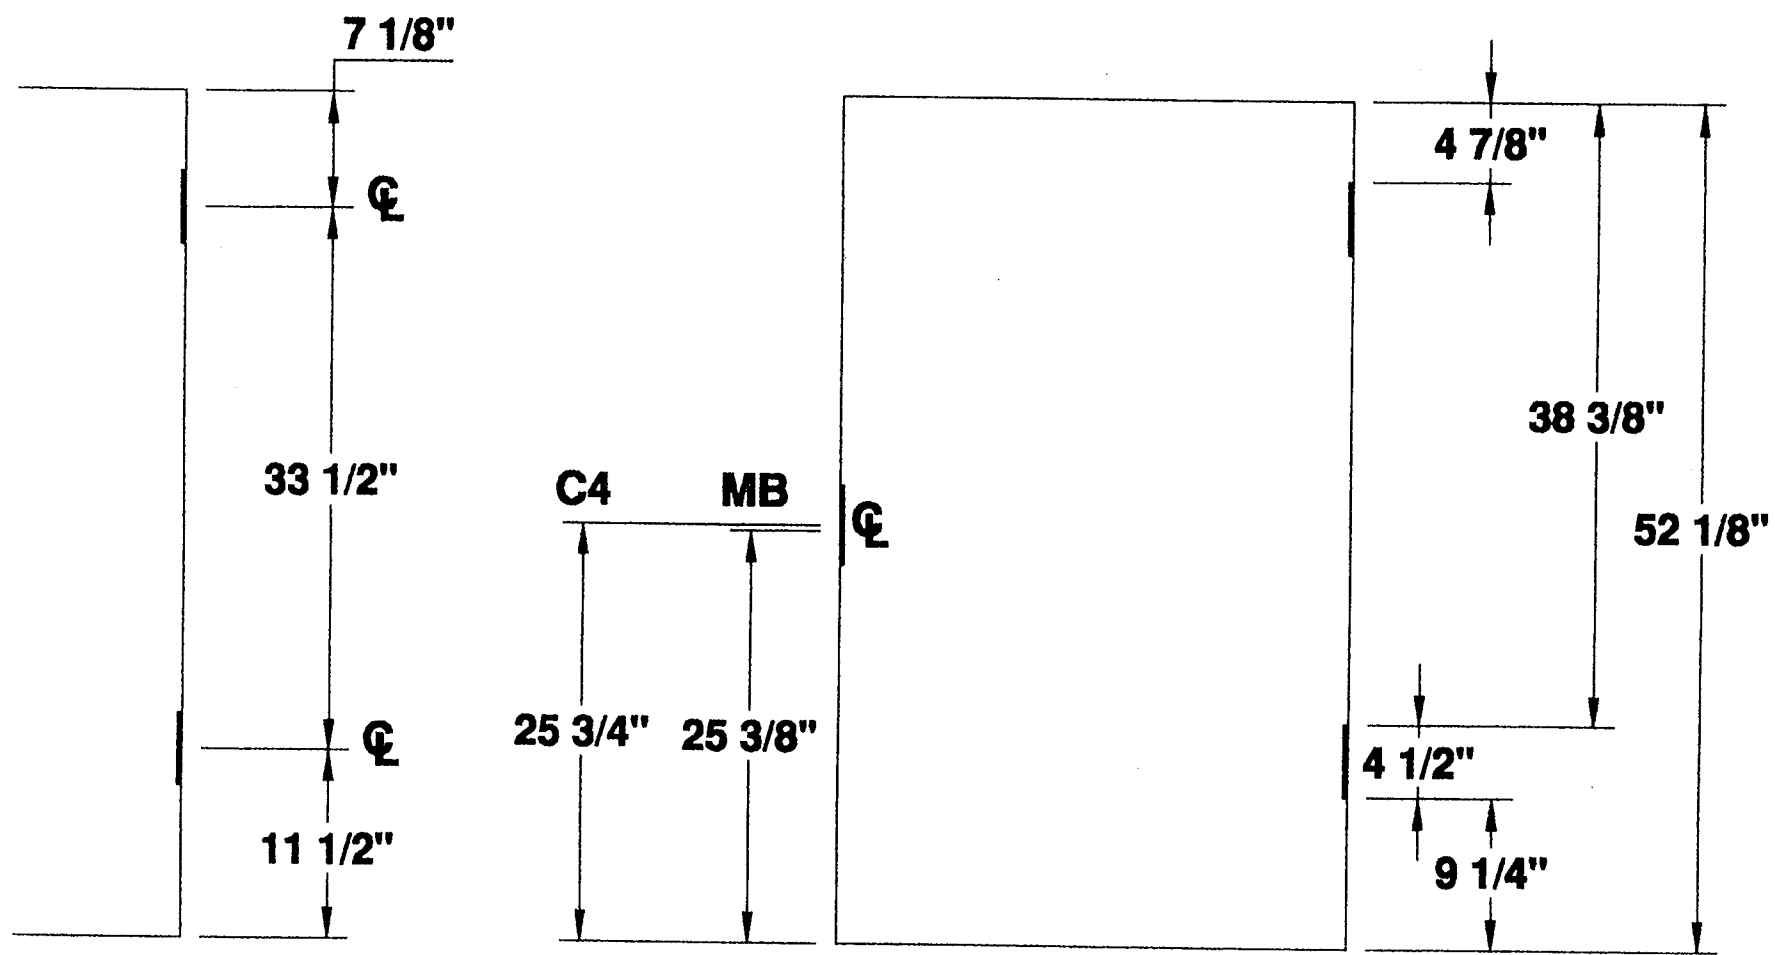


2 HINGE 4'-5" STANDARD DOOR LOCATIONS



**4 1/2" HINGE
—DETAILS—
TWO HINGE DOOR**

PROJECT STANDARD LOCATIONS
 ORDER N/A DATE _____
 PREPARED BY SJS SHEET 1 OF 1
 Standard Detail # D2H-412-4FT-5IN

**4 1/2" HINGES
2 HG 4'-6" DOOR**

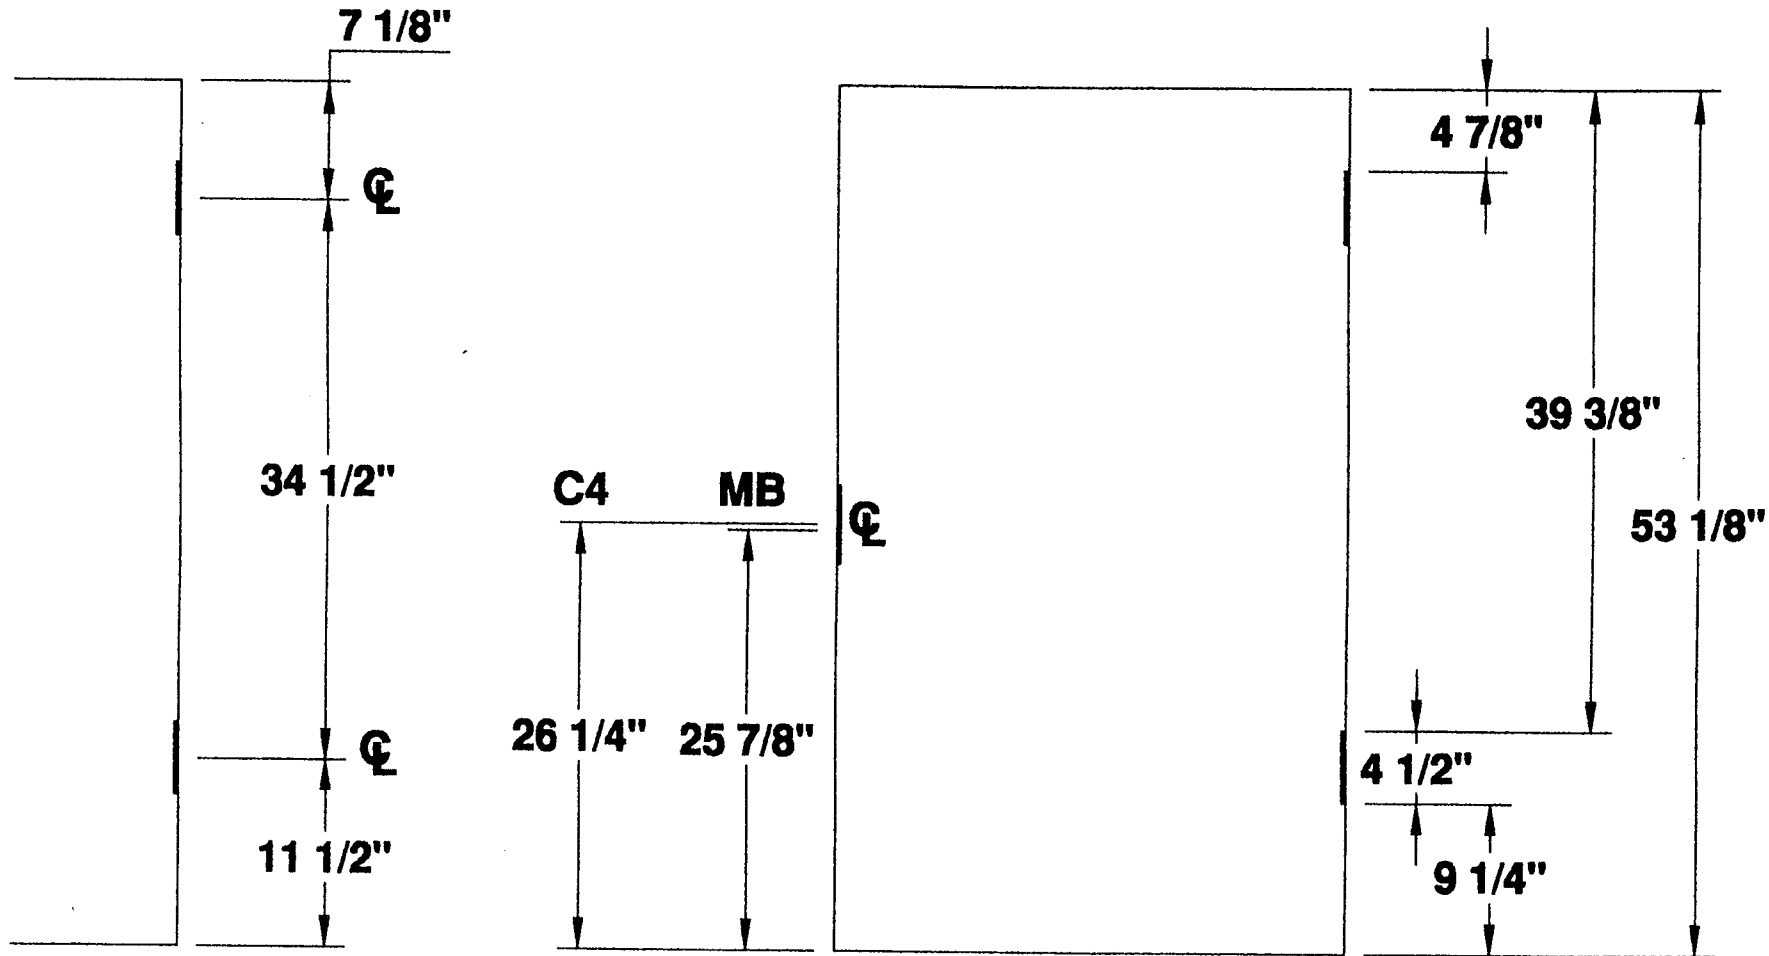


2 HINGE 4'-6" STANDARD DOOR LOCATIONS



MESKER DOOR INC.
SINCE 1884 THE FIRST DOOR and STILL THE FIRST DOOR

**4 1/2" HINGE
—DETAILS—
TWO HINGE DOOR**

PROJECT STANDARD LOCATIONS
ORDER N/A DATE _____
PREPARED BY SJS SHEET 1 OF 1
Standard Detail # D2H-412-4FT-6IN

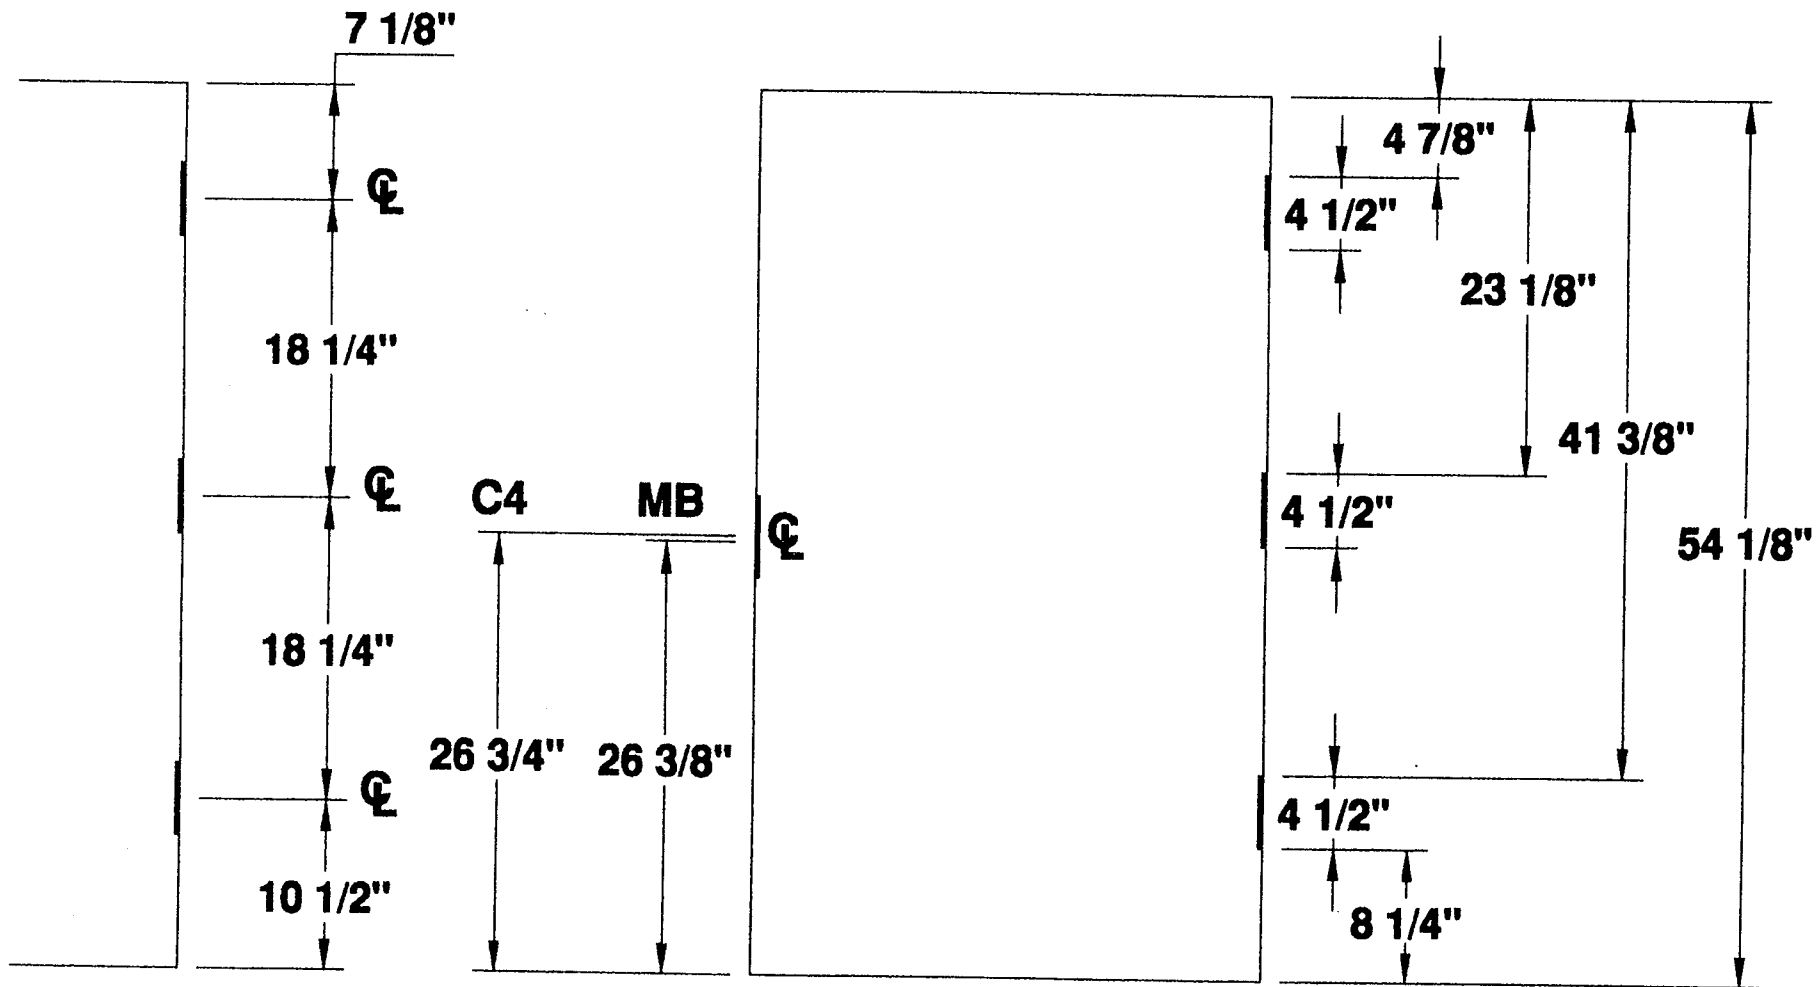

4 1/2" HINGES
3 HG 4'-7" DOOR


3 HINGE 4'-7" STANDARD DOOR LOCATIONS



MESKER DOOR INC.
SINCE 1864 THE FIRST DOOR and STILL THE FIRST DOOR

4 1/2" HINGE
— DETAILS —
THREE HINGE DOOR

PROJECT STANDARD LOCATIONS
 ORDER N/A DATE _____
 PREPARED BY SJS SHEET 1 OF 1
 Standard Detail # D3H-412-4FT-7IN

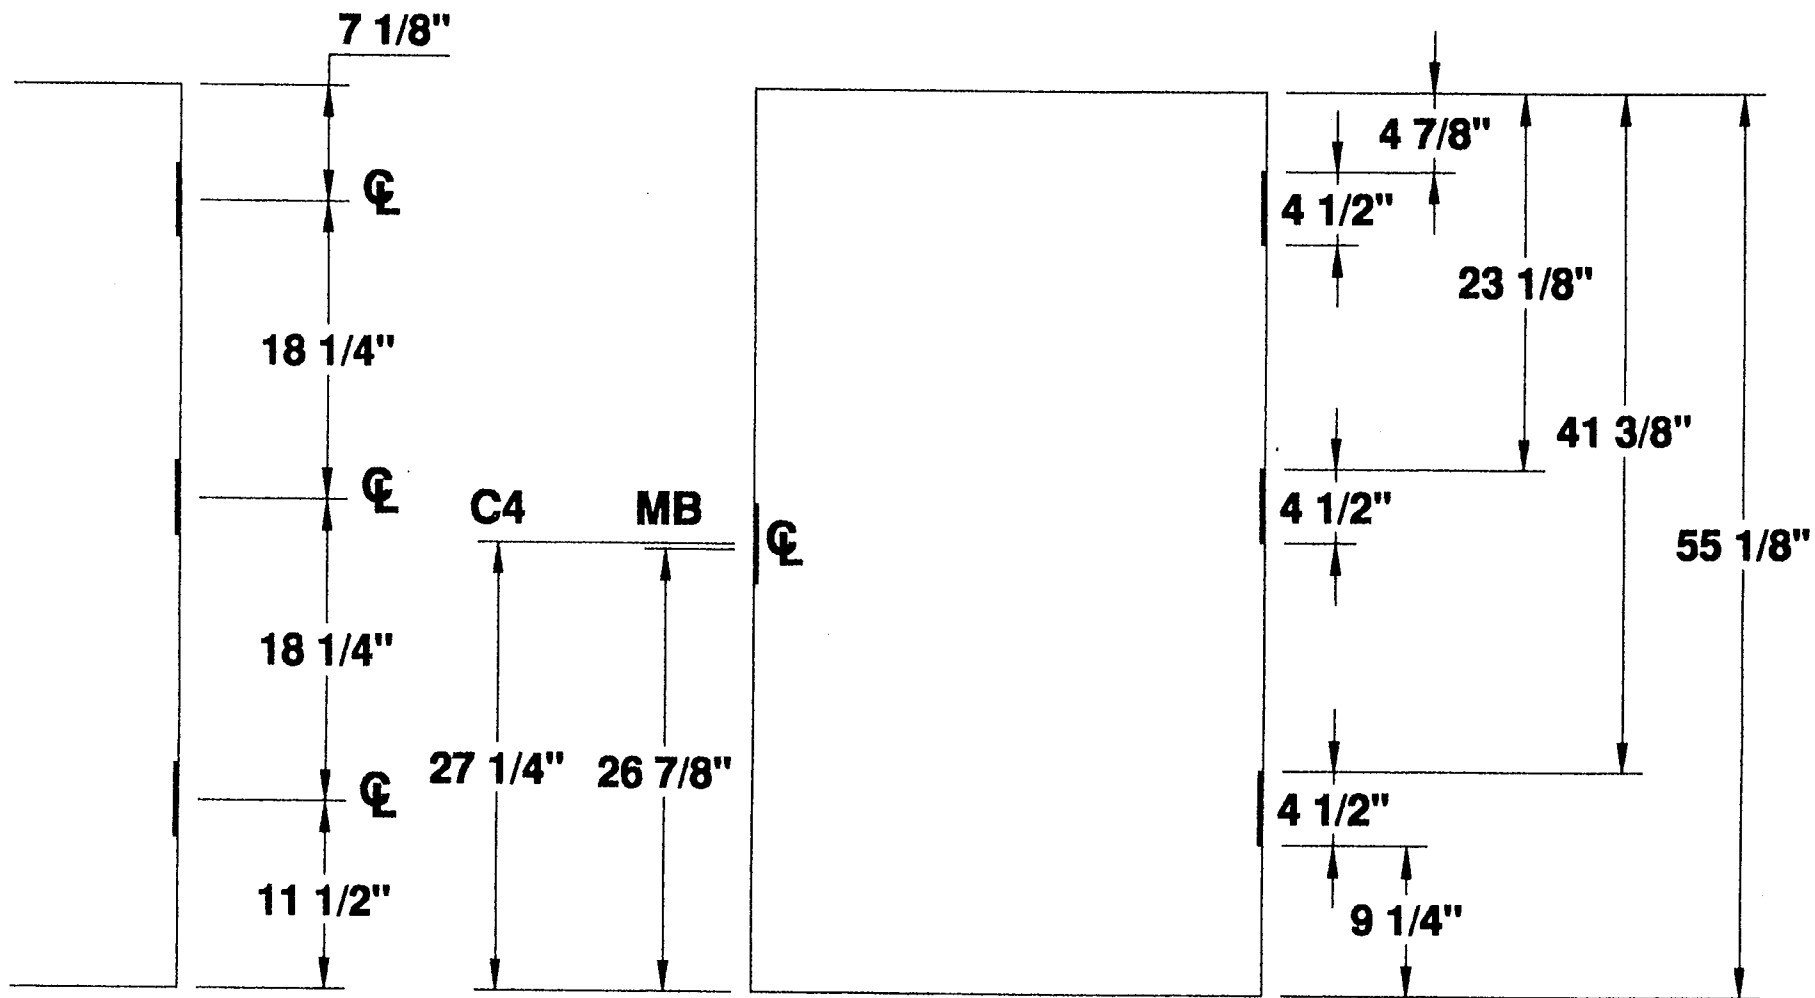

3 HINGE 4'-8" STANDARD DOOR LOCATIONS




MESKER DOOR INC.
SINCE 1884 THE FIRST DOOR and STILL THE FIRST DOOR

**4 1/2" HINGE
 — DETAILS —
 THREE HINGE DOOR**

PROJECT STANDARD LOCATIONS
 ORDER N/A DATE _____
 PREPARED BY SJS SHEET 1 OF 1
 Standard Detail # D3H-412-4FT-8IN

**4 1/2" HINGES
3 HG 4'-9" DOOR**

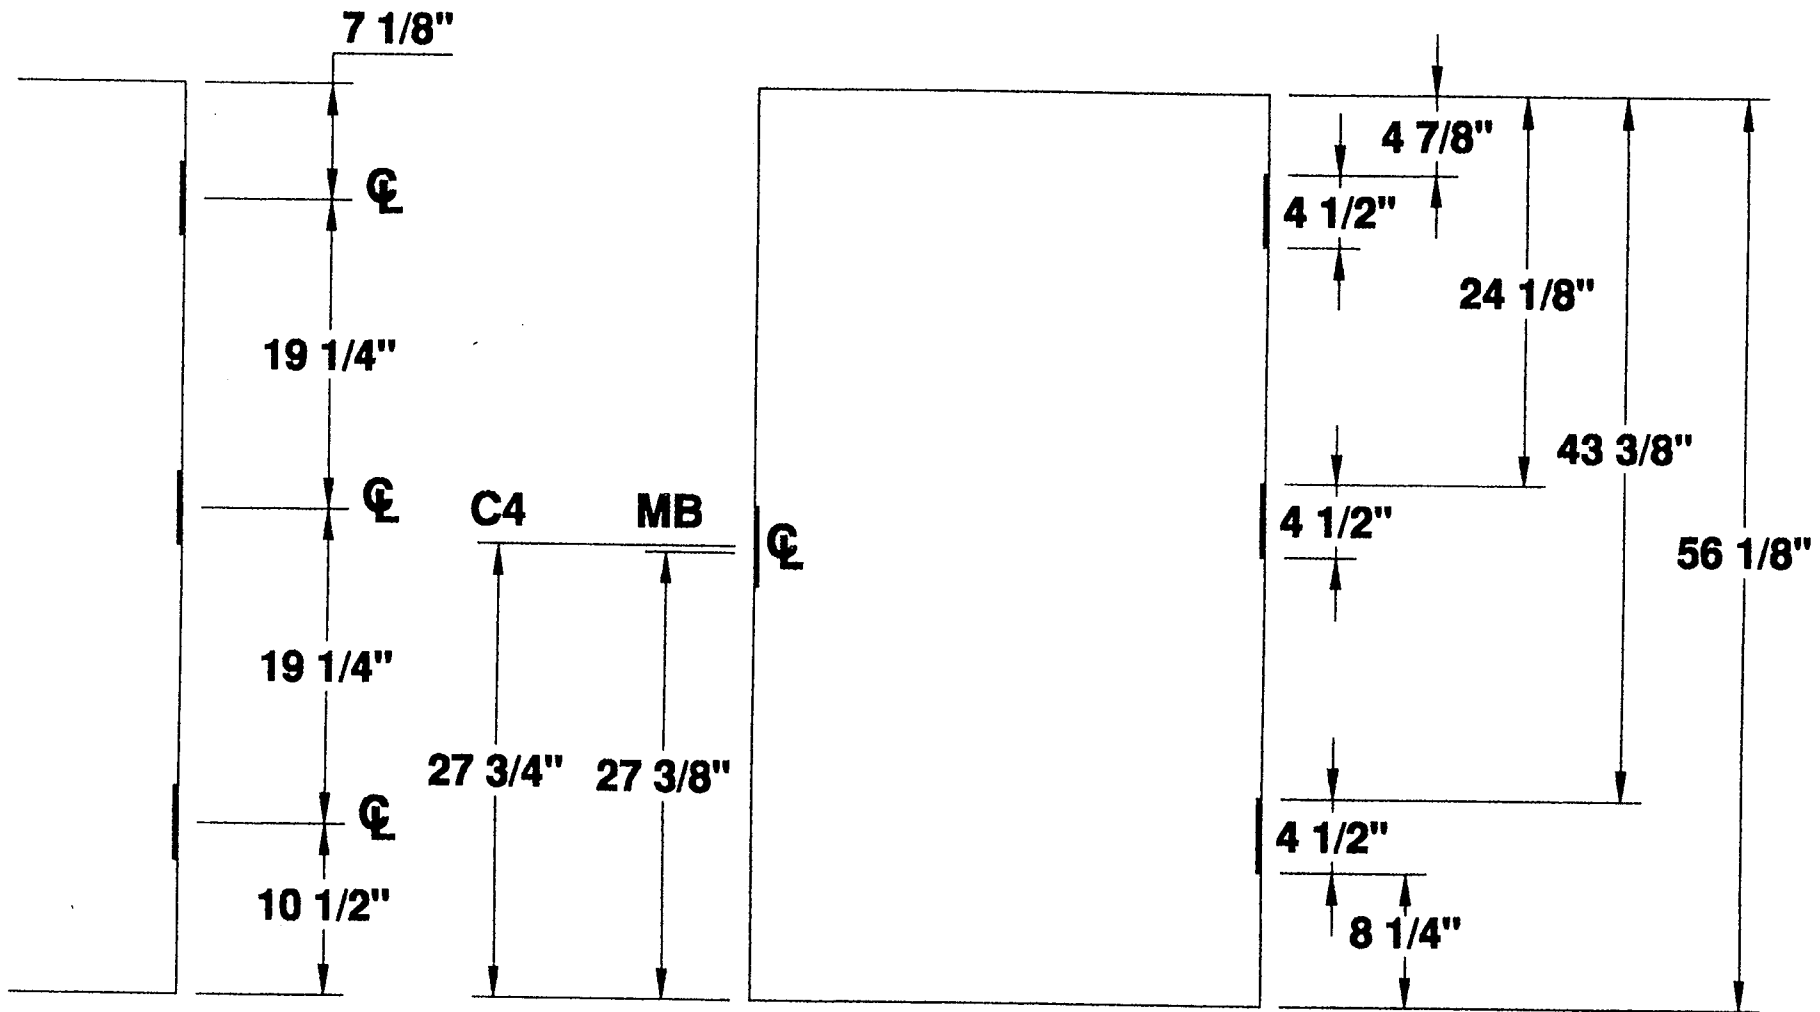


3 HINGE 4'-9" STANDARD DOOR LOCATIONS



MESKER DOOR INC.
SINCE 1884 THE FIRST DOOR and STILL THE FIRST DOOR

**4 1/2" HINGE
— DETAILS —
THREE HINGE DOOR**

PROJECT STANDARD LOCATIONS
ORDER N/A DATE _____
PREPARED BY SJS SHEET 1 OF 1
Standard Detail # D3H-412-4FT-9IN

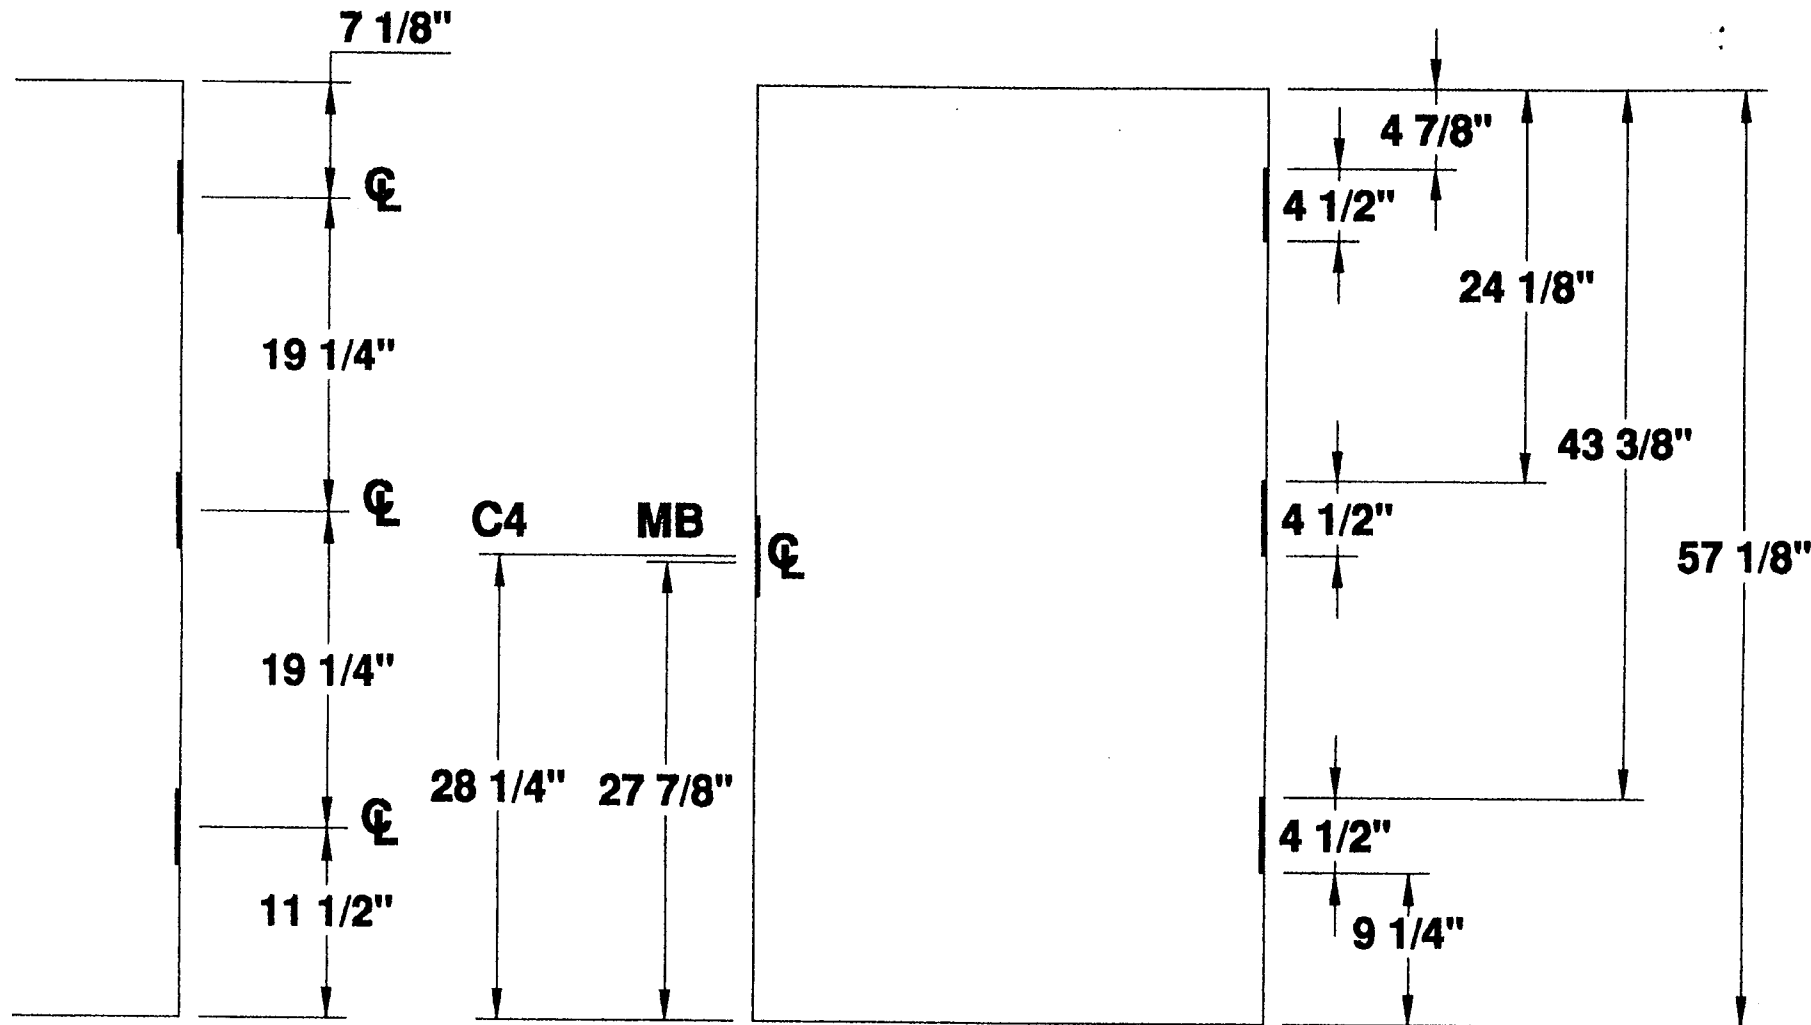

4 1/2" HINGES
3 HG 4'-10" DOOR


3 HINGE 4'-10" STANDARD DOOR LOCATIONS

4 1/2" HINGE
— DETAILS —
THREE HINGE DOOR



MESKER DOOR INC.
SINCE 1964 THE FIRST DOOR and STILL THE FIRST DOOR

PROJECT STANDARD LOCATIONS
 ORDER N/A DATE _____
 PREPARED BY SJS SHEET 1 OF 1
 Standard Detail # D3H-412-4FT-10IN

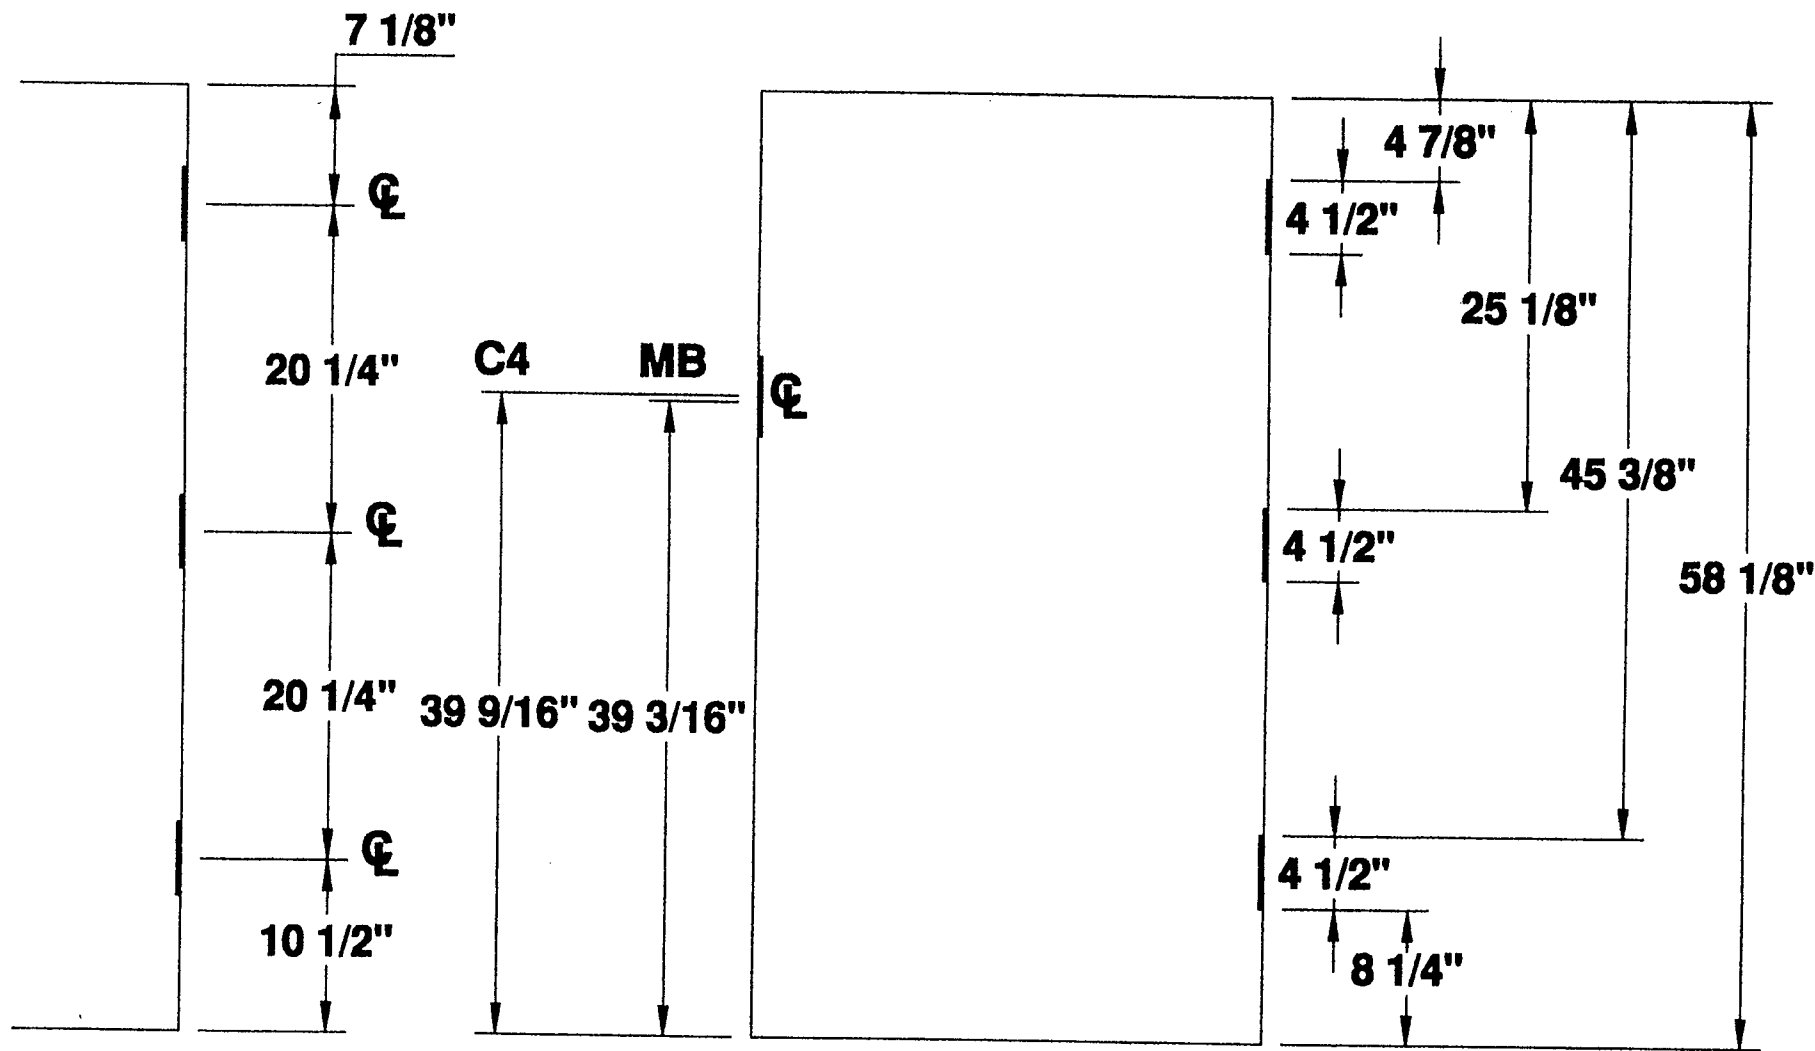

**4 1/2" HINGES
3 HG 4'-11" DOOR**

3 HINGE 4'-11" STANDARD DOOR LOCATIONS



MESKER DOOR INC.
SINCE 1884 THE FIRST DOOR and STILL THE FIRST DOOR

**4 1/2" HINGE
— DETAILS —
THREE HINGE DOOR**

PROJECT STANDARD LOCATIONS
ORDER N/A DATE _____
PREPARED BY SJS SHEET 1 OF 1
Standard Detail # D3H-412-4FT-11IN