


**STANDARD  
6'-0" TO 6'-11"  
DOOR HEIGHTS**

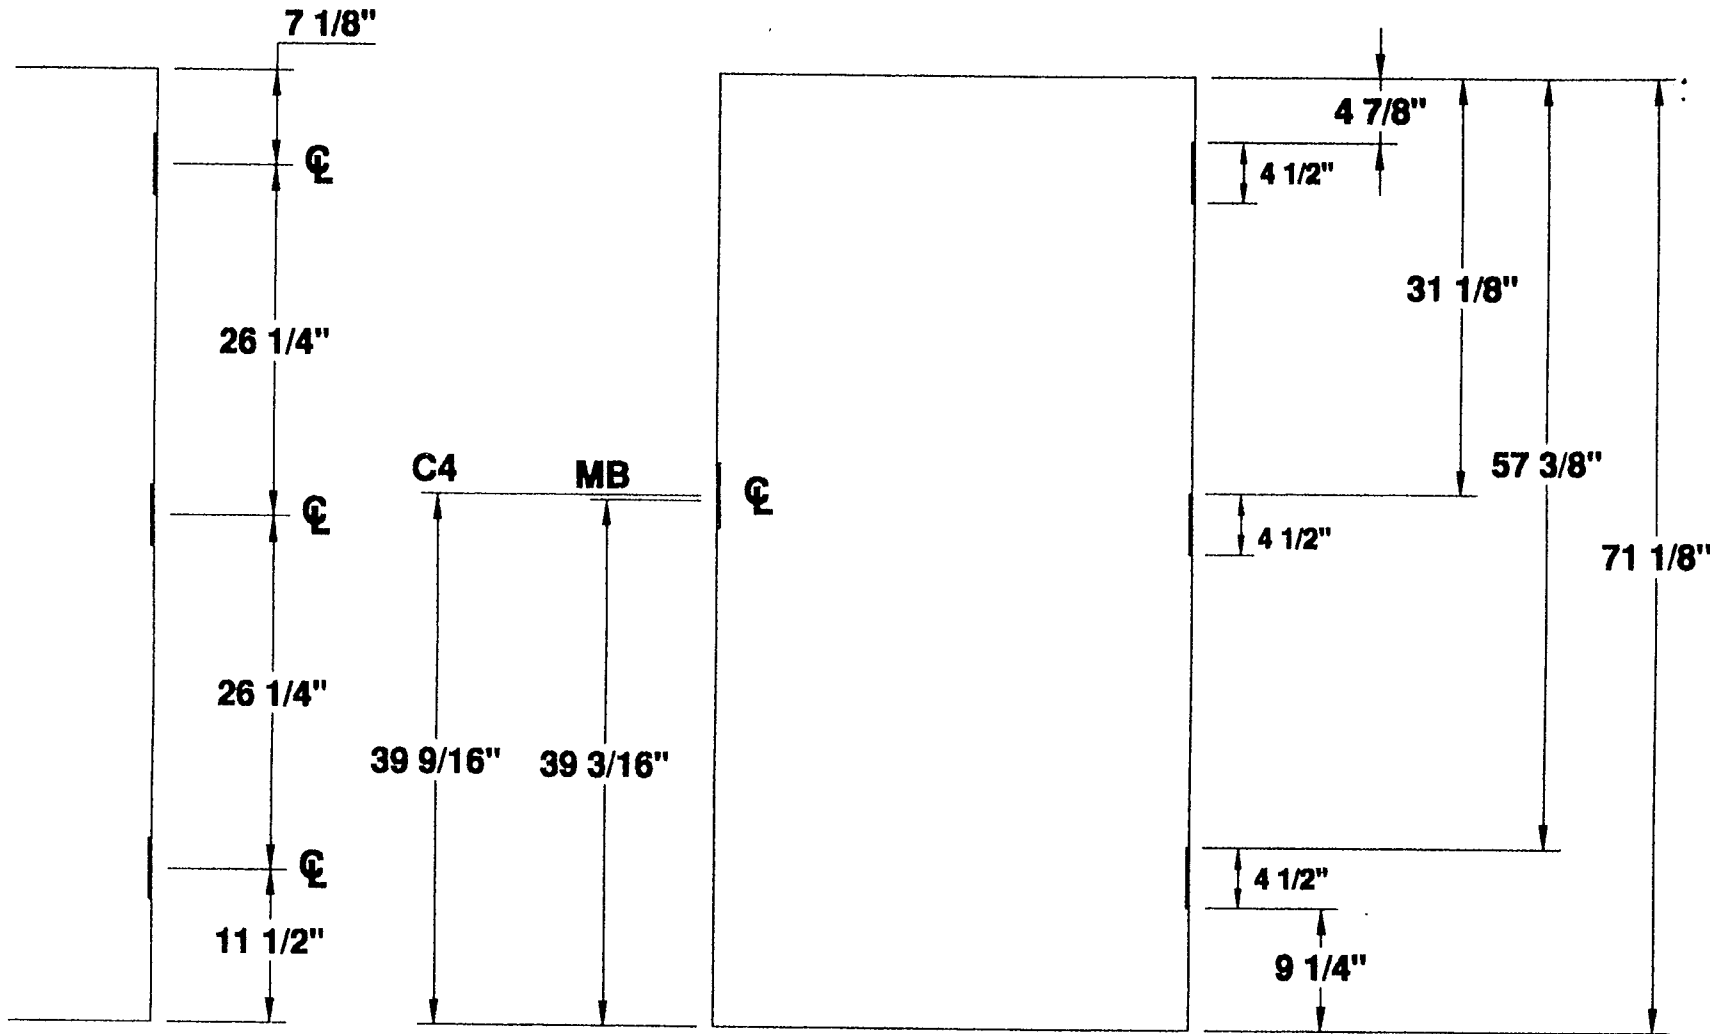

**4 1/2" HINGES**  
**3 HG 6'-0" DOOR**

## 3 HINGE 6'-0" STANDARD DOOR LOCATIONS



**MESKER DOOR INC.**

SINCE 1964 THE FIRST DOOR and STILL THE FIRST DOOR

**4 1/2" HINGE**  
**— DETAILS —**


**THREE HINGE DOOR**

PROJECT STANDARD DOOR LOCATIONS

ORDER N/A DATE \_\_\_\_\_

PREPARED BY SJS SHEET 1 OF 1

Detail # D3H-412-6FT-01N

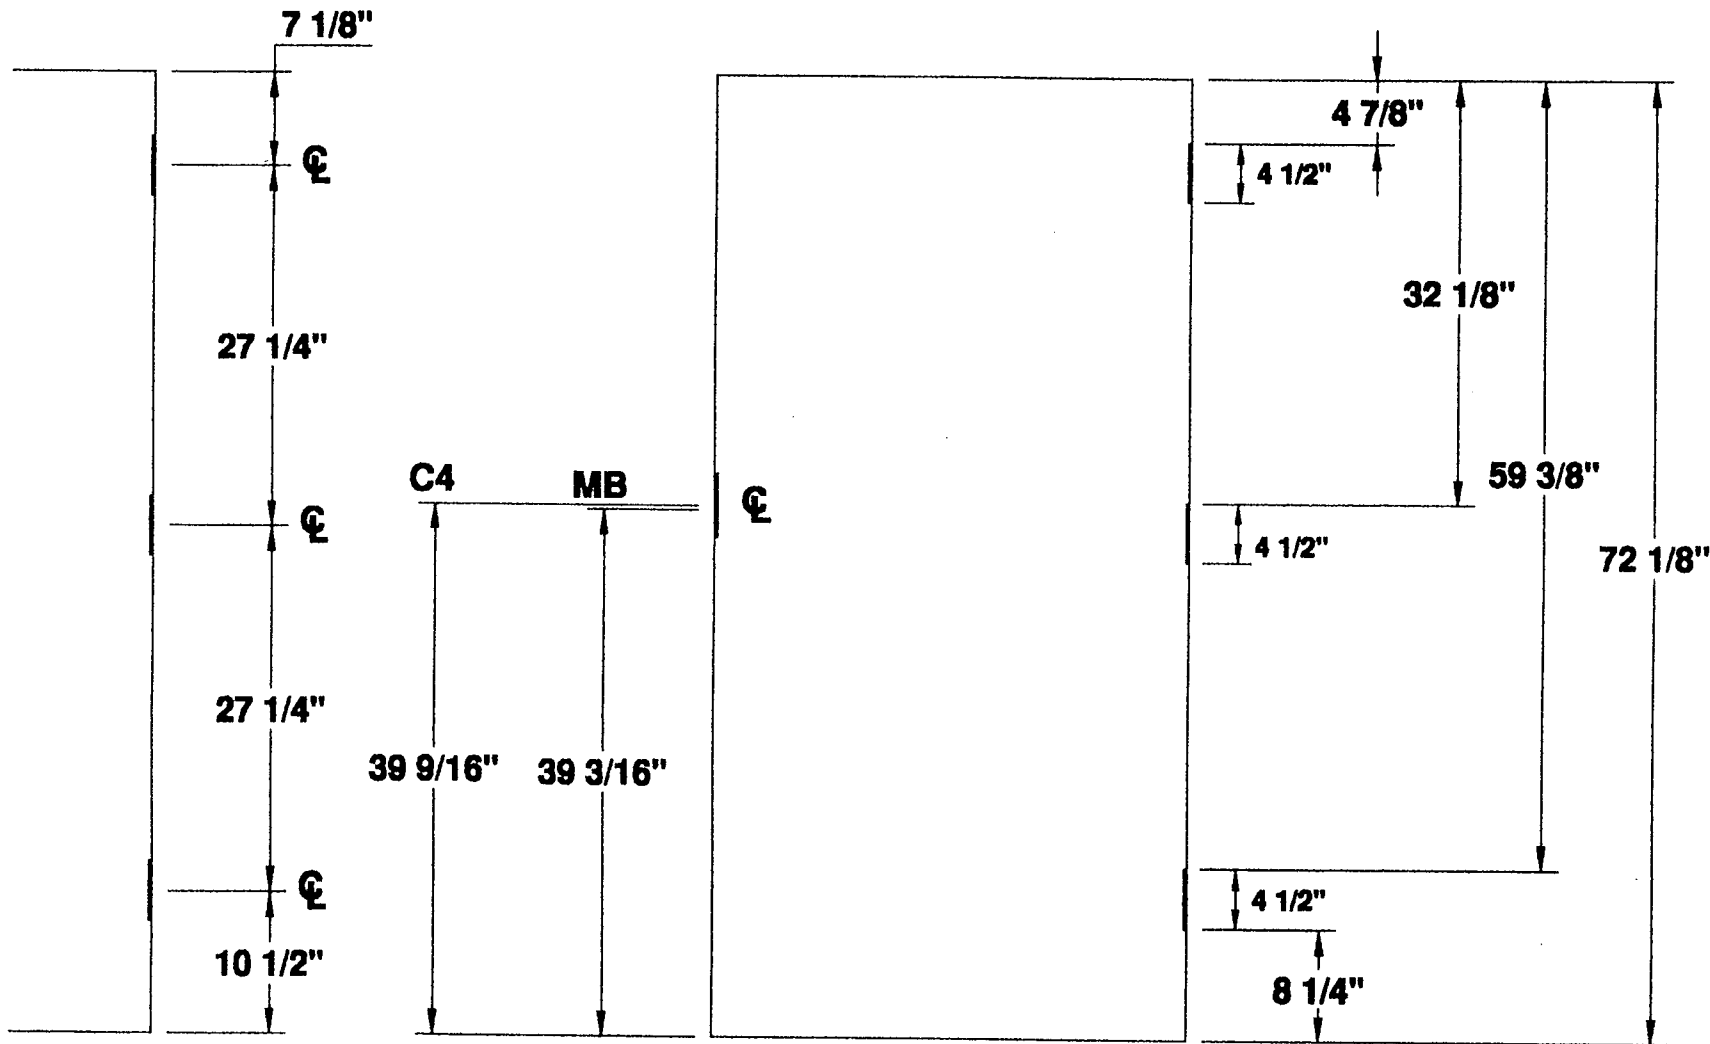

**4 1/2" HINGES**  
**3 HG 6'-1" DOOR**


## 3 HINGE 6'-1" STANDARD DOOR LOCATIONS



**MESKER DOOR INC.**  
SINCE 1964 THE FIRST DOOR and STILL THE FIRST DOOR

**4 1/2" HINGE**  
**— DETAILS —**  
**THREE HINGE DOOR**

PROJECT STANDARD DOOR LOCATIONS  
 ORDER N/A DATE \_\_\_\_\_  
 PREPARED BY SJS SHEET 1 OF 1  
 Detail # **D3H-412-6FT-1IN**

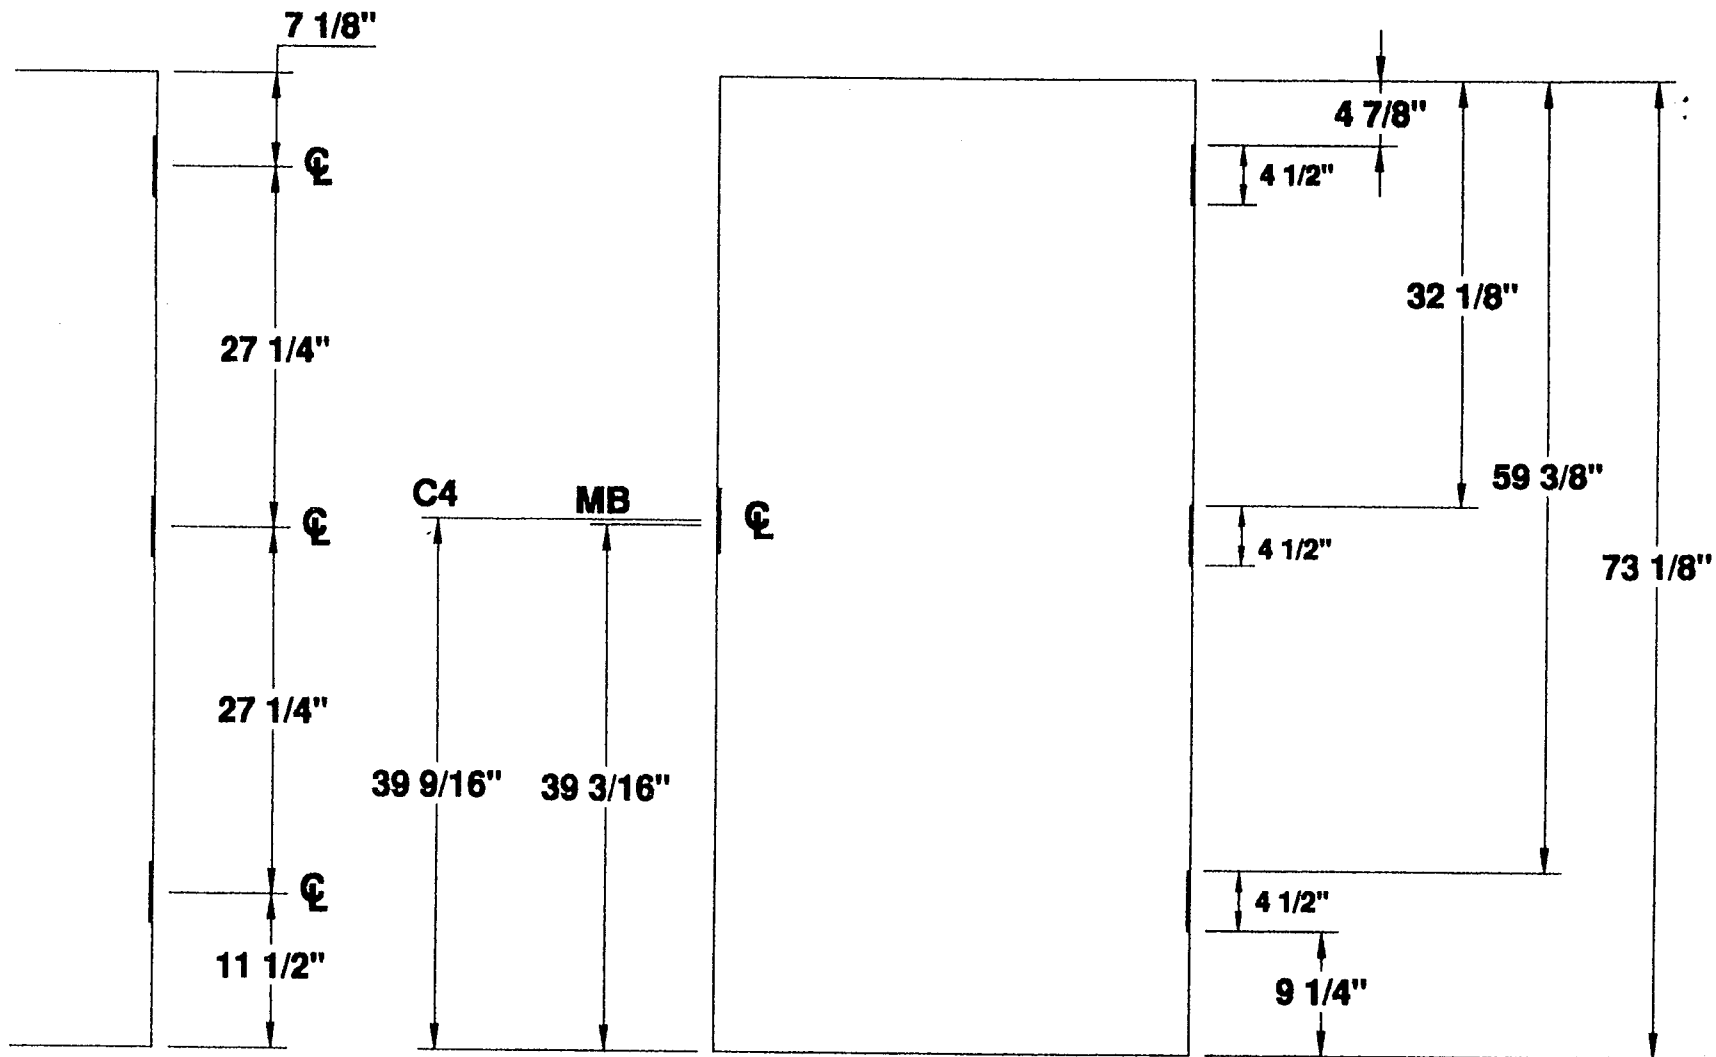

**4 1/2" HINGES  
3 HG 6'-2" DOOR**

## 3 HINGE 6'-2" STANDARD DOOR LOCATIONS



**MESKER DOOR INC.**

SINCE 1864 THE FIRST DOOR and STILL THE FIRST DOOR

**4 1/2" HINGE  
—DETAILS—**


**THREE HINGE DOOR**

PROJECT STANDARD DOOR LOCATIONS

ORDER N/A DATE \_\_\_\_\_

PREPARED BY SJS SHEET 1 OF 1

Detail # D3H-412-6FT-2IN

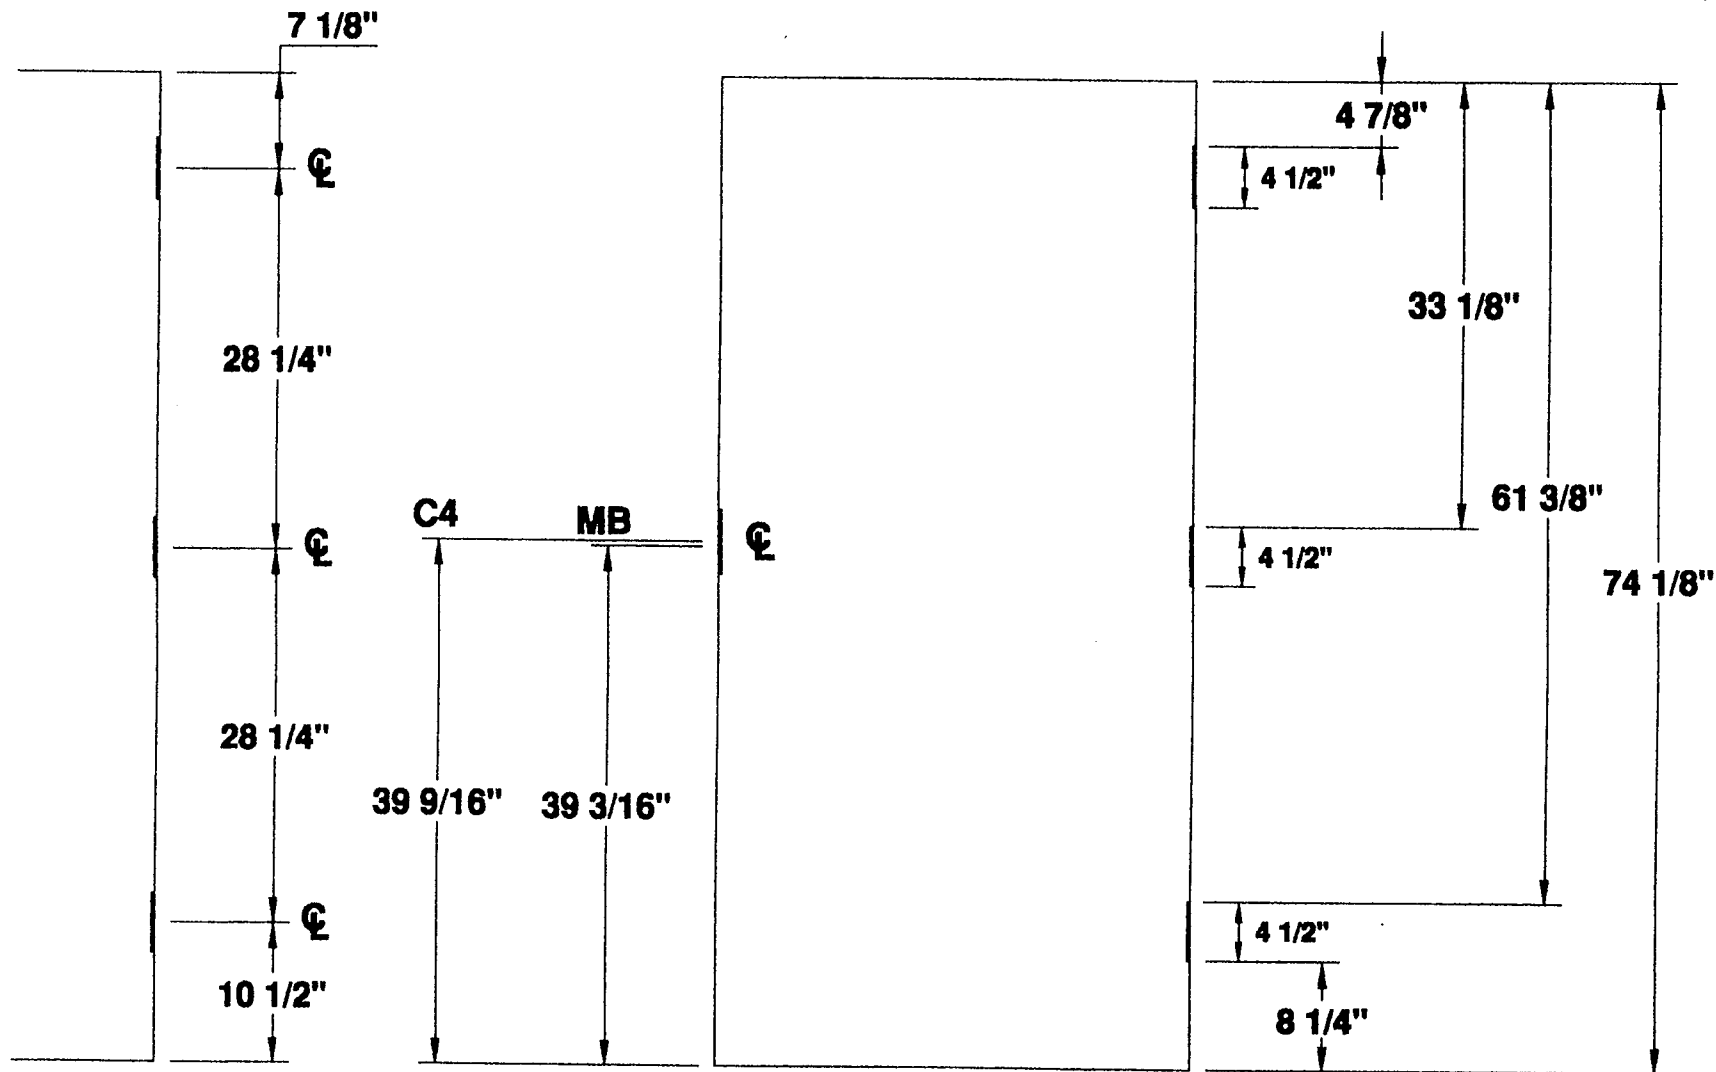

**4 1/2" HINGES**  
**3 HG 6'-3" DOOR**

## 3 HINGE 6'-3" STANDARD DOOR LOCATIONS



**MESKER DOOR INC.**  
SINCE 1864 THE FIRST DOOR and STILL THE FIRST DOOR


**4 1/2" HINGE**  
**—DETAILS—**  
**THREE HINGE DOOR**

PROJECT STANDARD DOOR LOCATIONS

ORDER N/A DATE \_\_\_\_\_

PREPARED BY SJS SHEET 1 OF 1

Detail # D3H-412-6FT-3IN

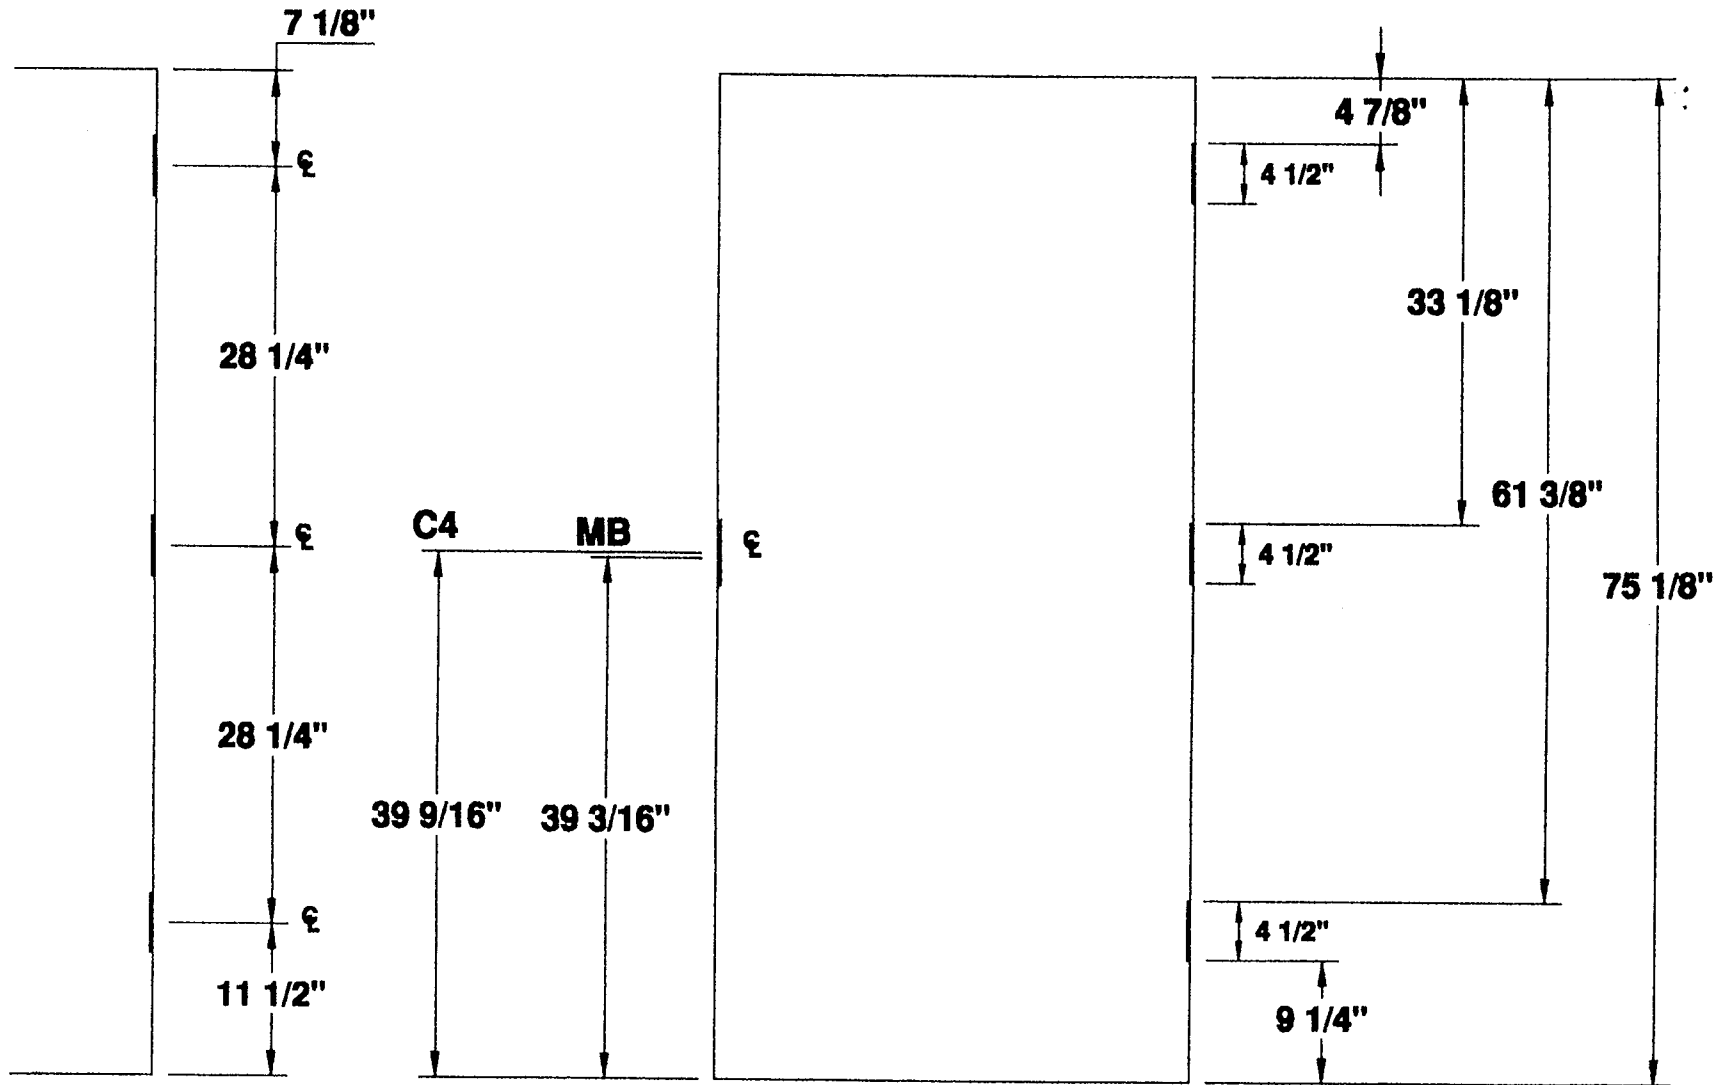

**4 1/2" HINGES  
3 HG 6'-4" DOOR**


## 3 HINGE 6'-4" STANDARD DOOR LOCATIONS



**MESKER DOOR INC.**  
SINCE 1864 THE FIRST DOOR and STILL THE FIRST DOOR

**4 1/2" HINGE  
—DETAILS—  
THREE HINGE DOOR**

PROJECT STANDARD DOOR LOCATIONS  
ORDER N/A DATE 11/16/98  
PREPARED BY SJS SHEET 1 OF 1  
Detail # D3H-412-6FT-4IN

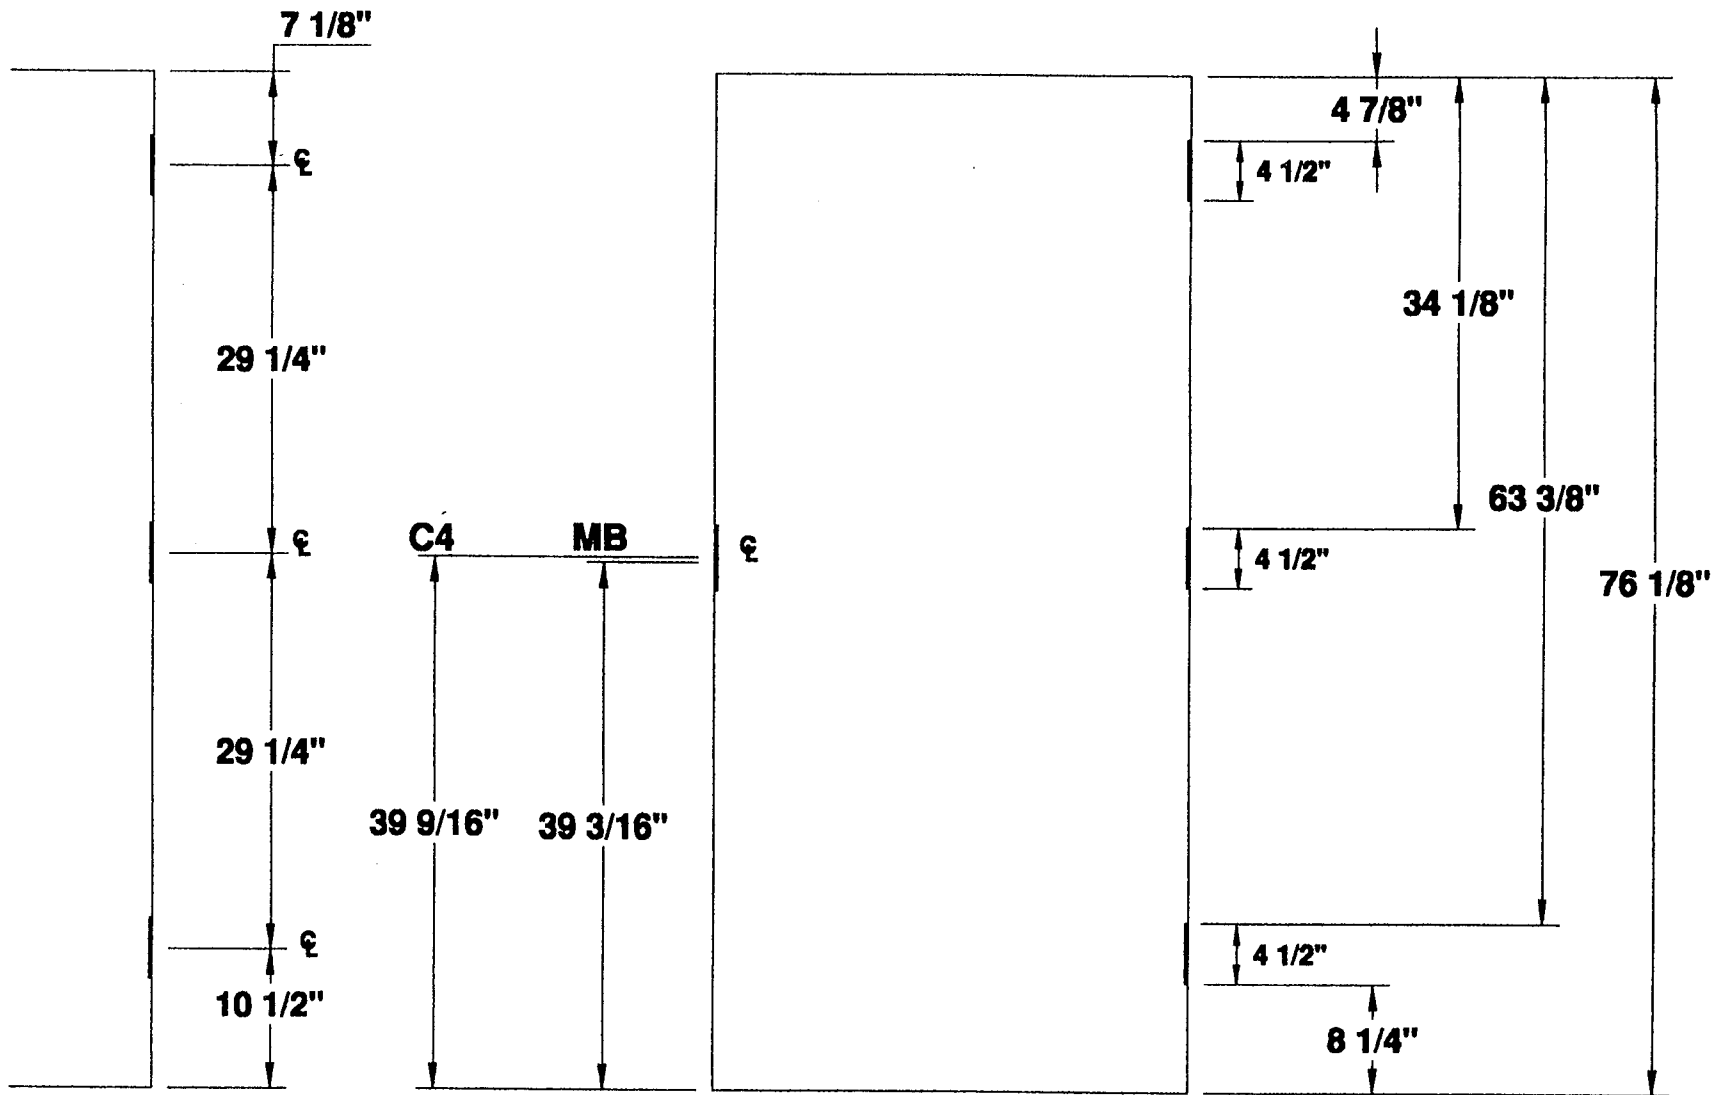

**4 1/2" HINGES  
3 HG 6'-5" DOOR**

## 3 HINGE 6'-5" STANDARD DOOR LOCATIONS



**MESKER DOOR INC.**

SINCE 1964 THE FIRST DOOR and STILL THE FIRST DOOR

**4 1/2" HINGE  
—DETAILS—**


**THREE HINGE DOOR**

PROJECT STANDARD DOOR LOCATIONS

ORDER N/A DATE 11/16/98

PREPARED BY SJS SHEET 1 OF 1

Detail # D3H-412-6FT-5IN

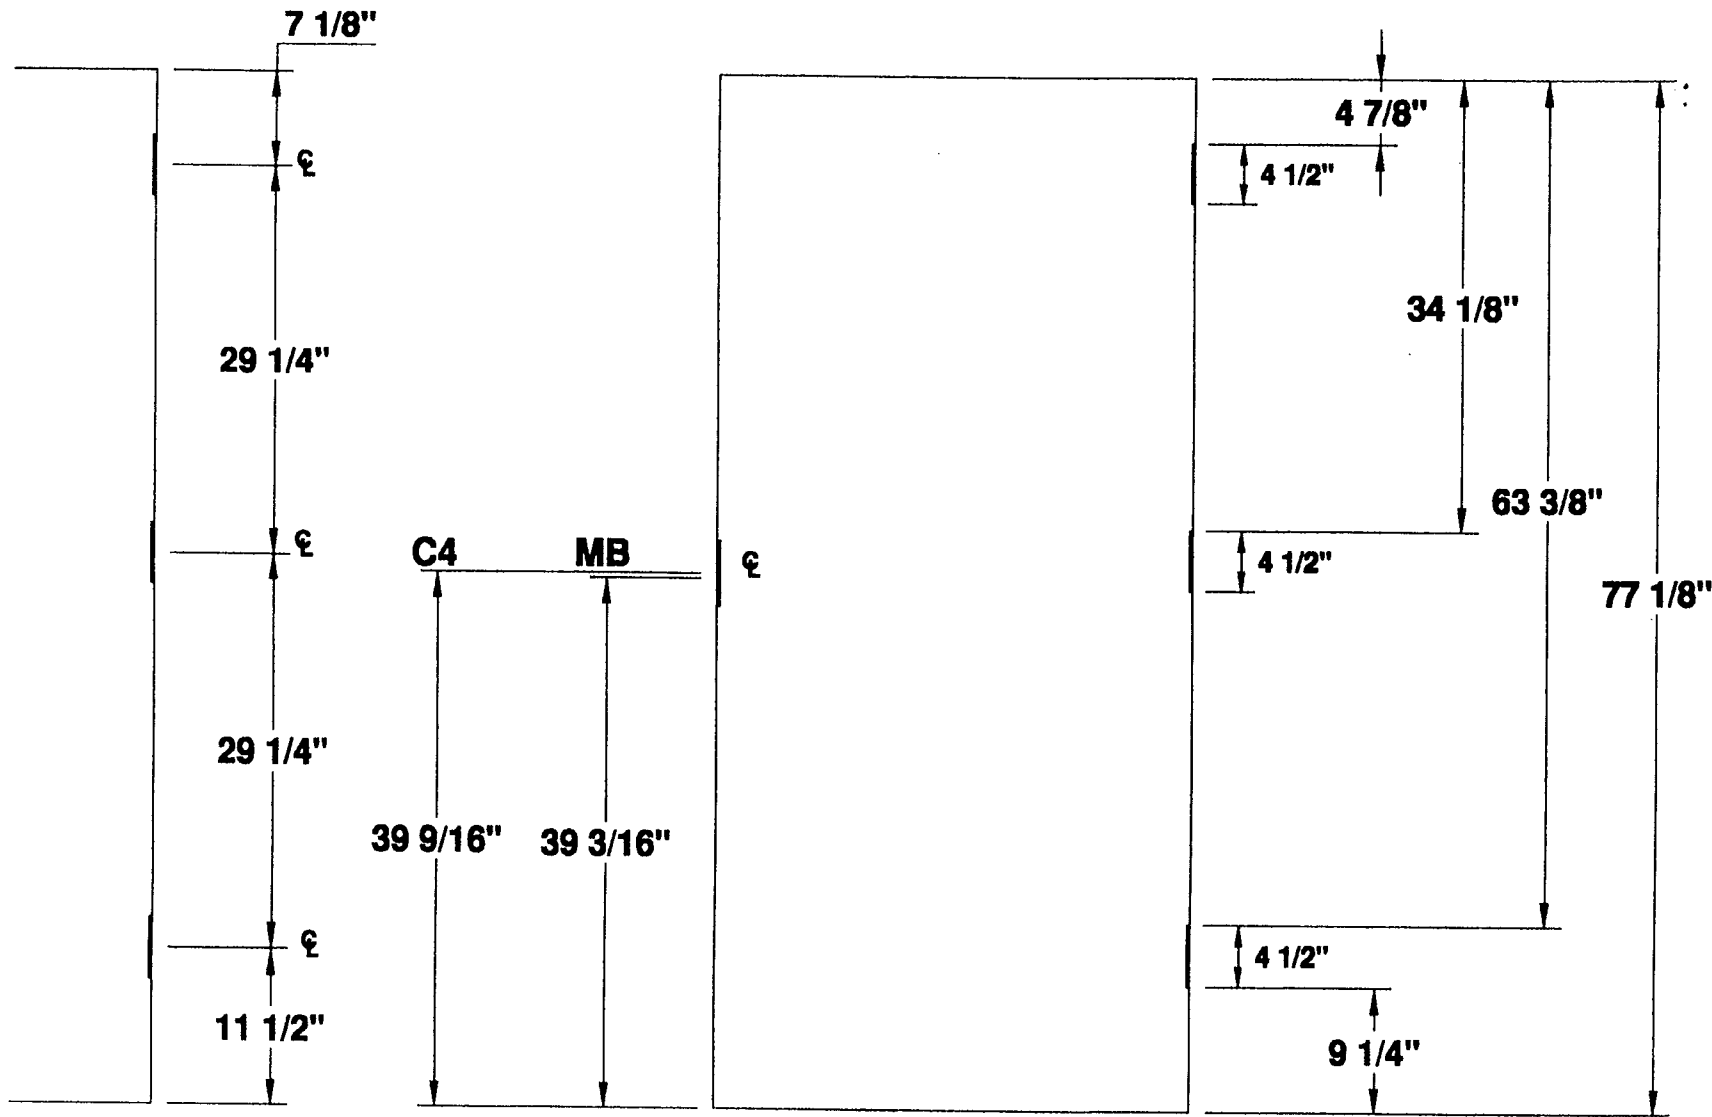

**4 1/2" HINGES**  
**3 HG 6'-6" DOOR**

## 3 HINGE 6'-6" STANDARD DOOR LOCATIONS




**MESKER DOOR INC.**  
SINCE 1864 THE FIRST DOOR and STILL THE FIRST DOOR

**4 1/2" HINGE**  
**— DETAILS —**  
**THREE HINGE DOOR**

PROJECT STANDARD DOOR LOCATIONS  
 ORDER N/A DATE 11/16/98  
 PREPARED BY SJS SHEET 1 OF 1

Detail # D3H-412-6FT-6IN



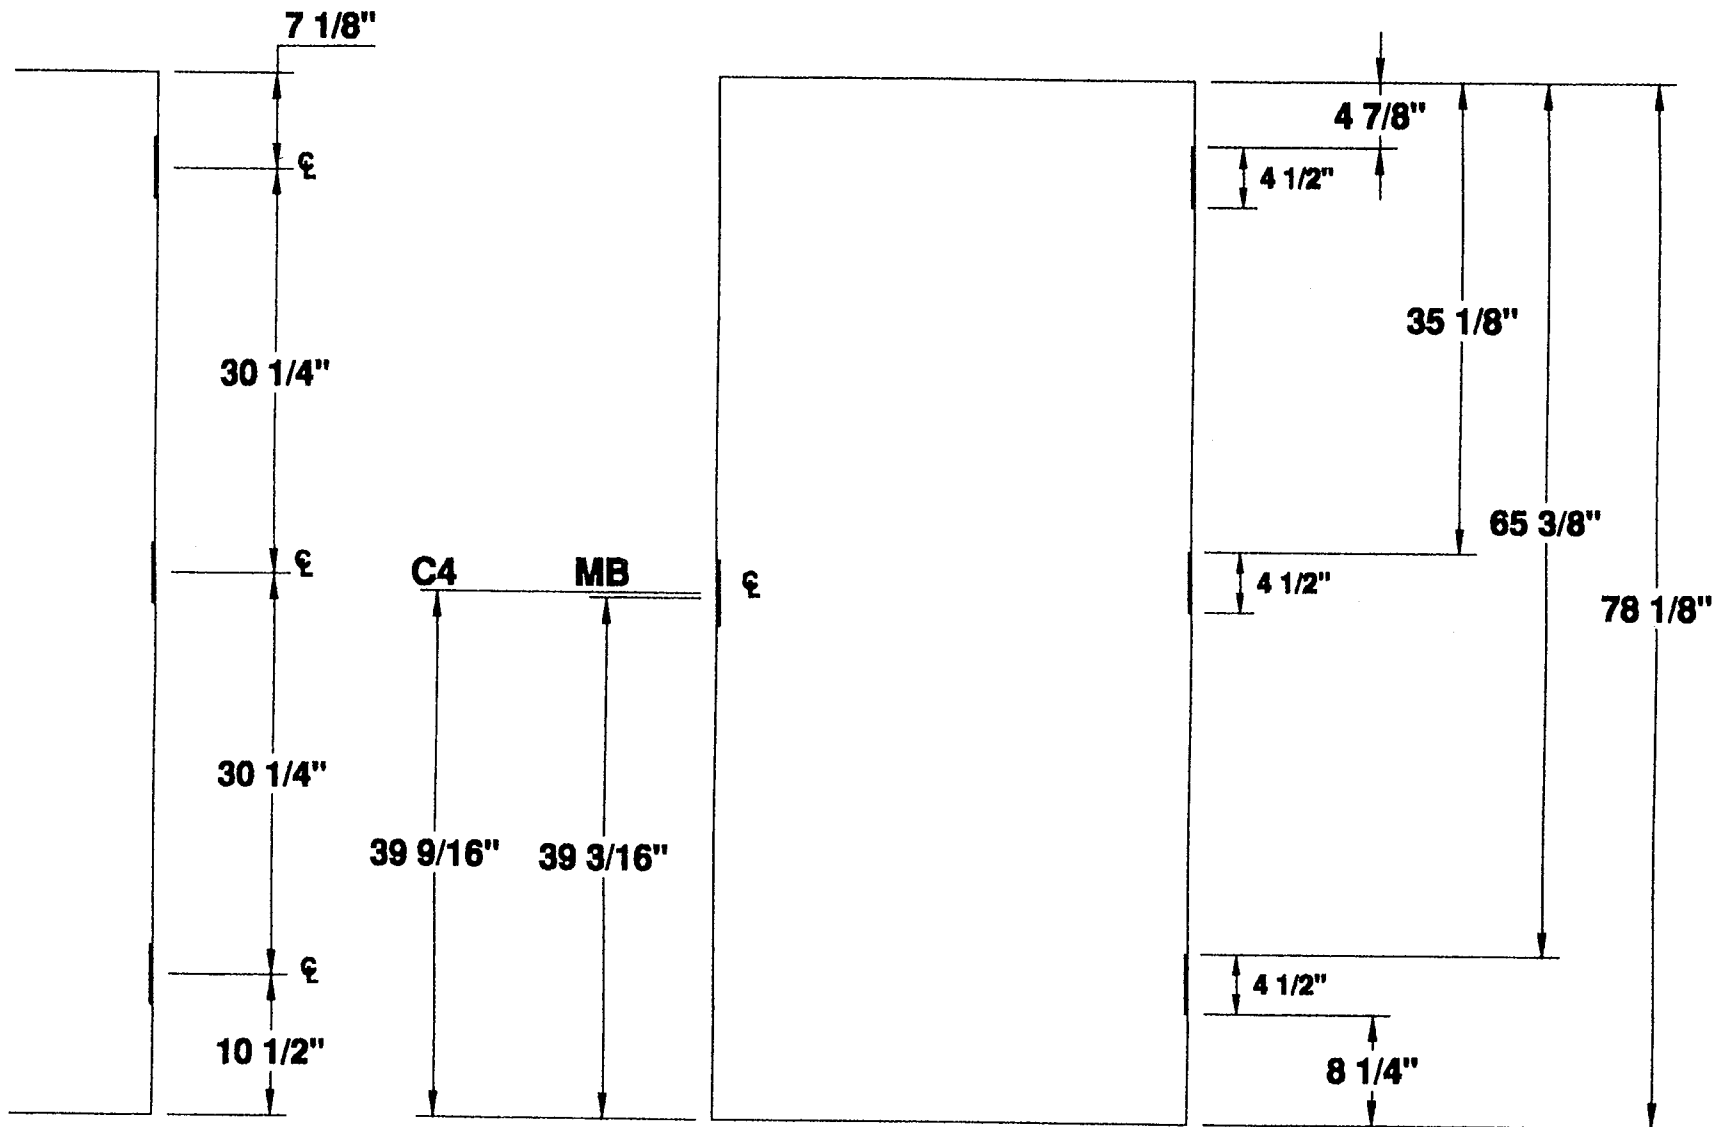

**4 1/2" HINGES  
3 HG 6'-7" DOOR**

## 3 HINGE 6'-7" STANDARD DOOR LOCATIONS



**MESKER DOOR INC.**

SINCE 1864 THE FIRST DOOR and STILL THE FIRST DOOR

**4 1/2" HINGE  
—DETAILS—**


**THREE HINGE DOOR**

PROJECT STANDARD DOOR LOCATIONS

ORDER N/A DATE 11/16/98

PREPARED BY SJS SHEET 1 OF 1

Detail # D3H-412-6FT-7IN

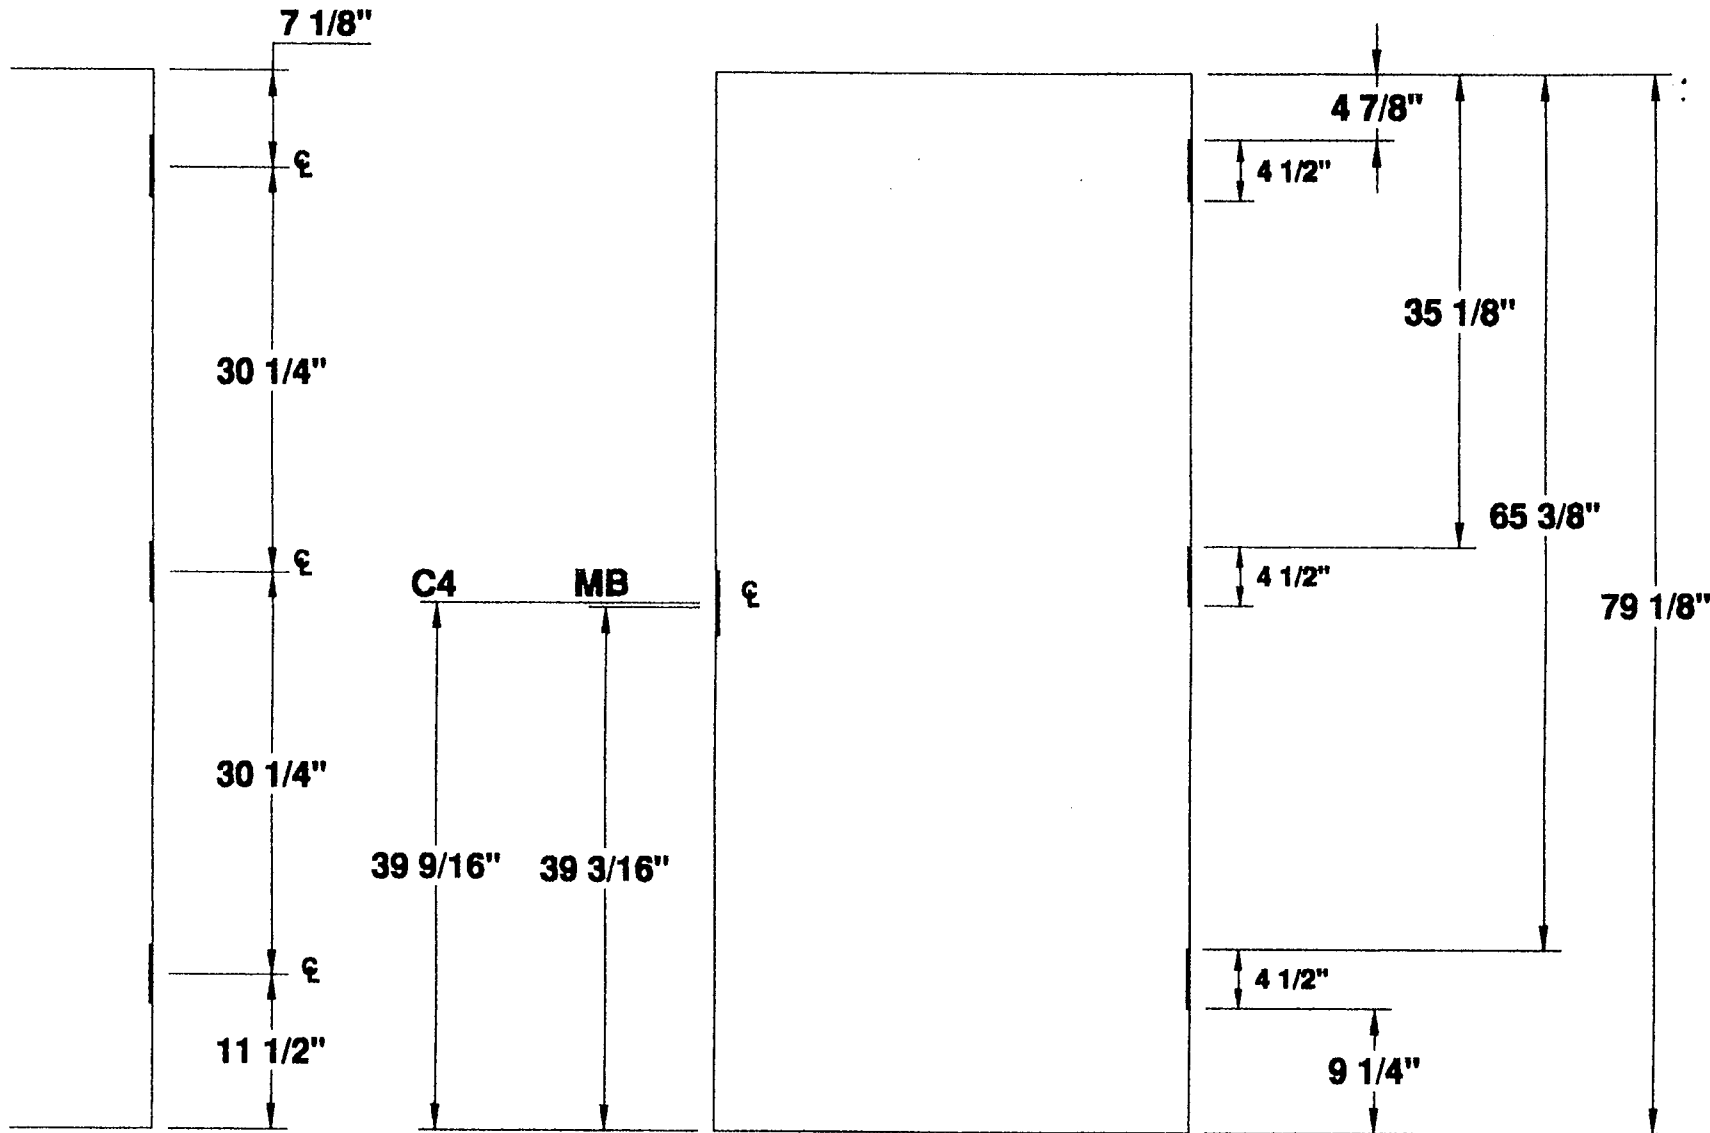

**4 1/2" HINGES**  
**3 HG 6'-8" DOOR**

## 3 HINGE 6'-8" STANDARD DOOR LOCATIONS



**MESKER DOOR INC.**

SINCE 1864 THE FIRST DOOR and STILL THE FIRST DOOR

**4 1/2" HINGE**  
**— DETAILS —**


**THREE HINGE DOOR**

PROJECT STANDARD DOOR LOCATIONS

ORDER N/A DATE 11/16/98

PREPARED BY SJS SHEET 1 OF 1

Detail # D3H-412-6FT-8IN

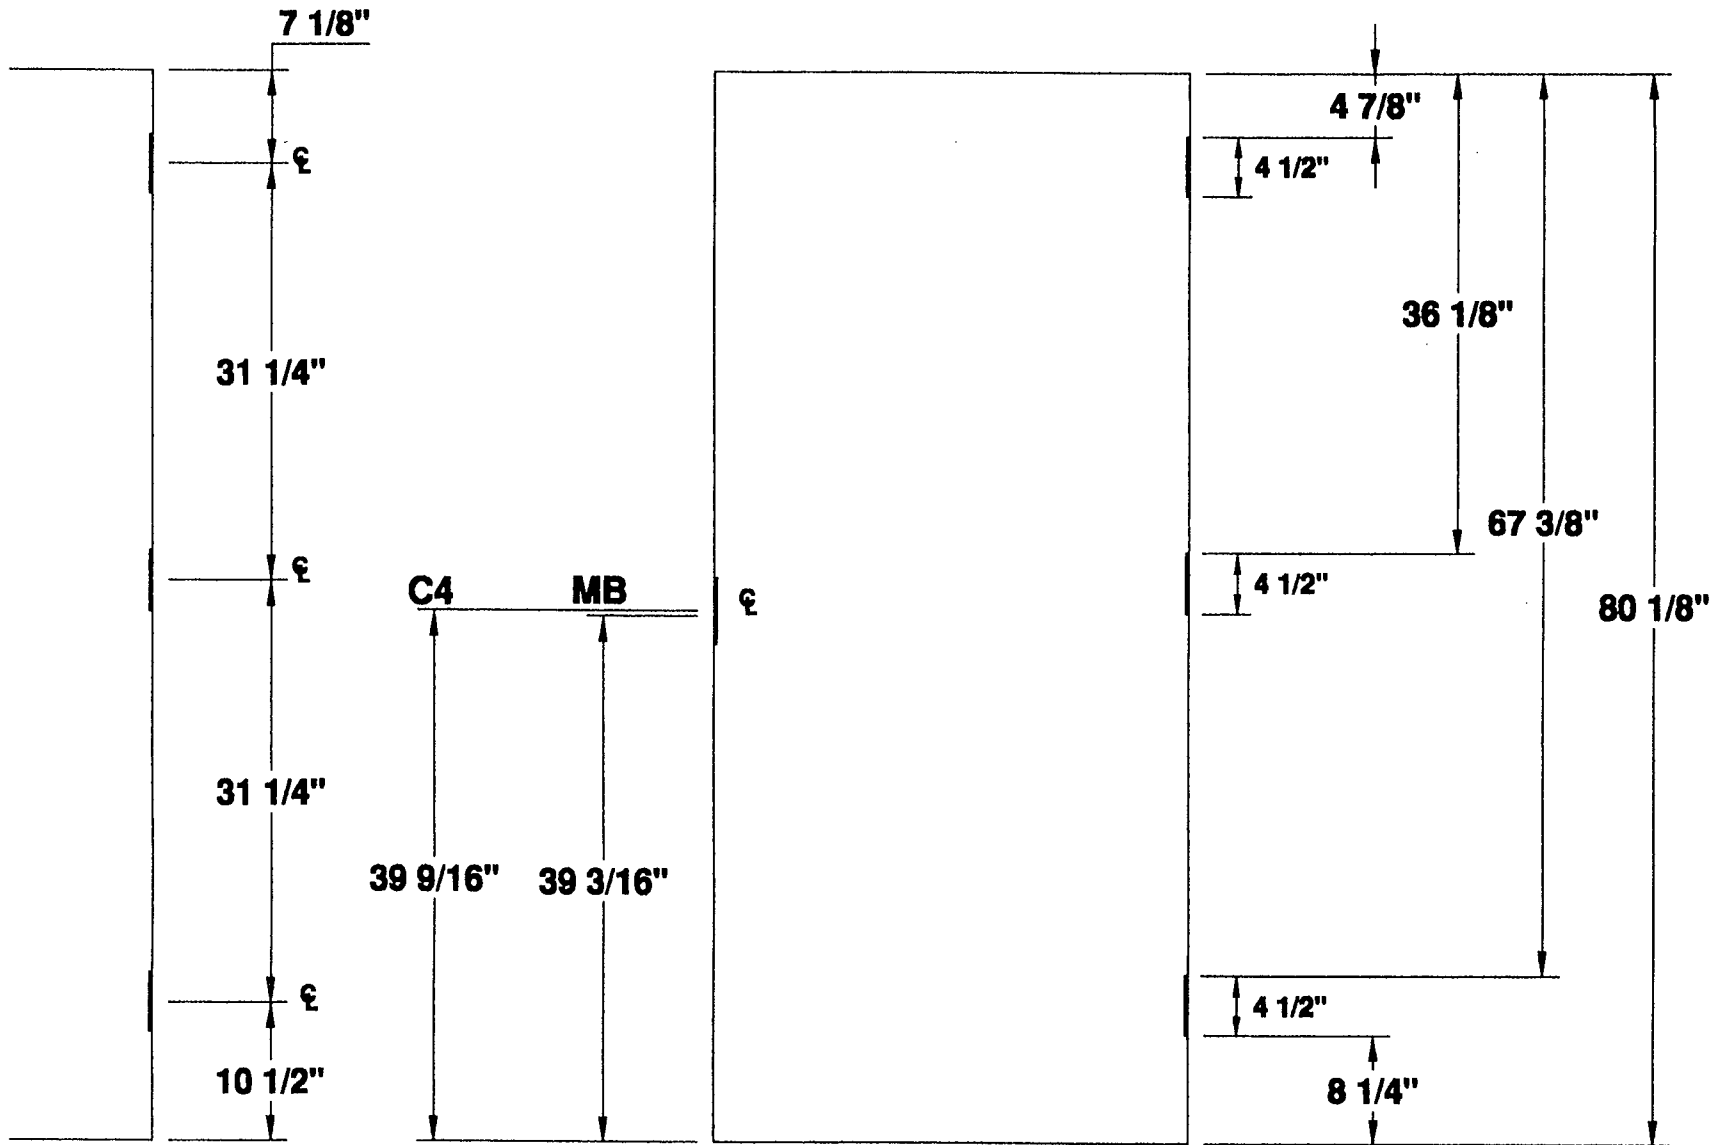

**4 1/2" HINGES  
3 HG 6'-9" DOOR**

## 3 HINGE 6'-9" STANDARD DOOR LOCATIONS



**MESKER DOOR INC.**  
SINCE 1964 THE FIRST DOOR and STILL THE FIRST DOOR


**4 1/2" HINGE  
DETAILS**  
THREE HINGE DOOR

PROJECT STANDARD DOOR LOCATIONS

ORDER N/A DATE 11/16/98

PREPARED BY SJS SHEET 1 OF 1

Detail # D3H-412-6FT-9IN

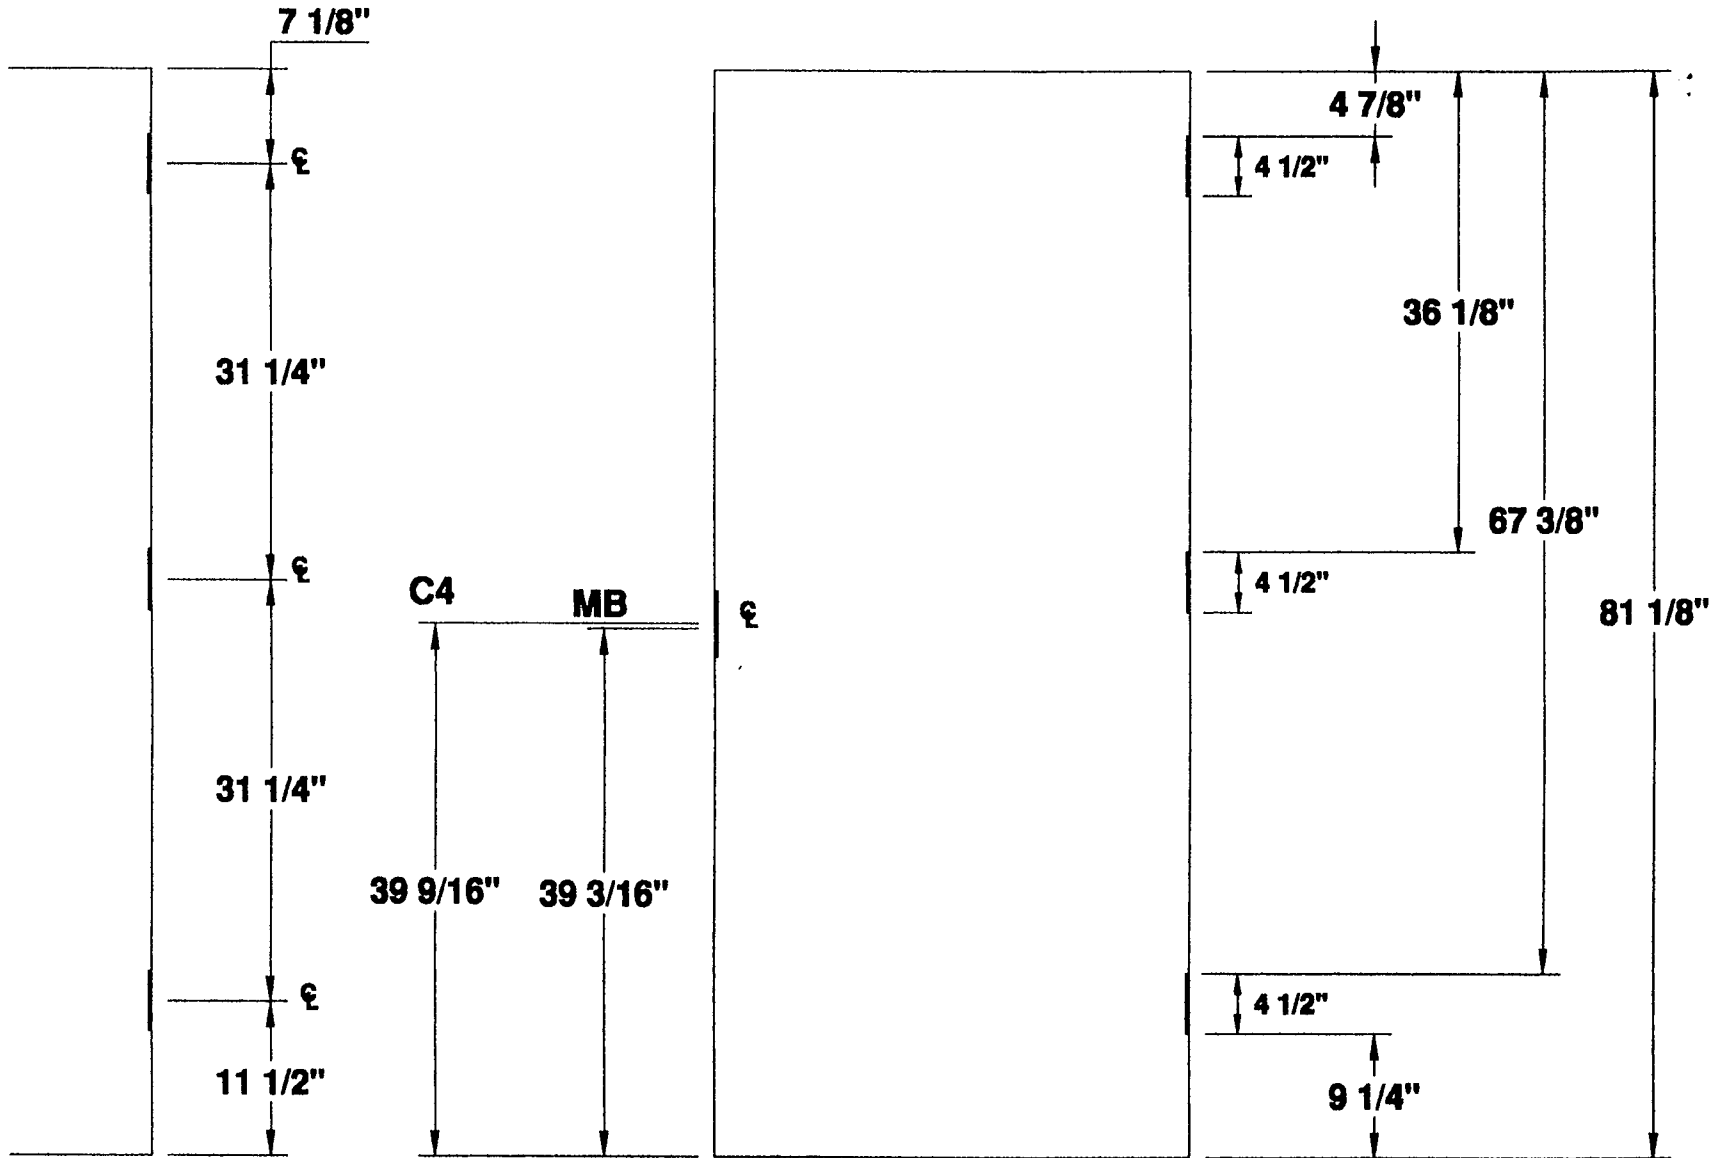

**4 1/2" HINGES**  
**3 HG 6'-10" DOOR**

## 3 HINGE 6'-10" STANDARD DOOR LOCATIONS




**MESKER DOOR INC.**  
 SINCE 1884 THE FIRST DOOR and STILL THE FIRST DOOR

**4 1/2" HINGE**  
**— DETAILS —**  
**THREE HINGE DOOR**

PROJECT STANDARD DOOR LOCATIONS  
 ORDER N/A DATE 11/16/98  
 PREPARED BY SJS SHEET 1 OF 1

Detail # D3H-412-6FT-10IN

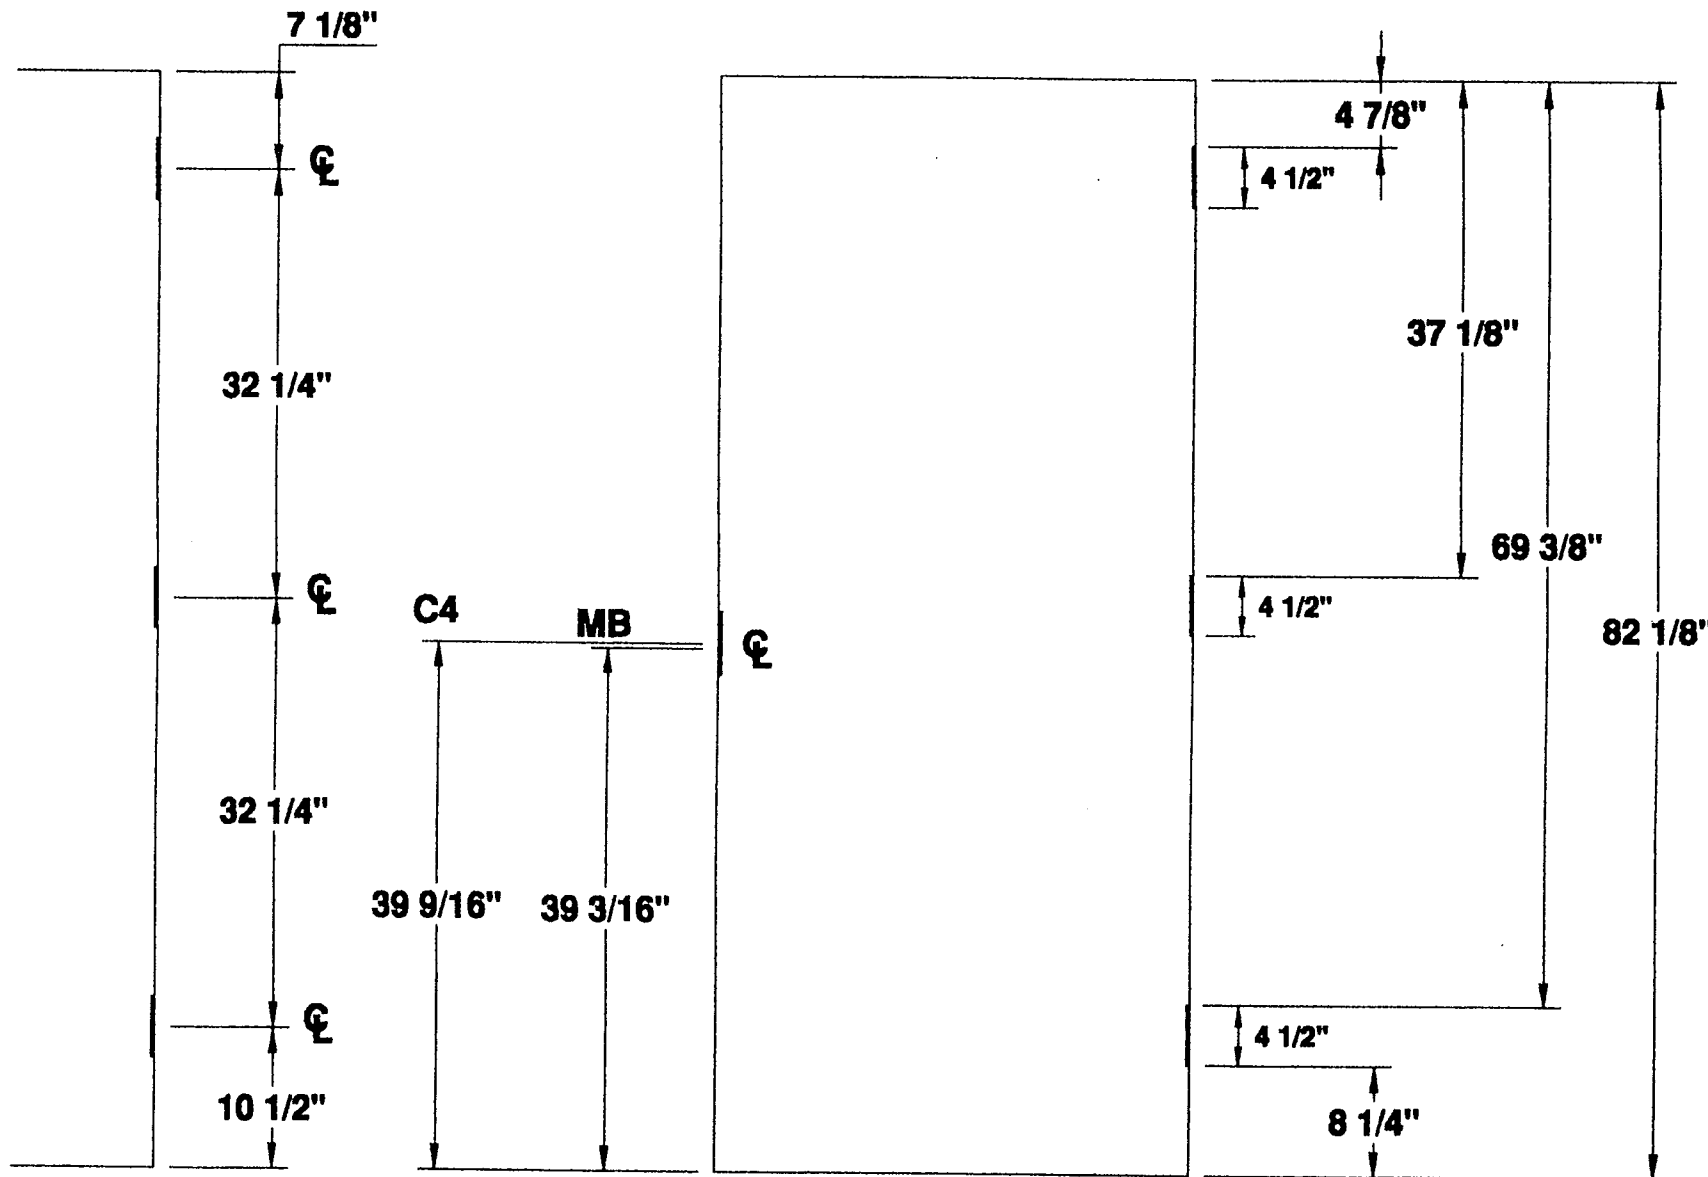

**4 1/2" HINGES  
3 HG 6'-11" DOOR**

## 3 HINGE 6'-11" STANDARD DOOR LOCATIONS



**MESKER DOOR INC.**

SINCE 1864 THE FIRST DOOR and STILL THE FIRST DOOR

**4 1/2" HINGE  
—DETAILS—**

THREE HINGE DOOR

PROJECT STANDARD DOOR LOCATIONS

ORDER N/A DATE \_\_\_\_\_

PREPARED BY SJS SHEET 1 OF 1

Detail # D3H-412-6FT-11IN