


**STANDARD
7'-0" TO 7'-11"
DOOR HEIGHTS**

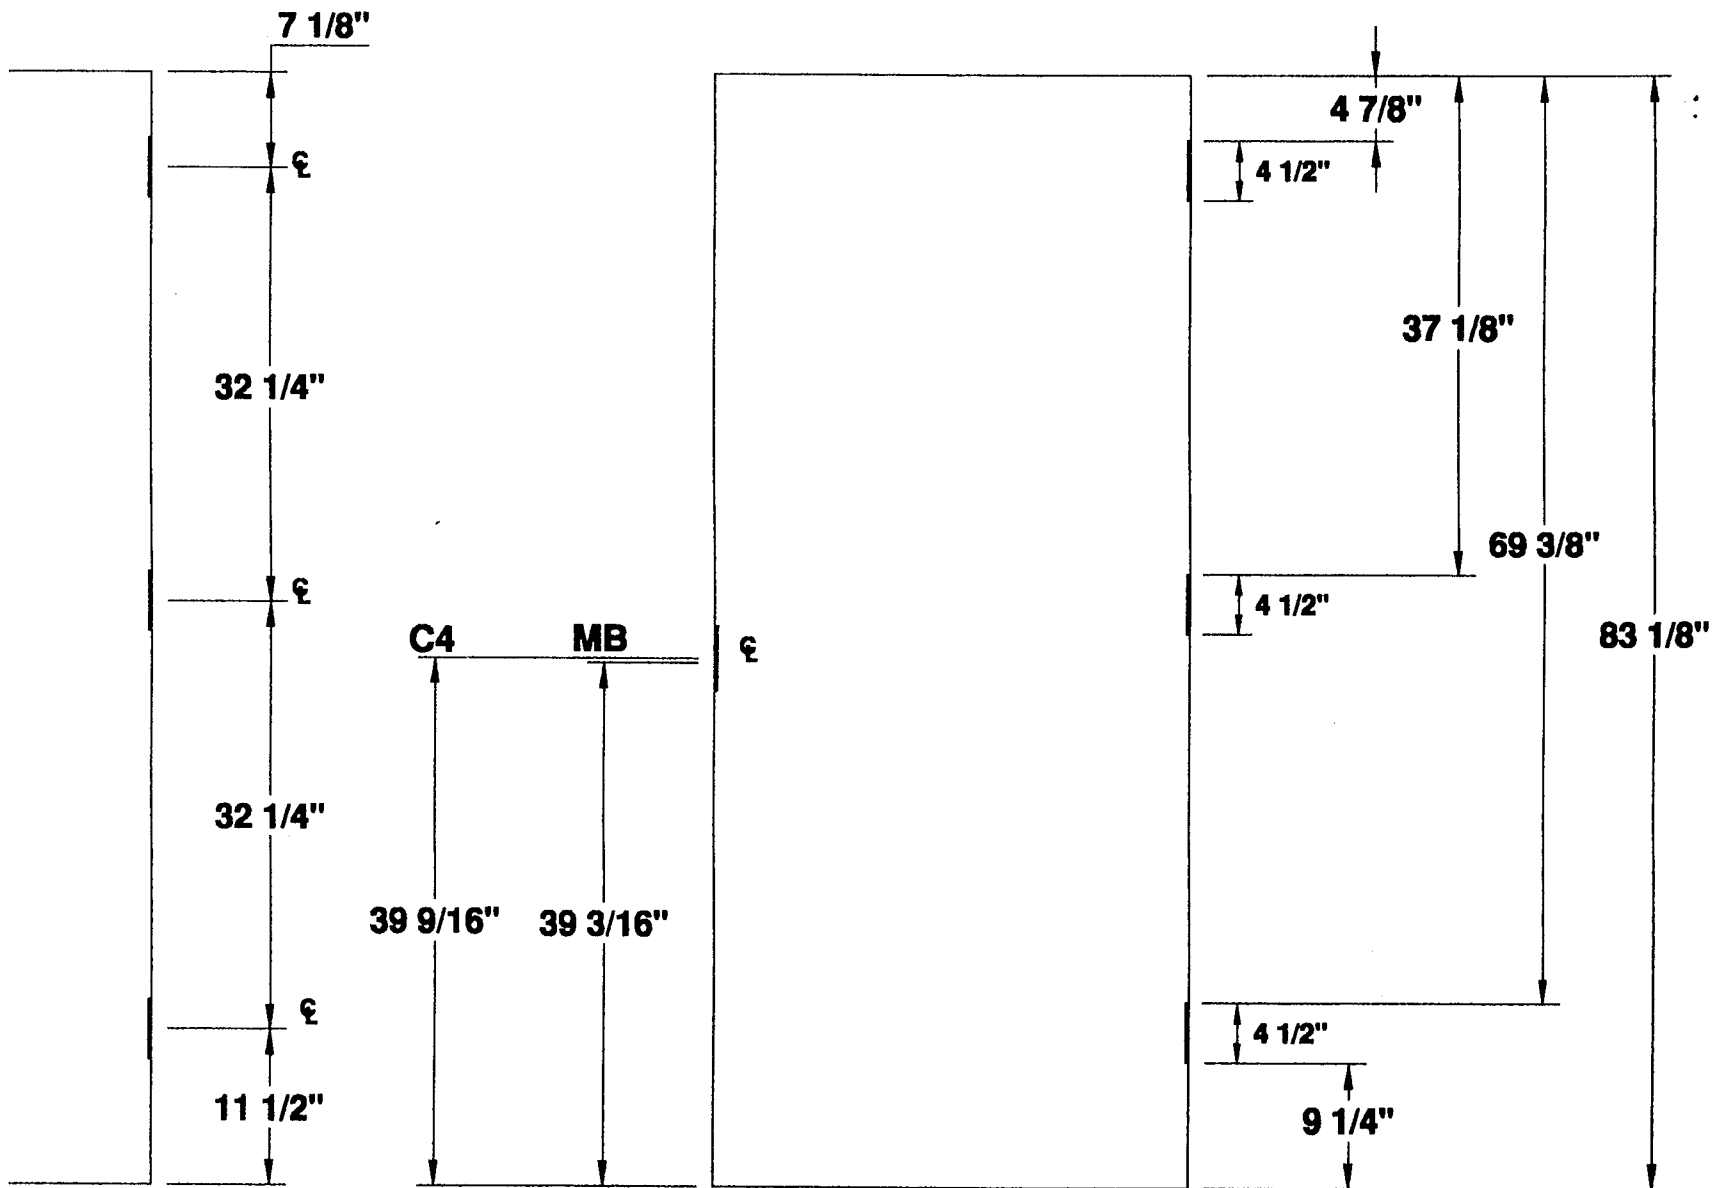

4 1/2" HINGES
3 HG 7'-0" DOOR

3 HINGE 7'-0" STANDARD DOOR LOCATIONS




MESKER DOOR INC.
 SINCE 1884 THE FIRST DOOR and STILL THE FIRST DOOR

4 1/2" HINGE
— DETAILS —
THREE HINGE DOOR

PROJECT STANDARD DOOR LOCATIONS
 ORDER N/A DATE 11/16/98
 PREPARED BY SJS SHEET 1 OF 1

Detail # D3H-412-7FT-0IN

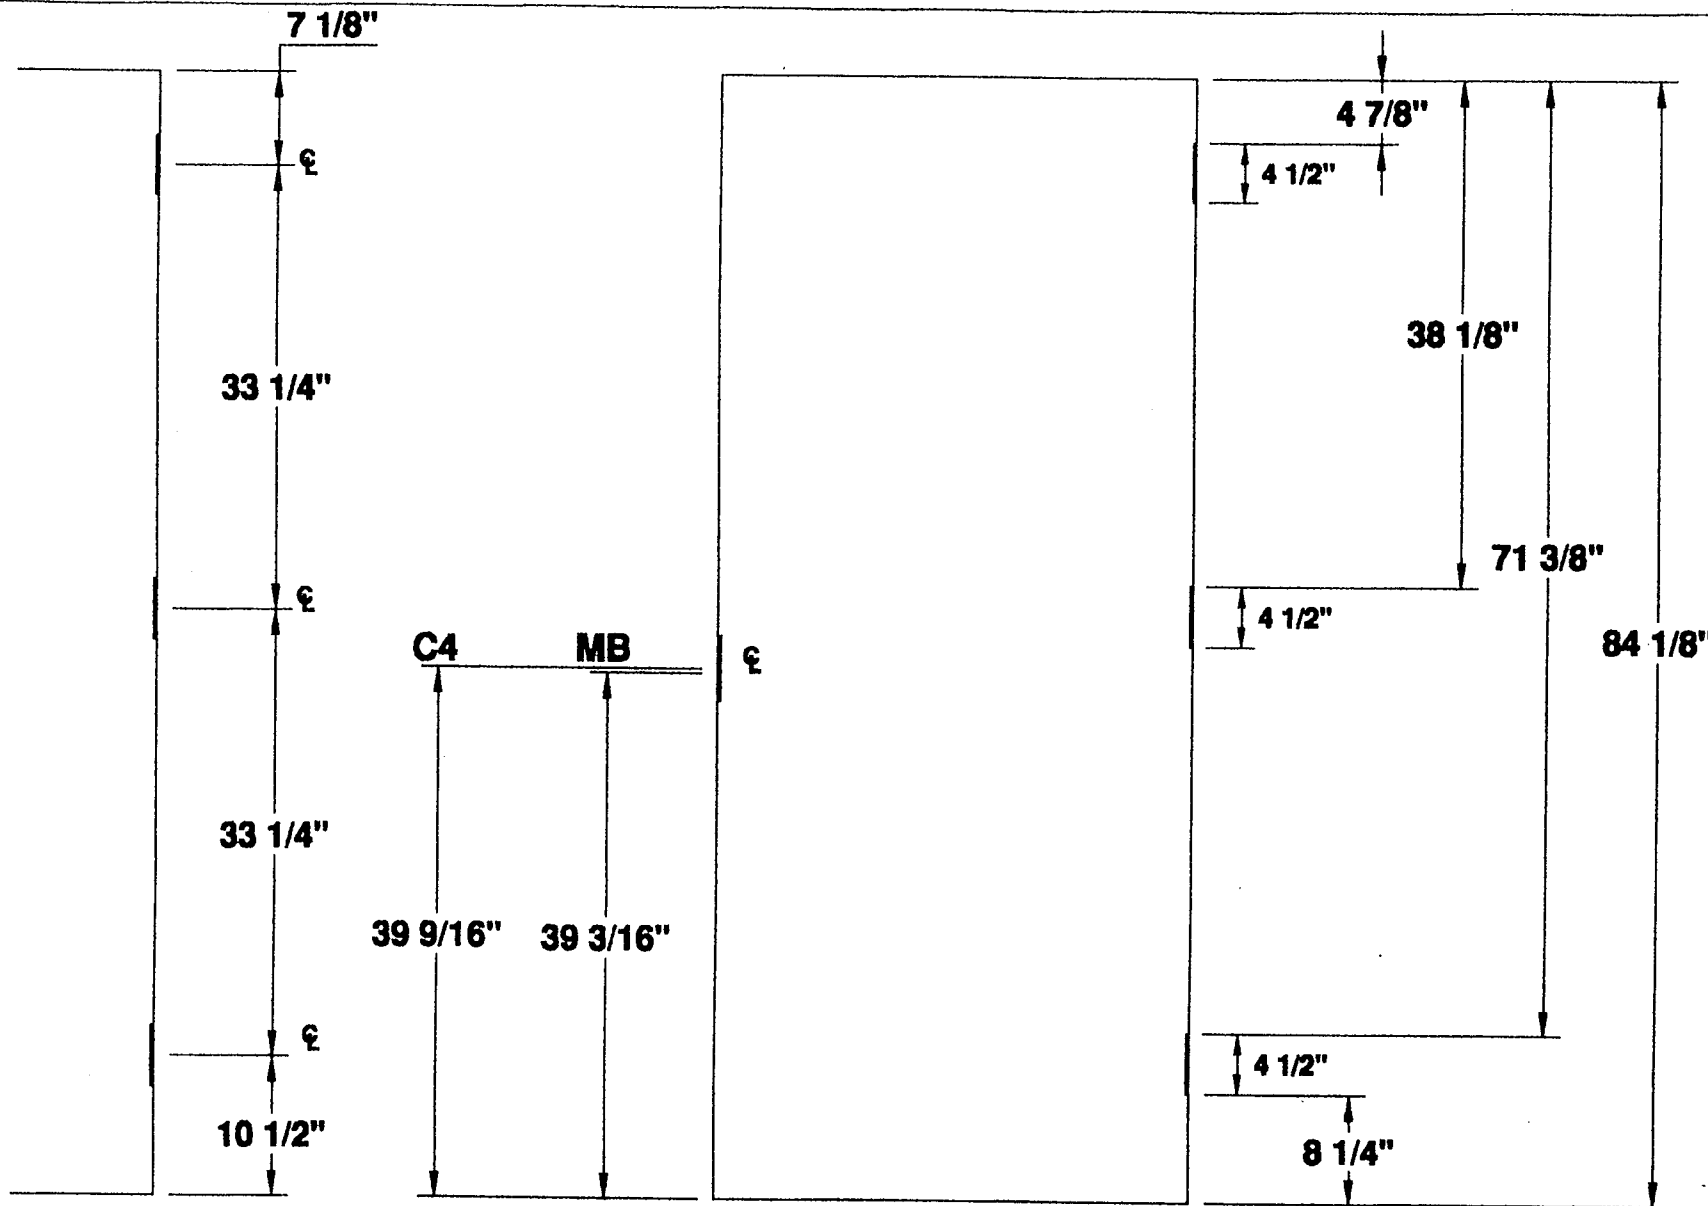

4 1/2" HINGES
3 HG 7'-1" DOOR

3 HINGE 7'-1" STANDARD DOOR LOCATIONS



MESKER DOOR INC.

SINCE 1884 THE FIRST DOOR and STILL THE FIRST DOOR

4 1/2" HINGE
—DETAILS—


THREE HINGE DOOR

PROJECT STANDARD DOOR LOCATIONS

ORDER N/A DATE _____

PREPARED BY SJS SHEET 1 OF 1

Detail # D3H-412-7FT-1IN

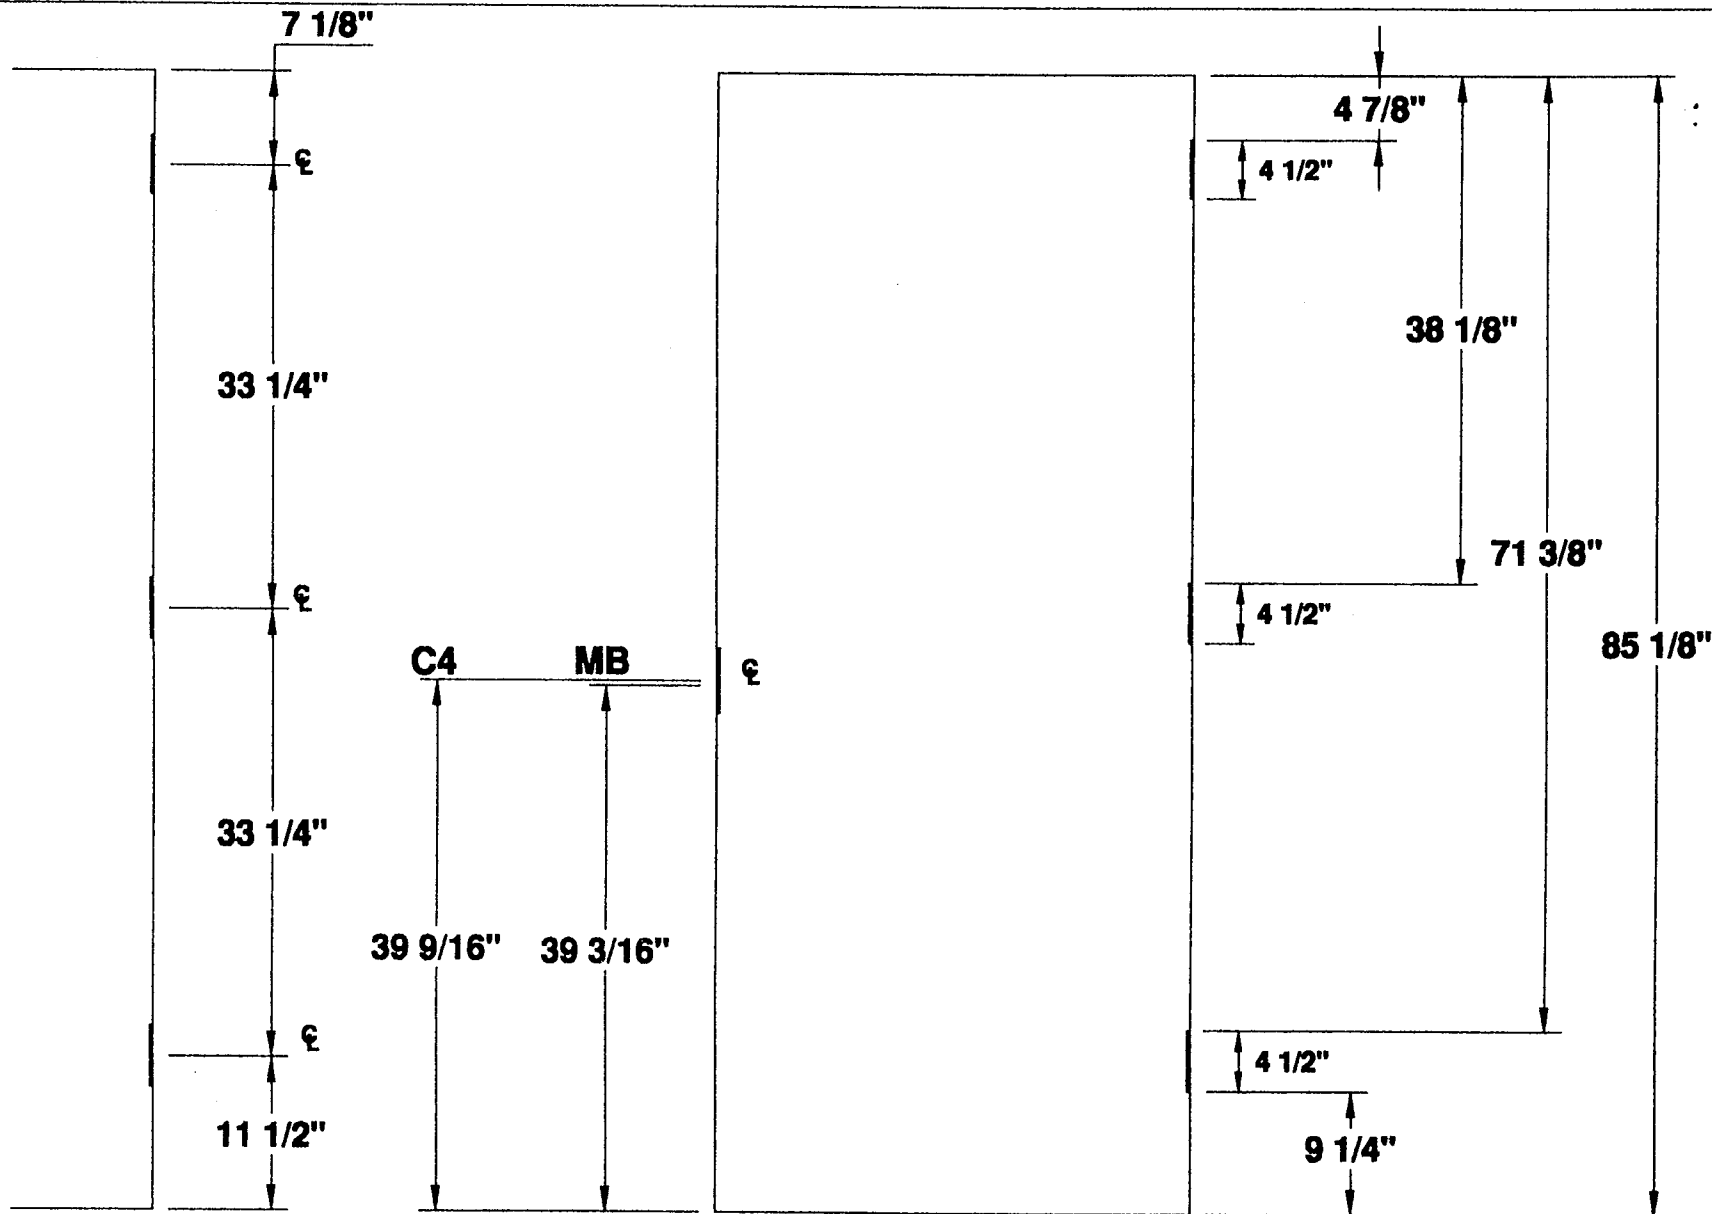

**4 1/2" HINGES
3 HG 7'-2" DOOR**

3 HINGE 7'-2" STANDARD DOOR LOCATIONS



MESKER DOOR INC.
SINCE 1964 THE FIRST DOOR and STILL THE FIRST DOOR


**4 1/2" HINGE
DETAILS**
THREE HINGE DOOR

PROJECT STANDARD DOOR LOCATIONS

ORDER N/A DATE 11/16/98

PREPARED BY SJS SHEET 1 OF 1

Detail # D3H-412-7FT-2IN

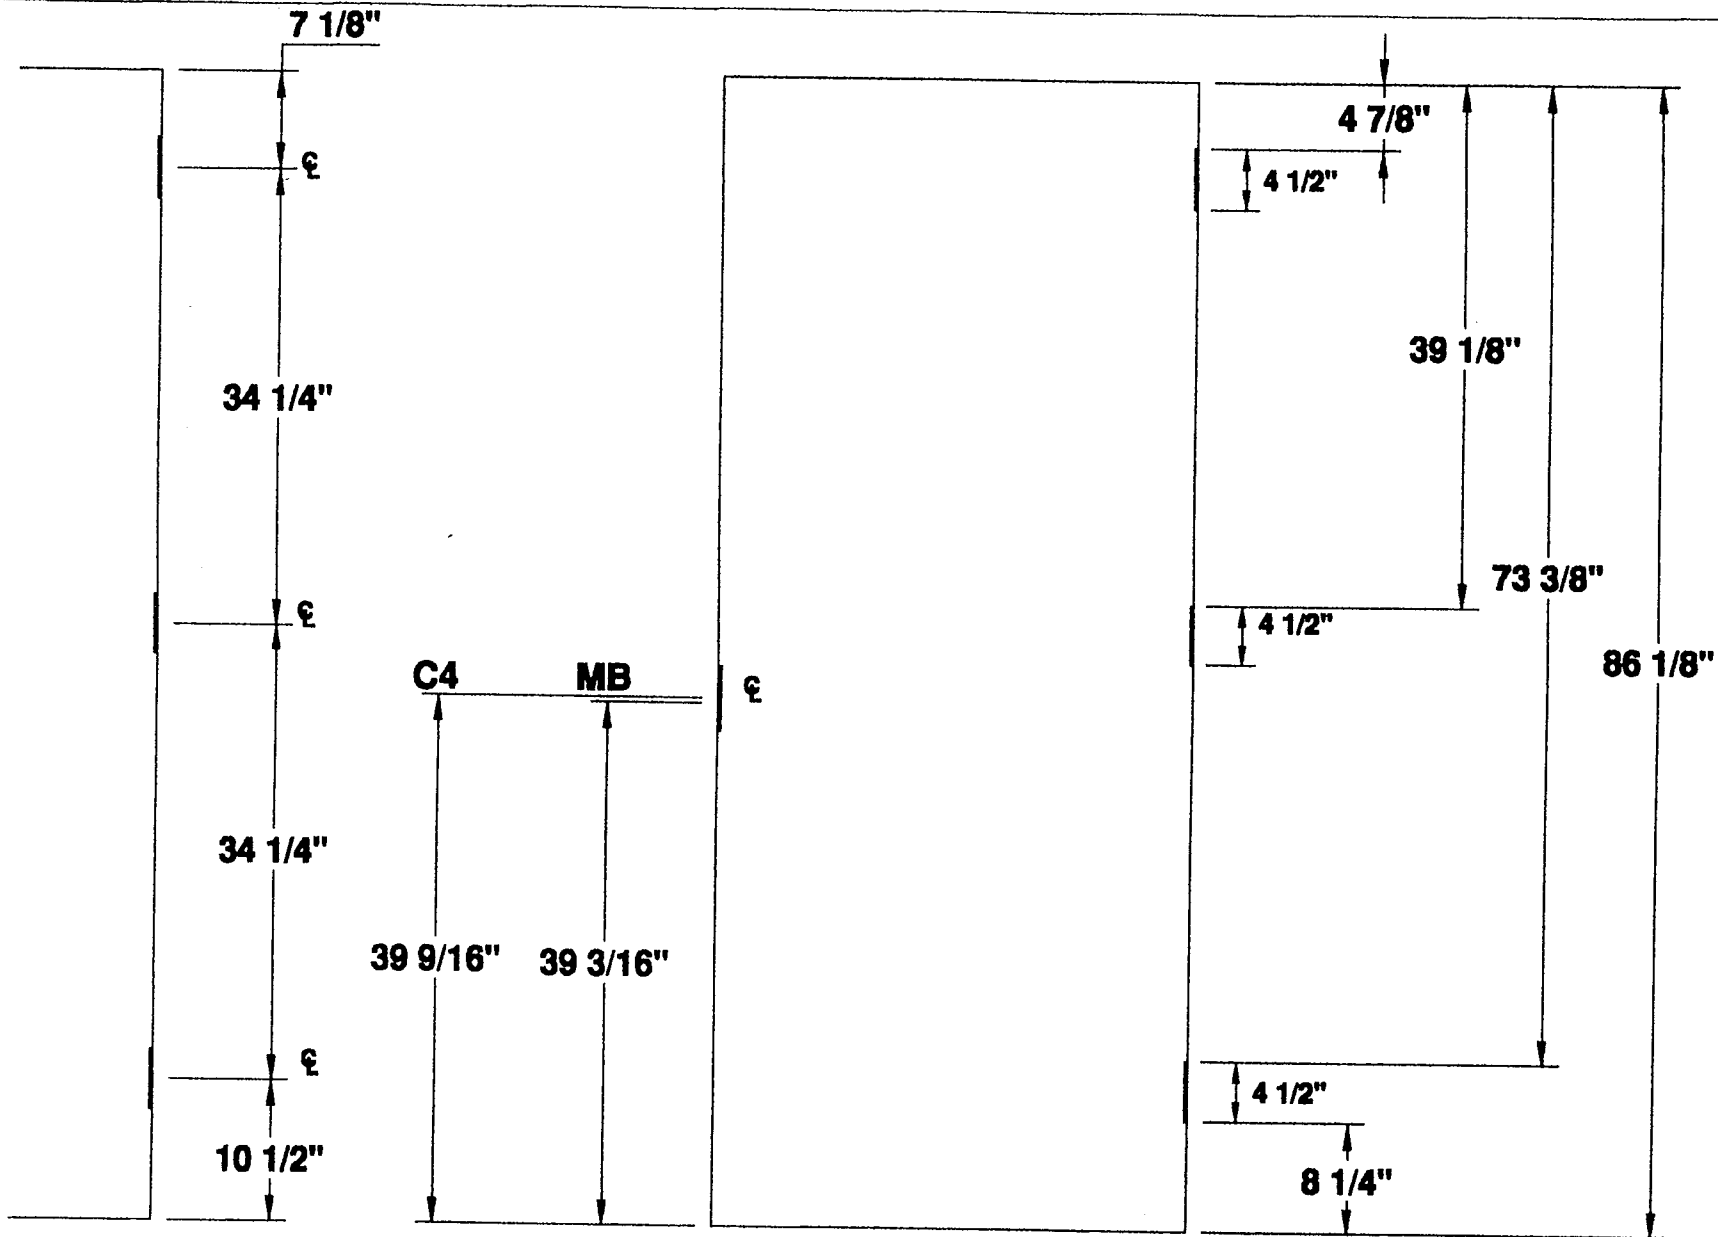

4 1/2" HINGES
3 HG 7'-3" DOOR

3 HINGE 7'-3" STANDARD DOOR LOCATIONS



MESKER DOOR INC.
SINCE 1864 THE FIRST DOOR and STILL THE FIRST DOOR


4 1/2" HINGE
— DETAILS —
THREE HINGE DOOR

PROJECT STANDARD DOOR LOCATIONS

ORDER N/A DATE _____

PREPARED BY SJS SHEET 1 OF 1

Detail # D3H-412-7FT-3IN

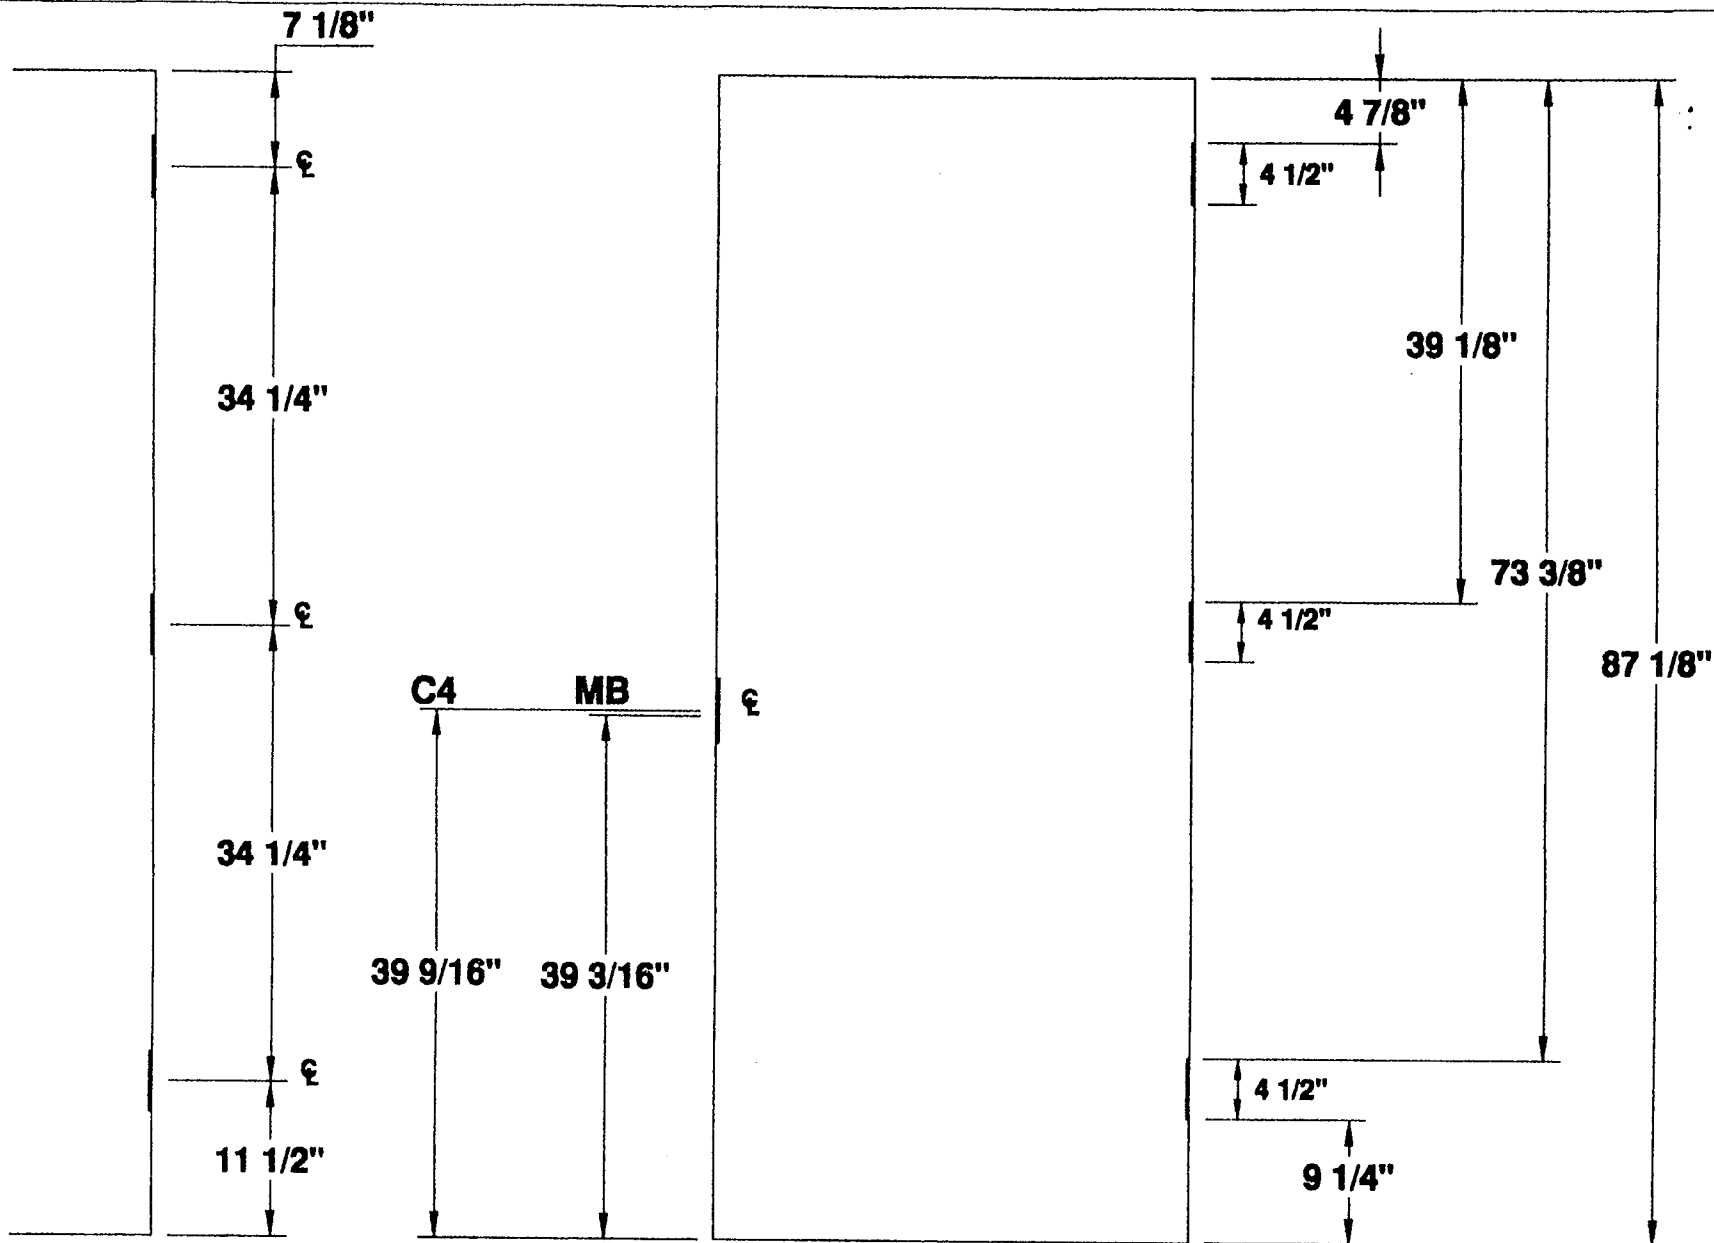

4 1/2" HINGES
3 HG 7'-4" DOOR

3 HINGE 7'-4" STANDARD DOOR LOCATIONS



MESKER DOOR INC.

SINCE 1864 THE FIRST DOOR and STILL THE FIRST DOOR

**4 1/2" HINGE
—DETAILS—**

THREE HINGE DOOR


PROJECT STANDARD DOOR LOCATIONS

ORDER N/A DATE _____

PREPARED BY SJS SHEET 1 OF 1

Detail # D3H-412-7FT-4IN

**4 1/2" HINGES
3 HG 7'-5" DOOR**

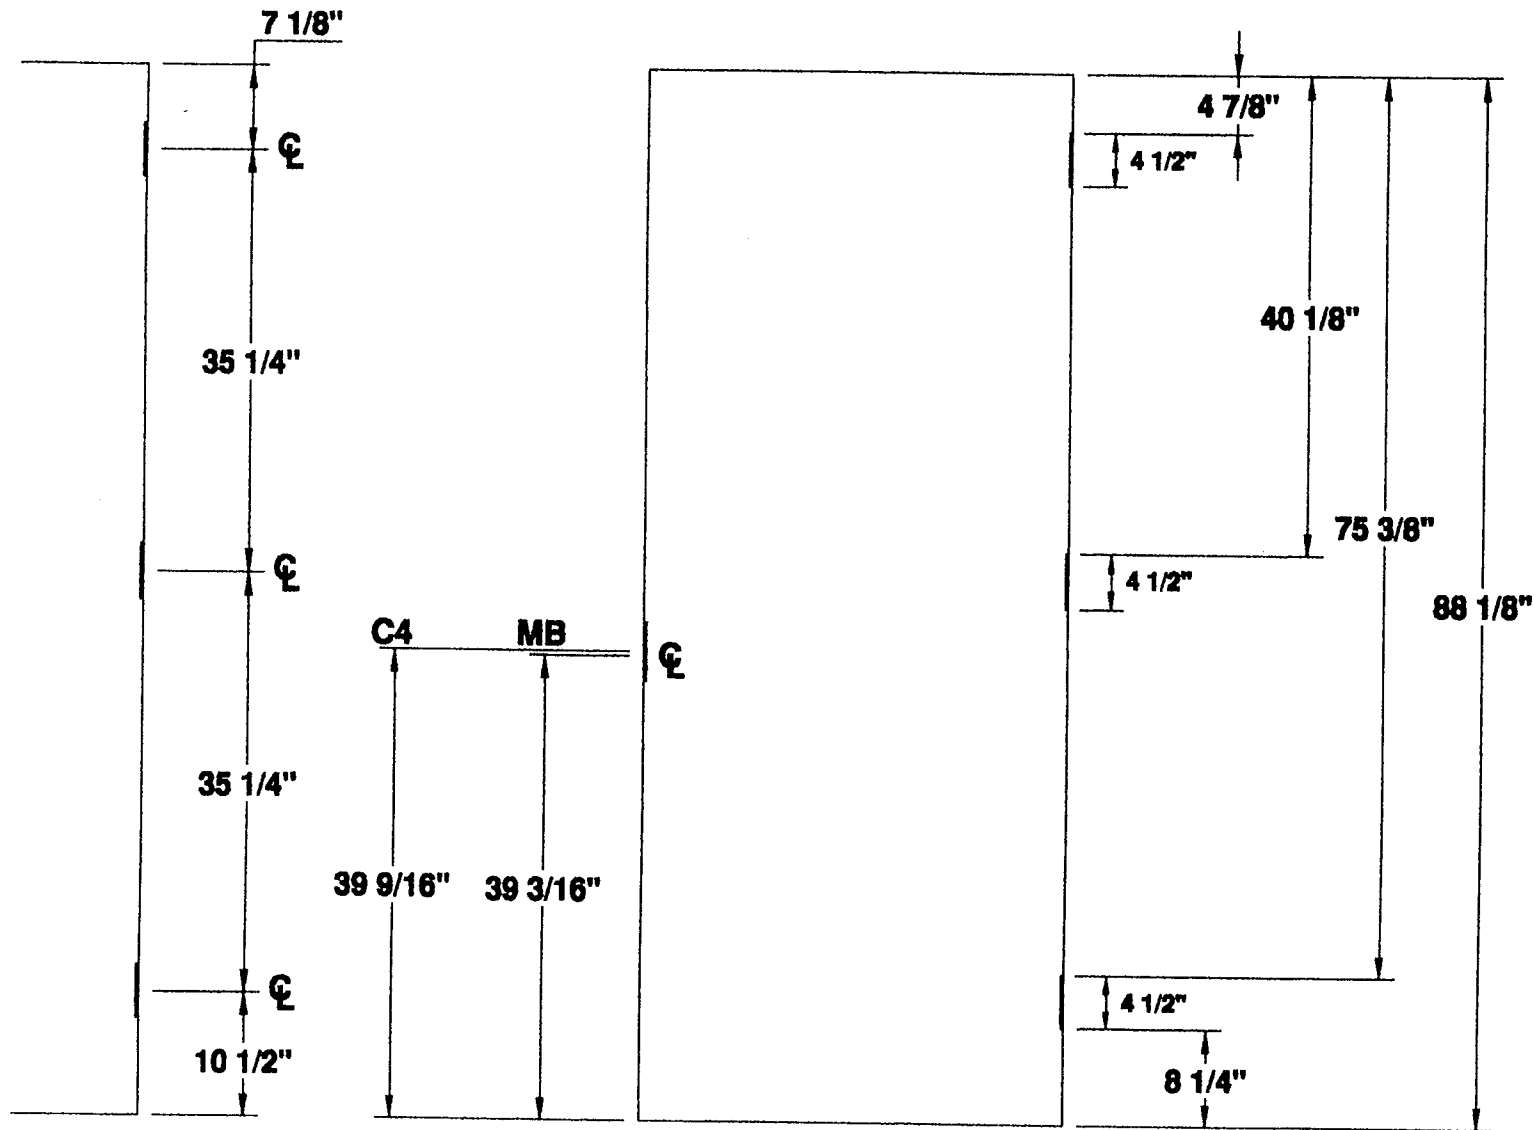

3 HINGE 7'-5" STANDARD DOOR LOCATIONS



MESKER DOOR INC.
SINCE 1884 THE FIRST DOOR and STILL THE FIRST DOOR


**4 1/2" HINGE
—DETAILS—
THREE HINGE DOOR**

PROJECT STANDARD DOOR LOCATIONS

ORDER N/A DATE _____

PREPARED BY SJS SHEET 1 OF 1

Detail # D3H-412-7FT-5IN

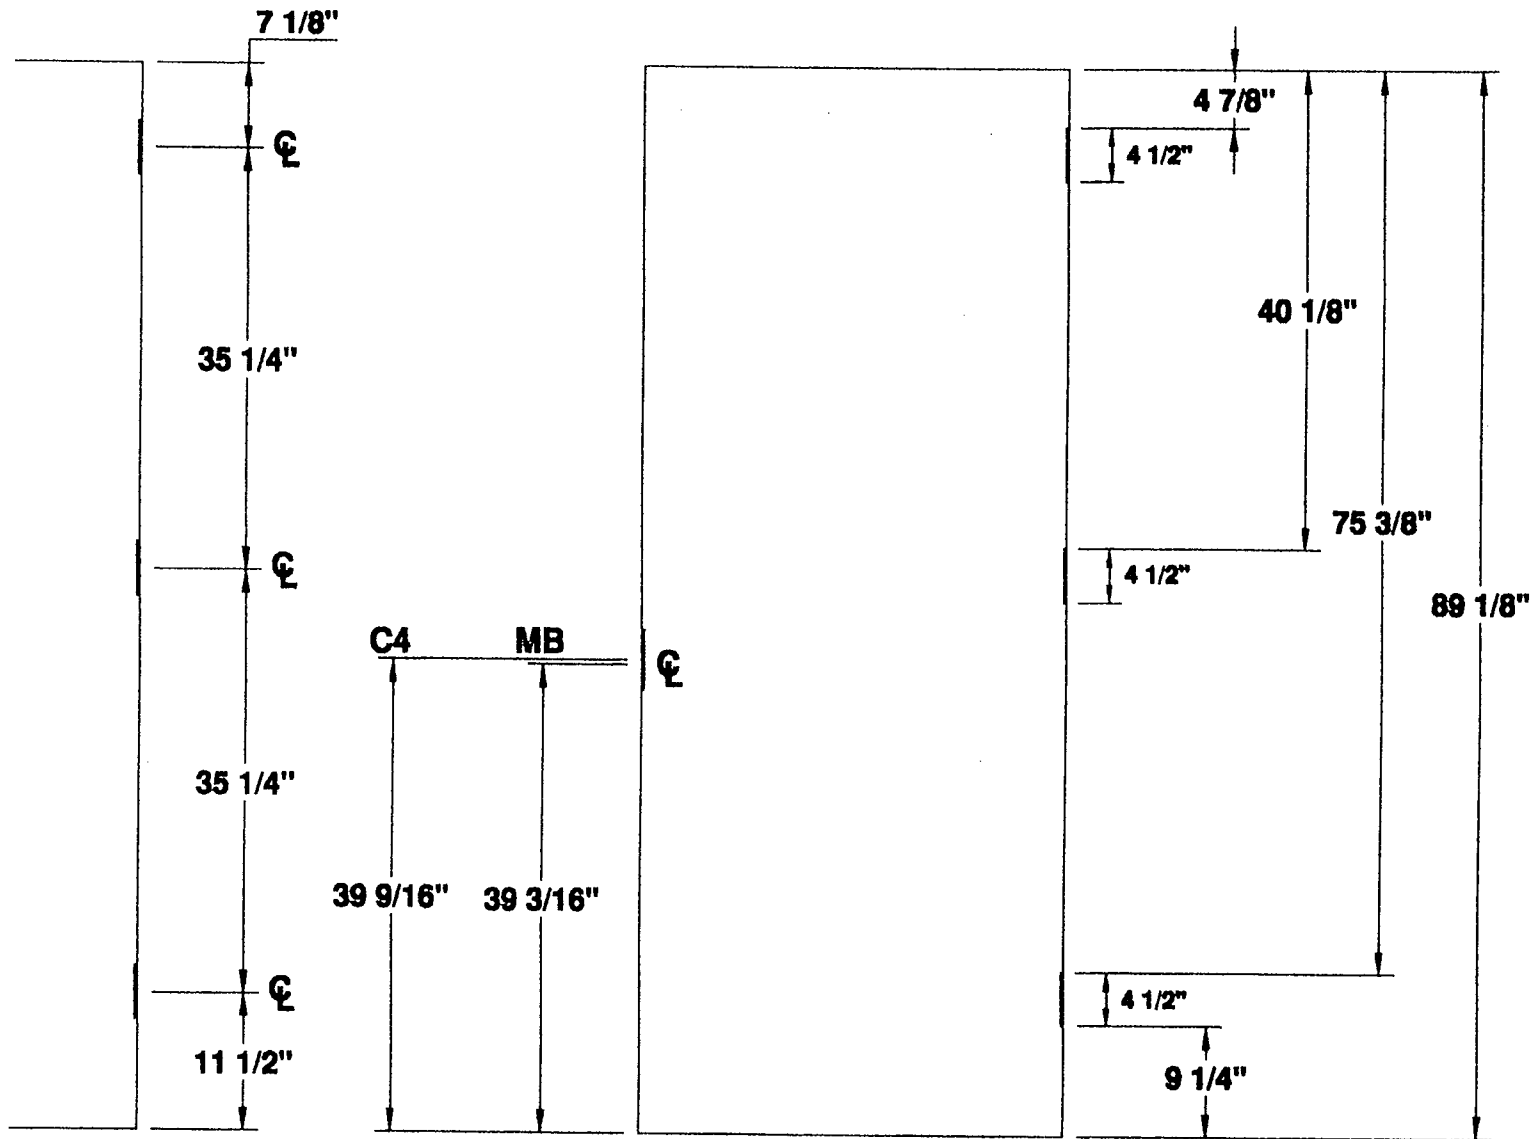

**4 1/2" HINGES
3 HG 7'-6" DOOR**

3 HINGE 7'-6" STANDARD DOOR LOCATIONS




MESKER DOOR INC.
SINCE 1884 THE FIRST DOOR and STILL THE FIRST DOOR

**4 1/2" HINGE
—DETAILS—
THREE HINGE DOOR**

PROJECT STANDARD DOOR LOCATIONS
ORDER N/A DATE _____
PREPARED BY SJS SHEET 1 OF 1

Detail # D3H-412-7FT-6IN

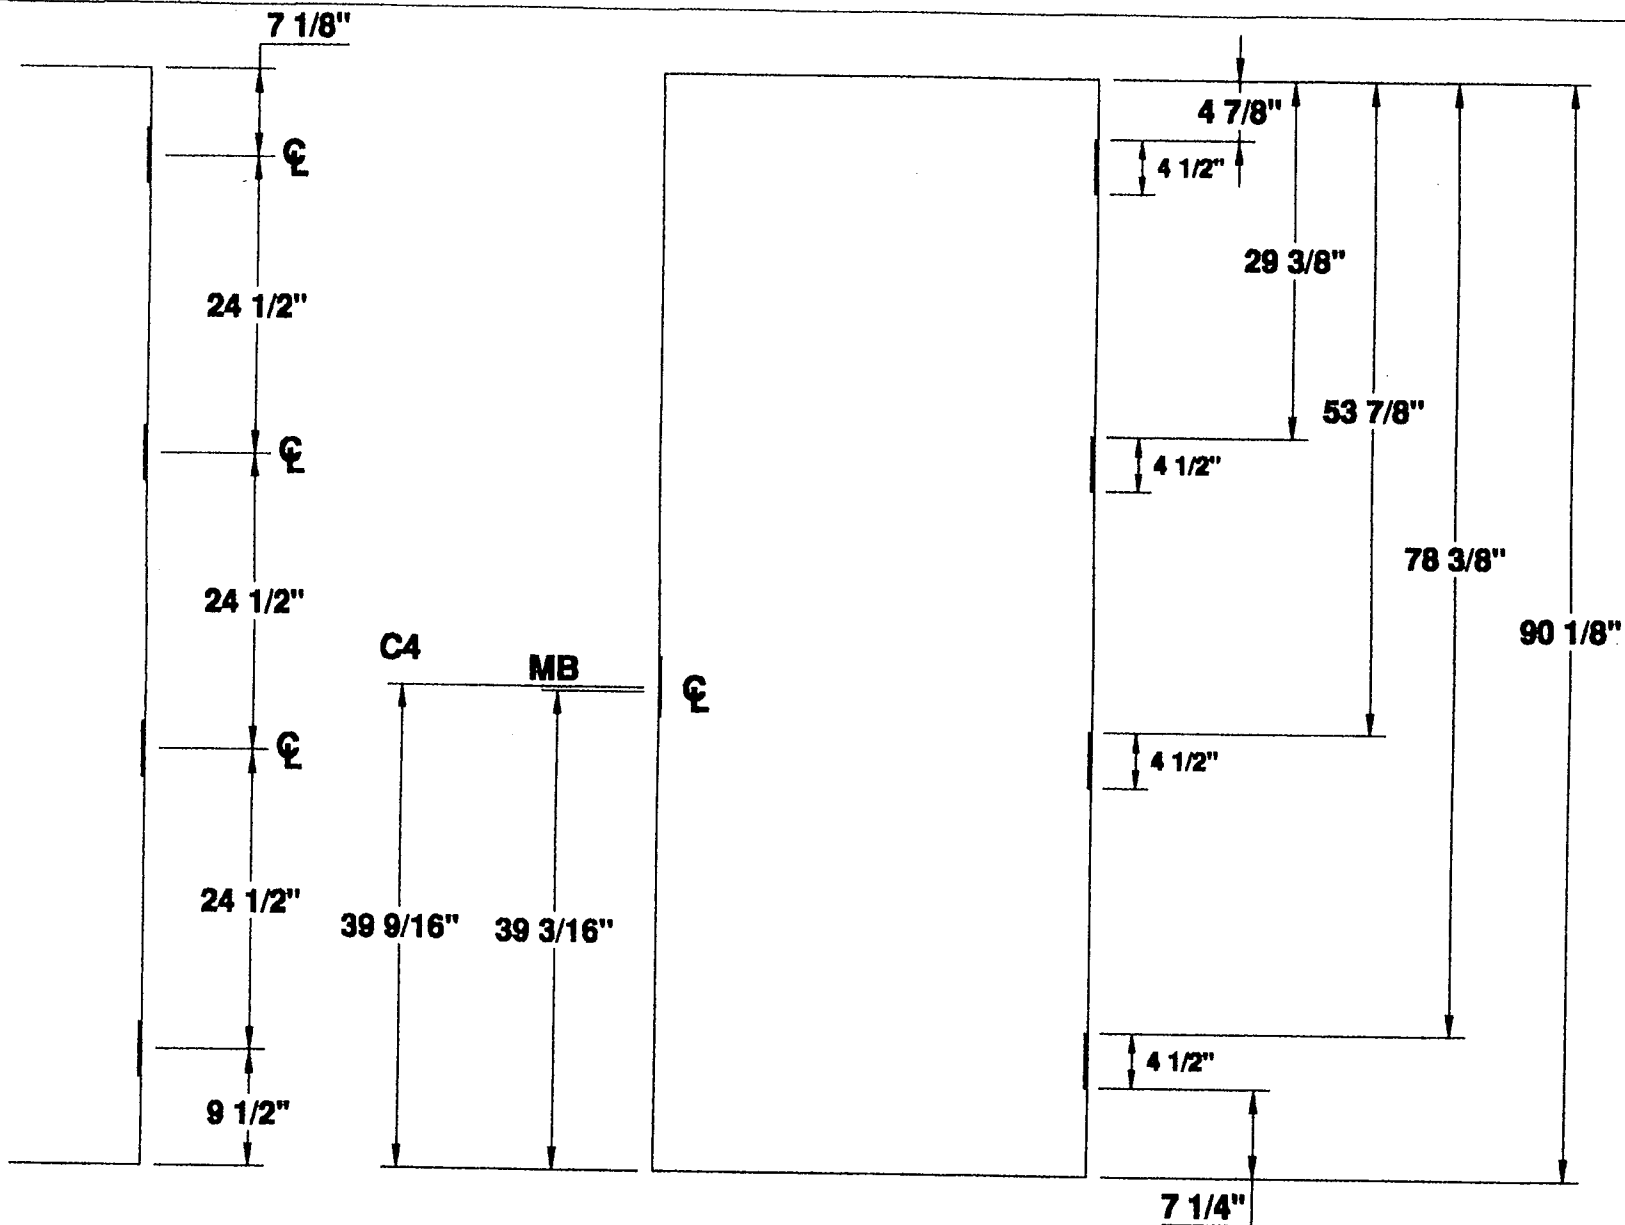

4 HINGE 7'-7" STANDARD DOOR LOCATIONS



MESKER DOOR INC.

SINCE 1964 THE FIRST DOOR and STILL THE FIRST DOOR


**4 1/2" HINGE
—DETAILS—
FOUR HINGE DOOR**

PROJECT STANDARD DOOR LOCATIONS

ORDER N/A DATE _____

PREPARED BY SJS SHEET 1 OF 1

Detail # D4H-412-7FT-7IN

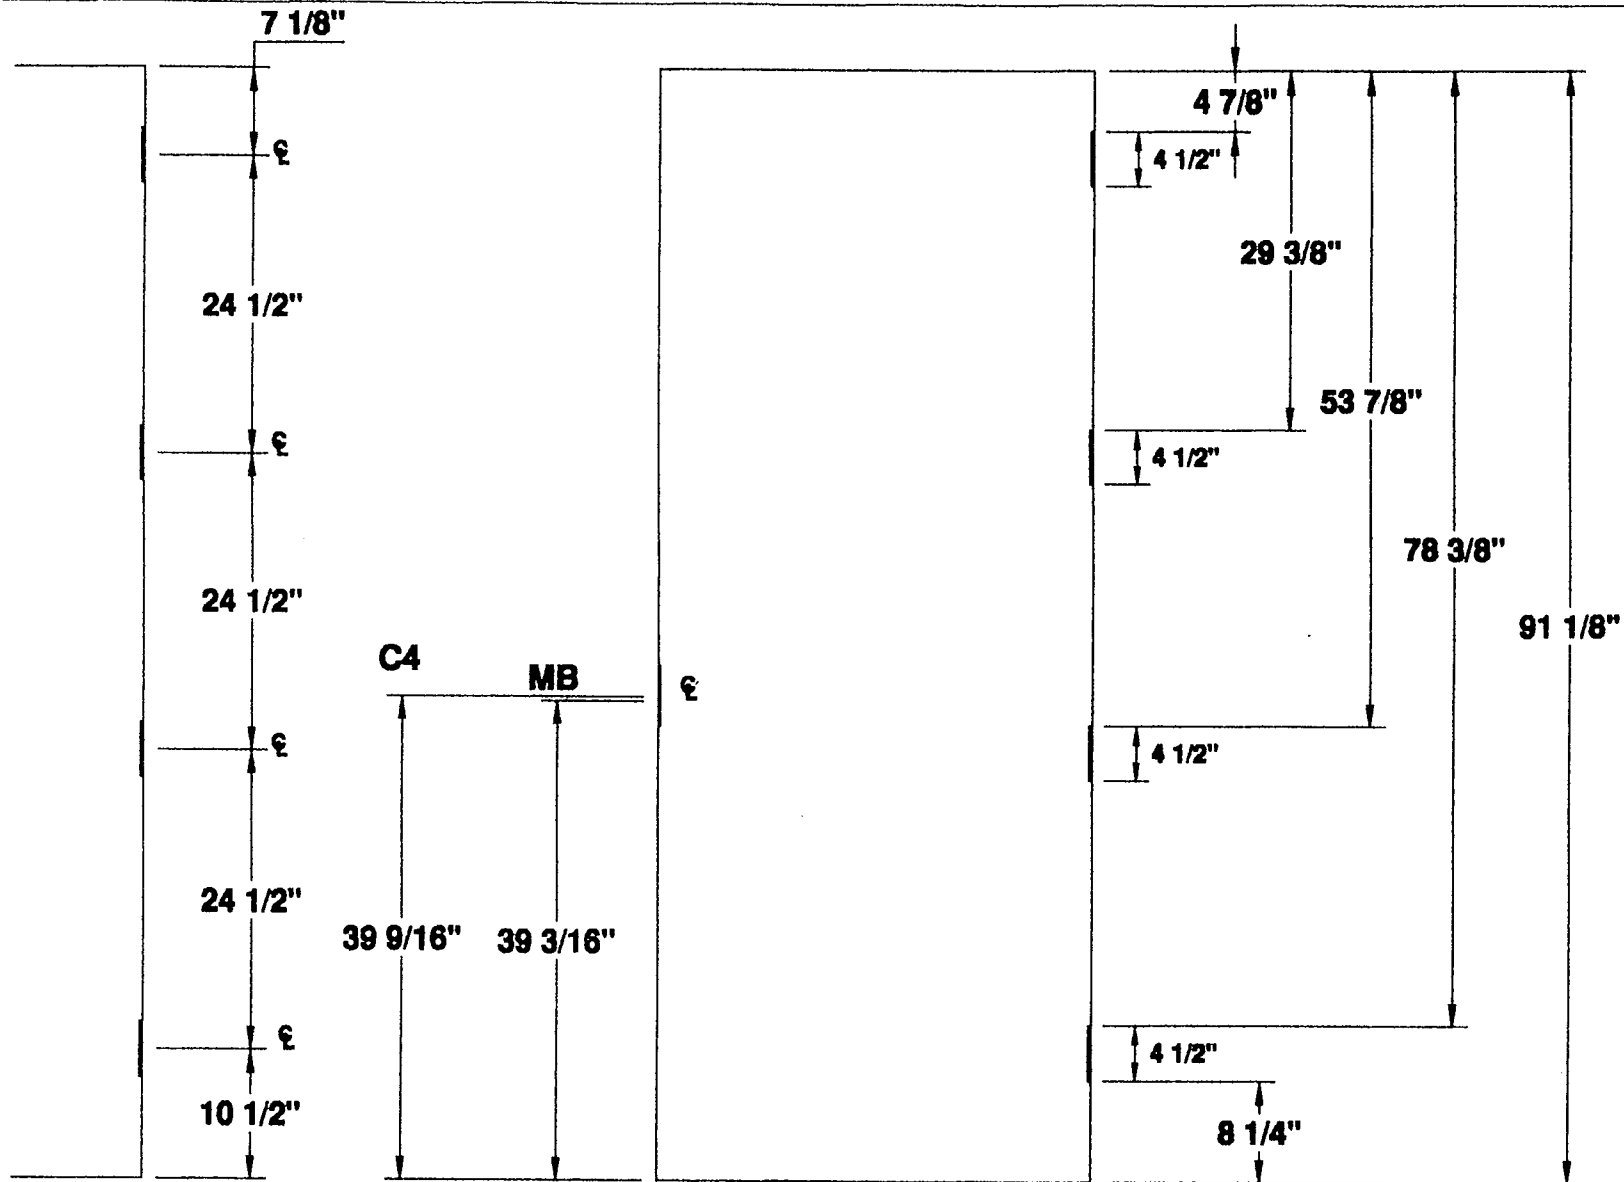

4 1/2" HINGES
4 HG 7'-8" DOOR

4 HINGE 7'-8" STANDARD DOOR LOCATIONS



MESKER DOOR INC.

SINCE 1864 THE FIRST DOOR and STILL THE FIRST DOOR

4 1/2" HINGE
— DETAILS —


FOUR HINGE DOOR

PROJECT STANDARD DOOR LOCATIONS

ORDER N/A DATE 1/8/99

PREPARED BY SJS SHEET 1 OF 1

Detail # D4H-412-7FT-8IN

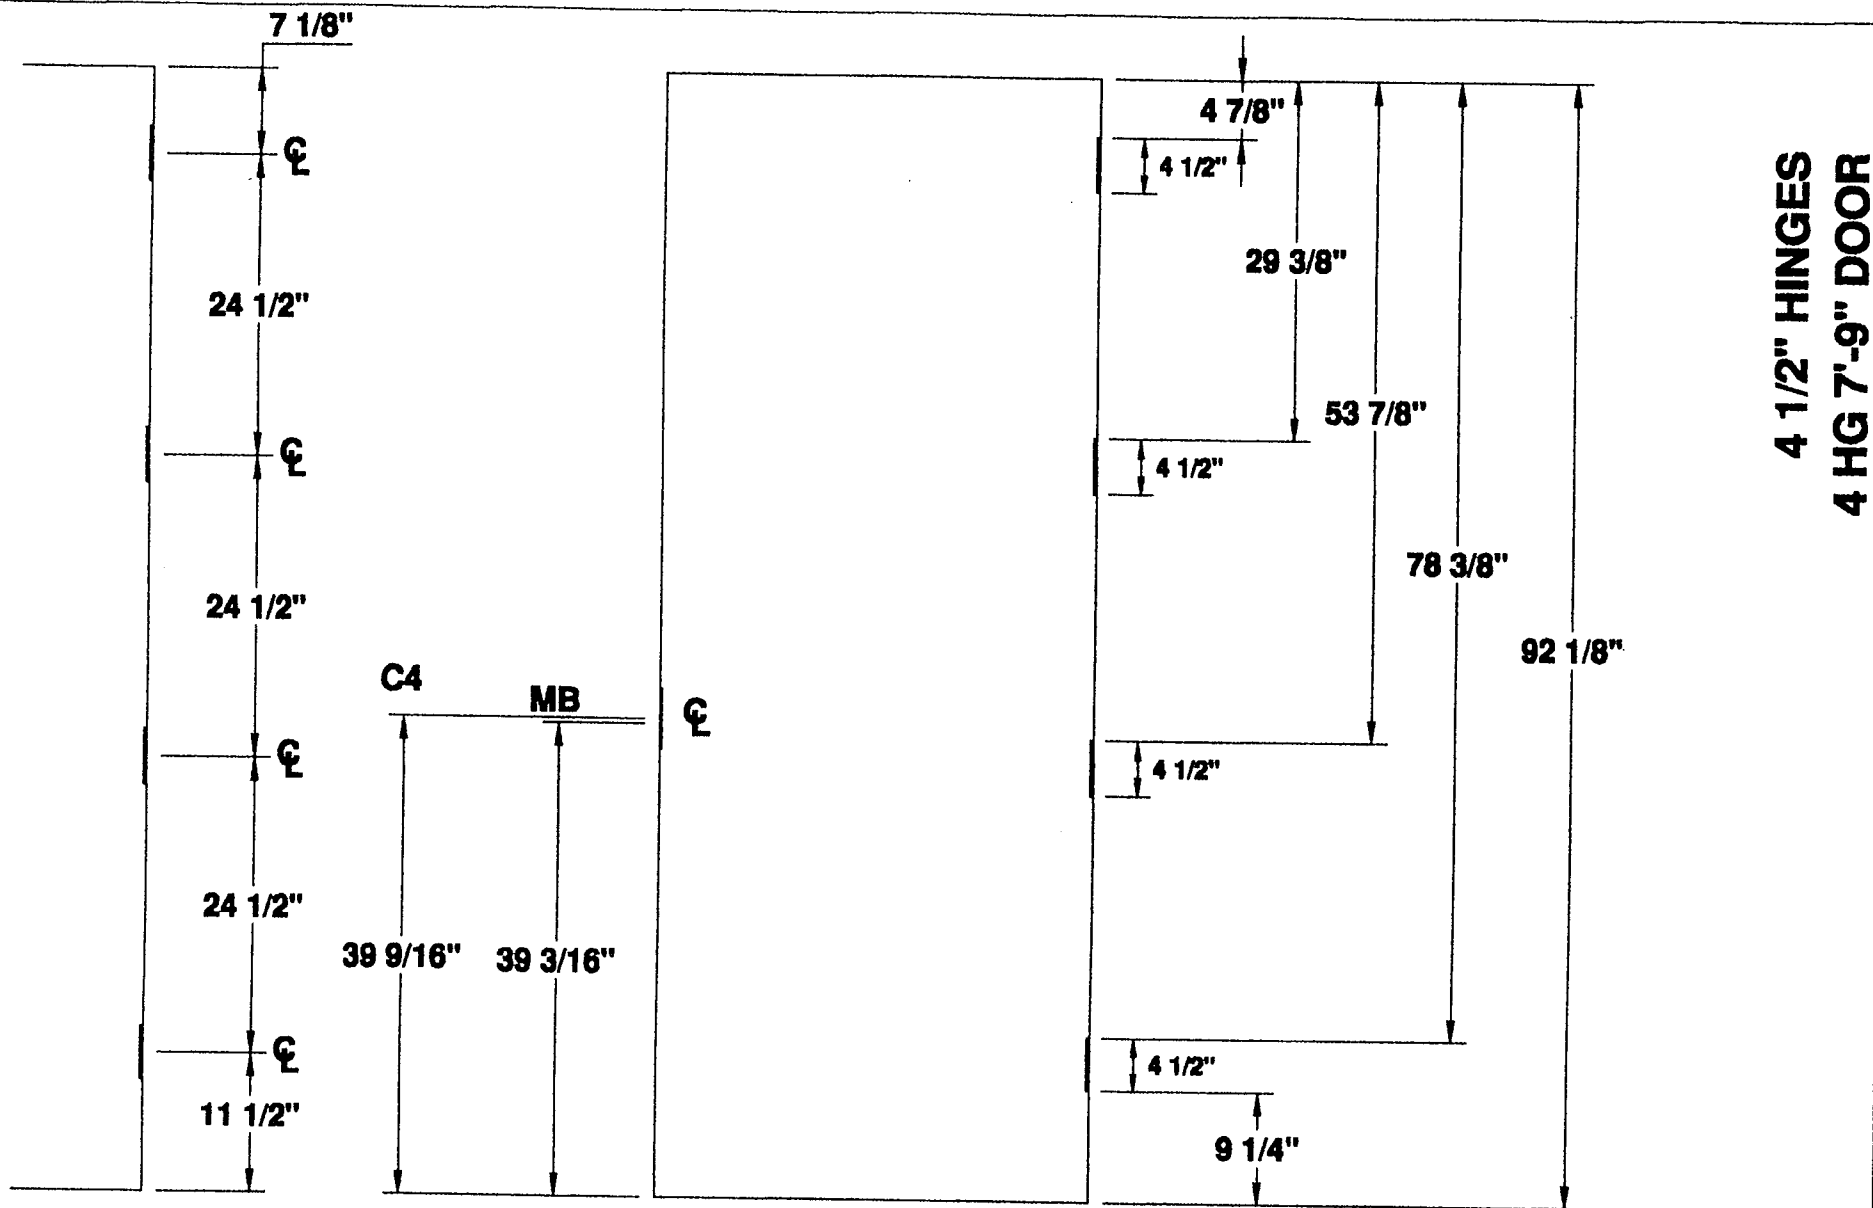

**4 1/2" HINGES
4 HG 7'-9" DOOR**

4 HINGE 7'-9" STANDARD DOOR LOCATIONS



MESKER DOOR INC.
SINCE 1864 THE FIRST DOOR and STILL THE FIRST DOOR


**4 1/2" HINGE
—DETAILS—
FOUR HINGE DOOR**

PROJECT STANDARD DOOR LOCATIONS

ORDER N/A DATE 1/8/99

PREPARED BY SJS SHEET 1 OF 1

Detail # D4H-412-7FT-9IN

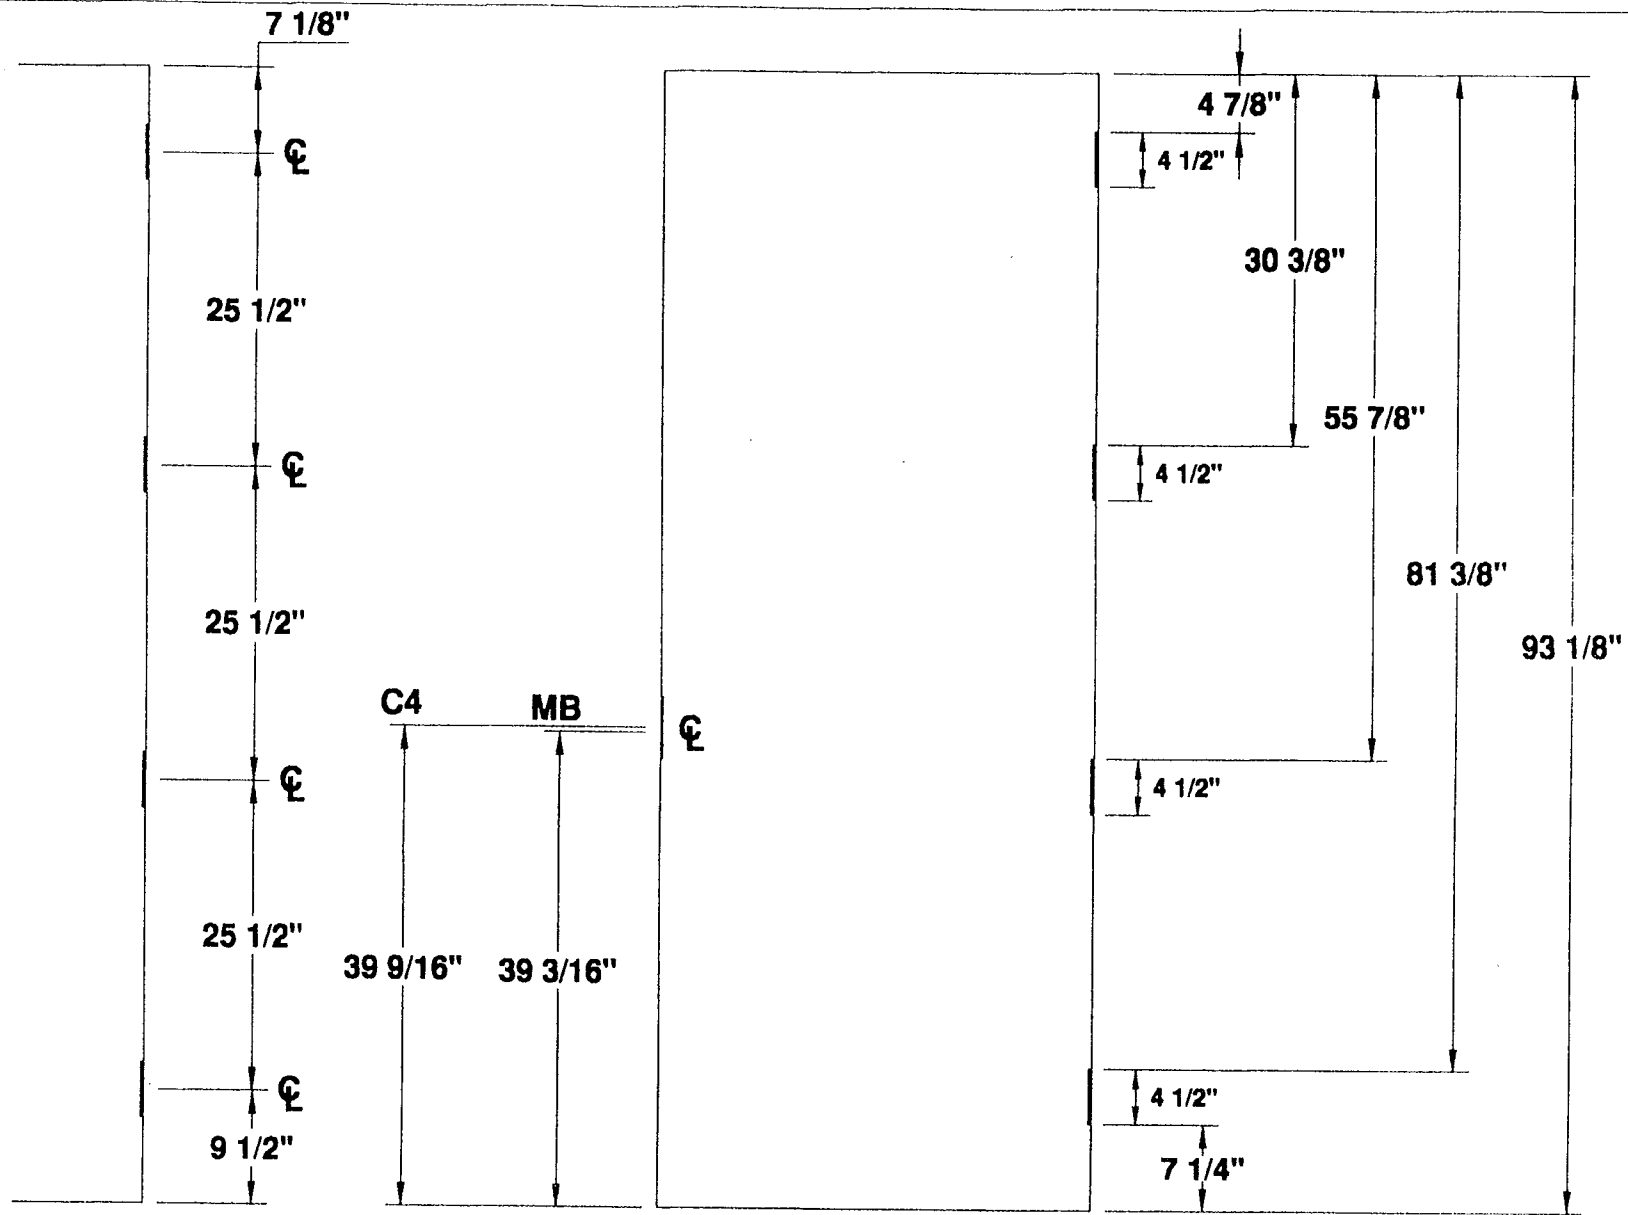

4 1/2" HINGES
4 HG 7'-10" DOOR

4 HINGE 7'-10" STANDARD DOOR LOCATIONS




MESKER DOOR INC.
 SINCE 1884 THE FIRST DOOR and STILL THE FIRST DOOR

4 1/2" HINGE
— DETAILS —
FOUR HINGE DOOR

PROJECT STANDARD DOOR LOCATIONS
 ORDER N/A DATE _____
 PREPARED BY SJS SHEET 1 OF 1

Detail # D4H-412-7FT-10IN

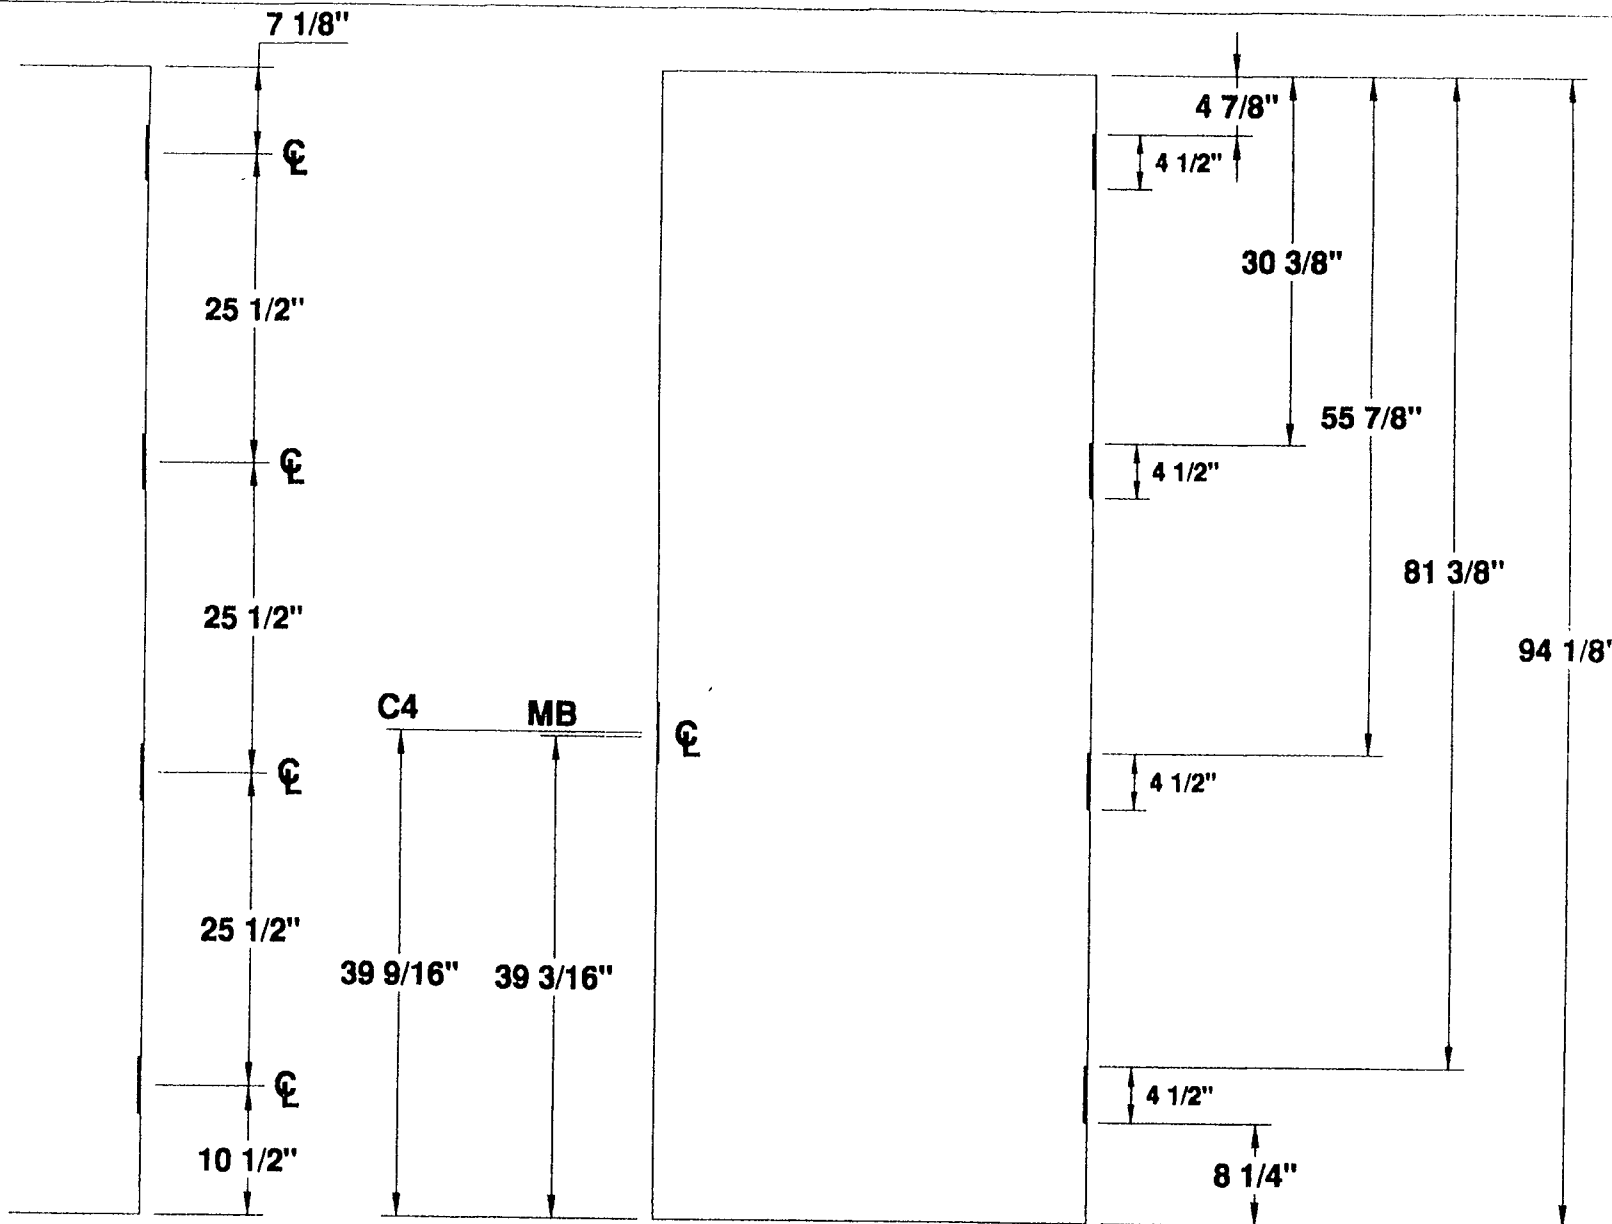

4 1/2" HINGES
4 HG 7'-11" DOOR

4 HINGE 7'-11" STANDARD DOOR LOCATIONS



MESKER DOOR INC.

SINCE 1864 THE FIRST DOOR and STILL THE FIRST DOOR

4 1/2" HINGE
— DETAILS —

FOUR HINGE DOOR

PROJECT STANDARD DOOR LOCATIONS

ORDER N/A DATE _____

PREPARED BY SJS SHEET 1 OF 1

Detail # D4H-412-7FT-11IN