


**DUTCH
DOOR
HINGE LOCATIONS**

4 1/2" HINGES
4 HG 8'-0" DUTCH DOOR

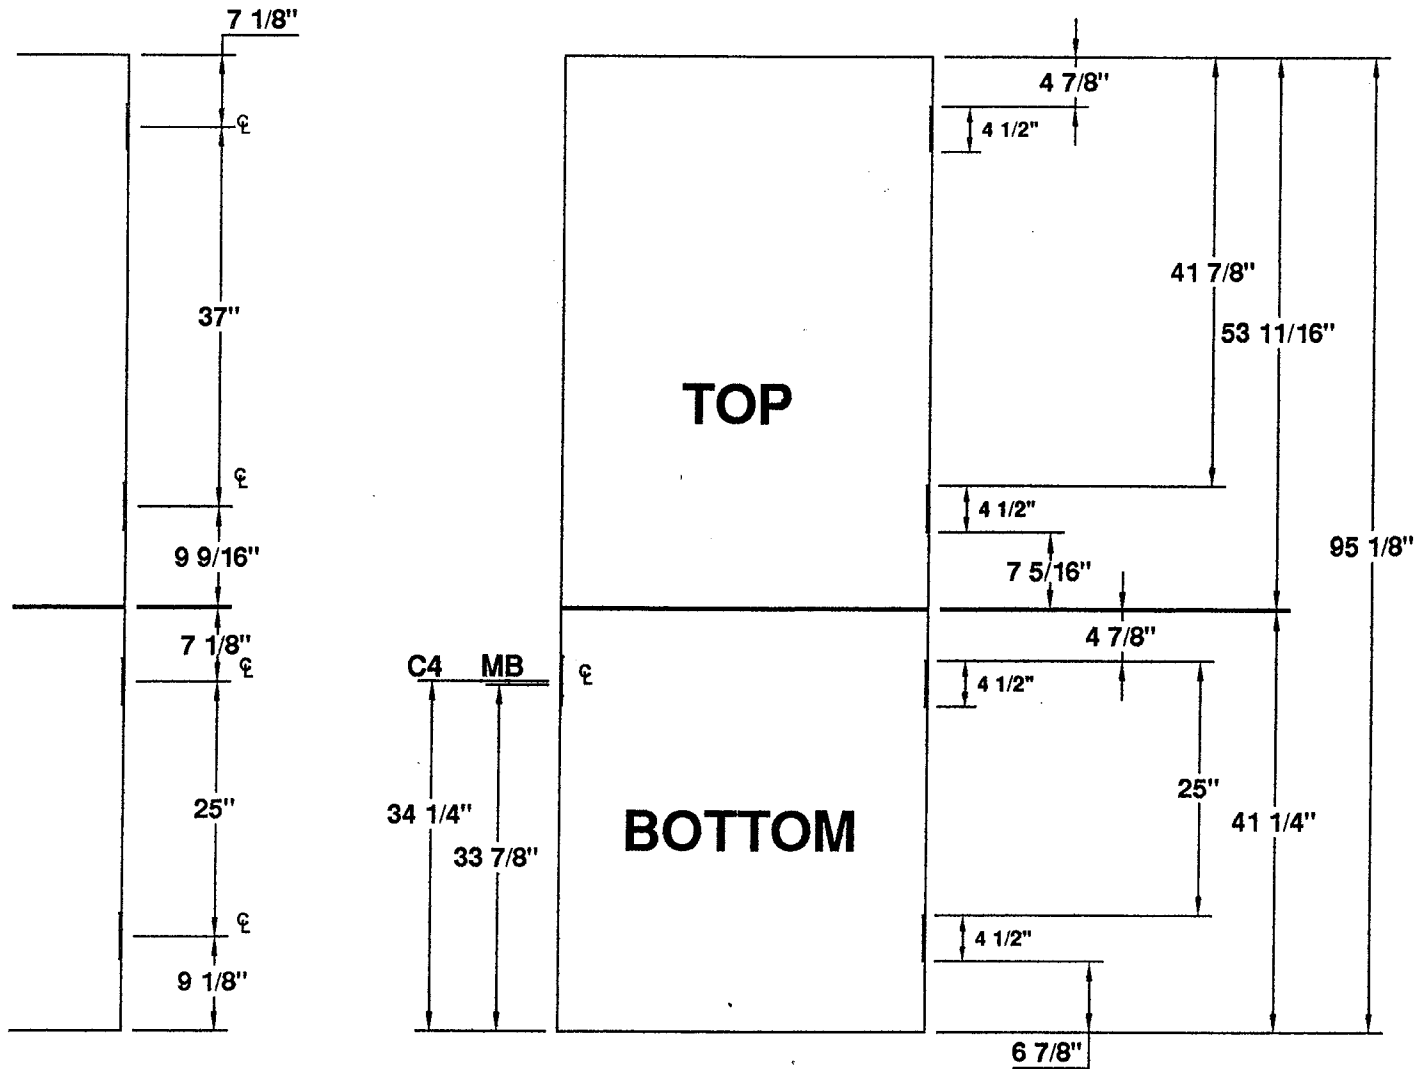


4 HINGE 8'-0" DUTCH DOOR LOCATIONS



MESKER DOOR INC.
SINCE 1864 THE FIRST DOOR and STILL THE FIRST DOOR

**4 1/2" HINGE
—DETAILS—
FOUR HINGE DOOR**

PROJECT DUTCH DOOR LOCATIONS
 ORDER N/A DATE 8/29/00
 PREPARED BY SJS SHEET 1 OF 1
 Detail # DUTCH-D4H-412-8FT-01N

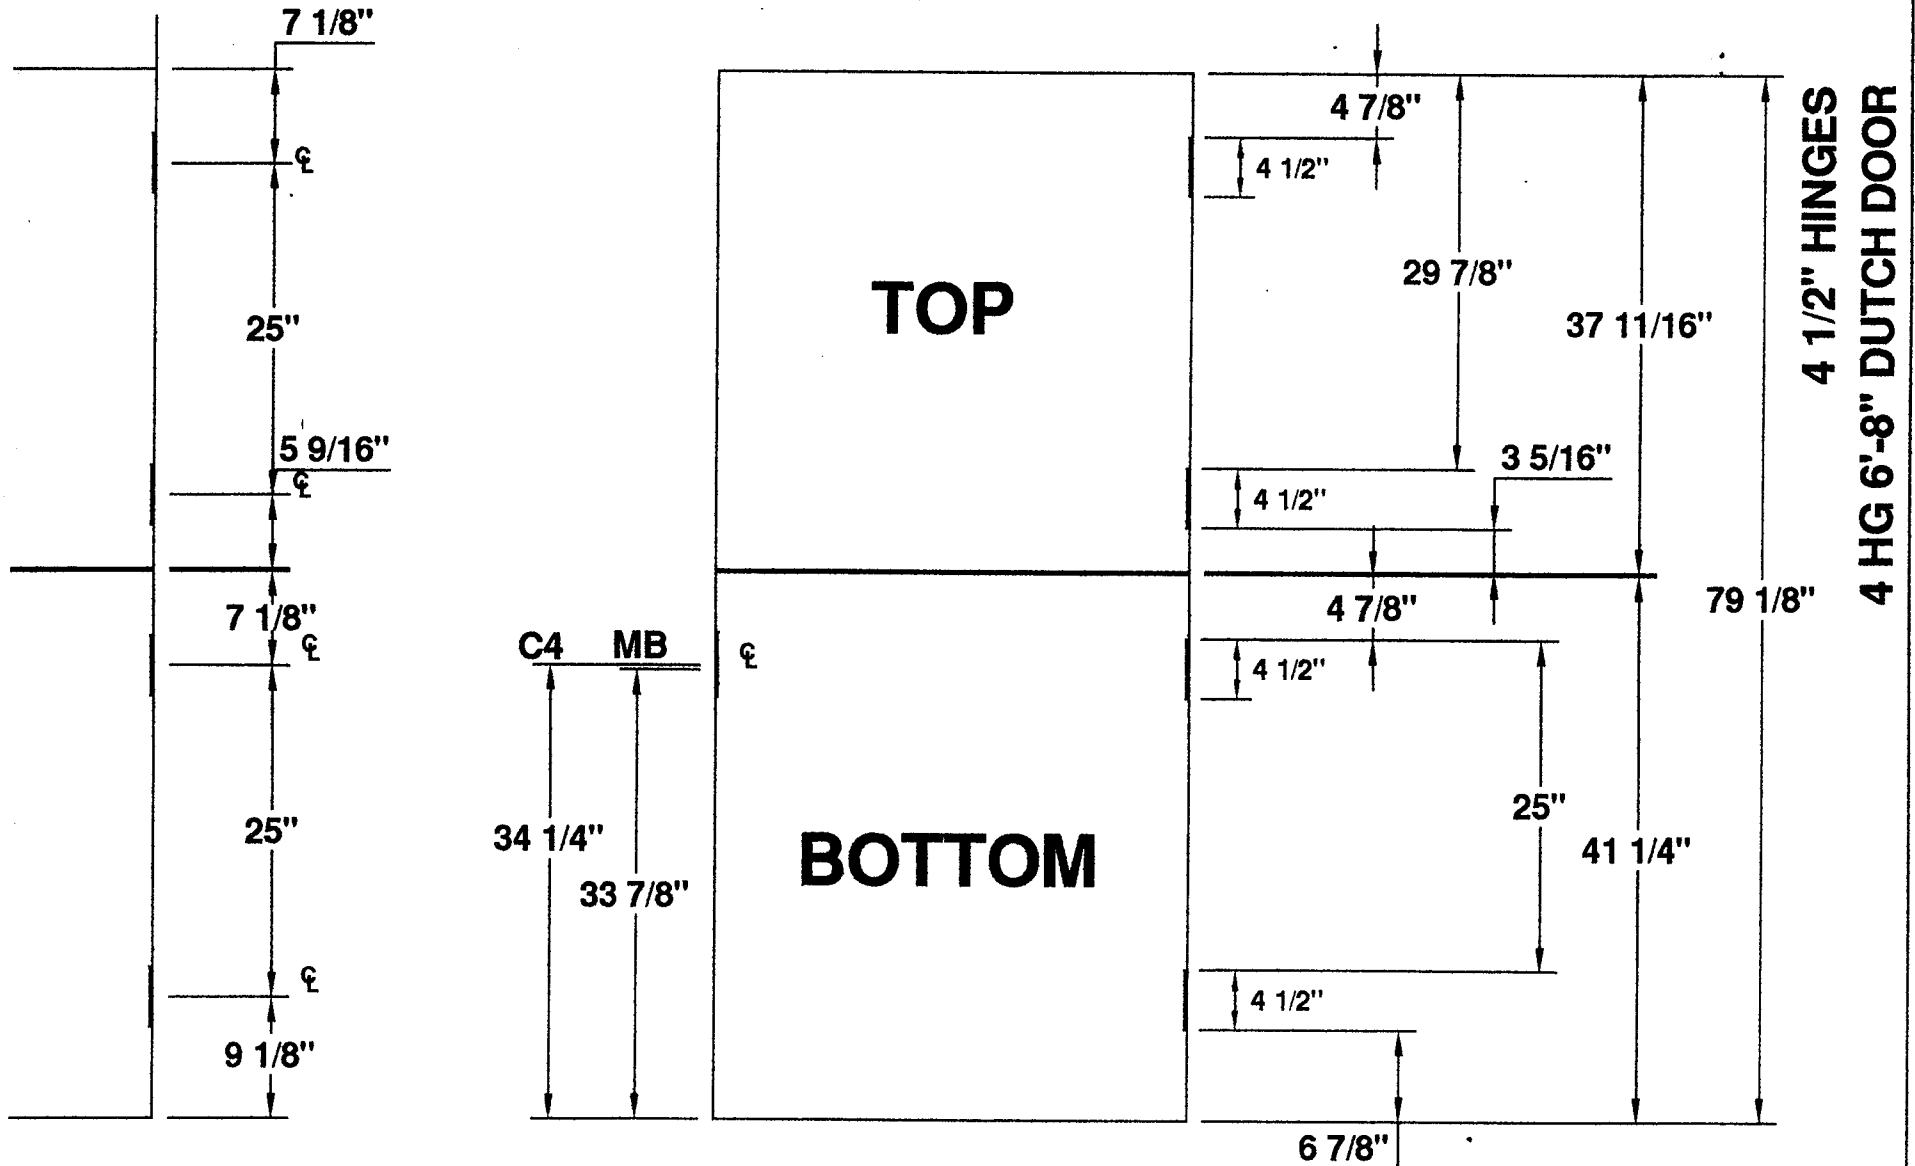

4 HINGE 6'-8" DUTCH DOOR LOCATIONS



MESKER DOOR INC.

SINCE 1864 THE FIRST DOOR and STILL THE FIRST DOOR

**4 1/2" HINGE
—DETAILS—**


FOUR HINGE DOOR

PROJECT DUTCH DOOR LOCATIONS

ORDER N/A DATE 7/14/99

PREPARED BY SJS SHEET 1 OF 1

Detail # DUTCH-D4H-412-6FT-8IN

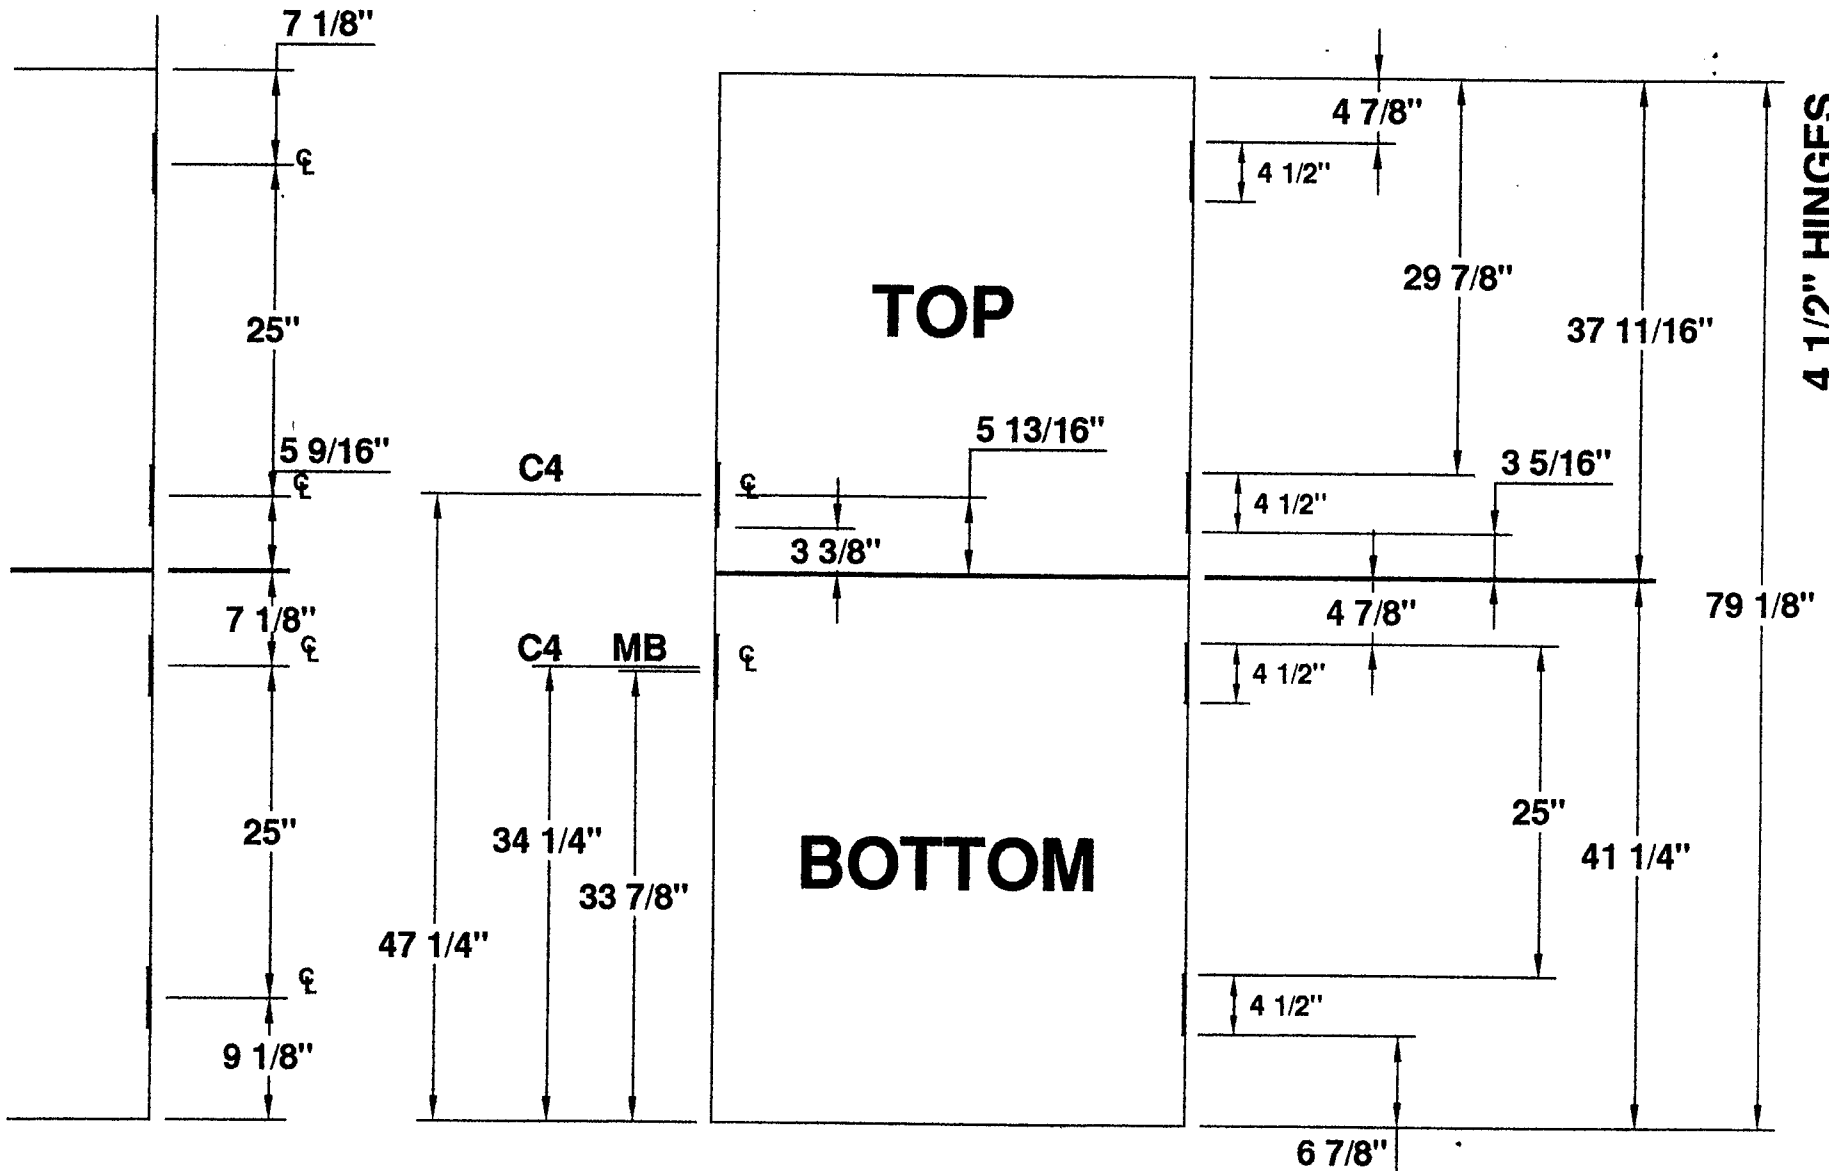

4 HINGE 6'-8" DUTCH DOOR LOCATIONS- 2 LOCKS



MESKER DOOR INC.

SINCE 1864 THE FIRST DOOR and STILL THE FIRST DOOR


**4 1/2" HINGE
—DETAILS—
FOUR HINGE DOOR**

PROJECT DUTCH DOOR LOCATIONS

ORDER N/A DATE 1/10/99

PREPARED BY SJS SHEET 1 OF 1

Detail # DUTCH-D4H-412-6FT-8IN2C

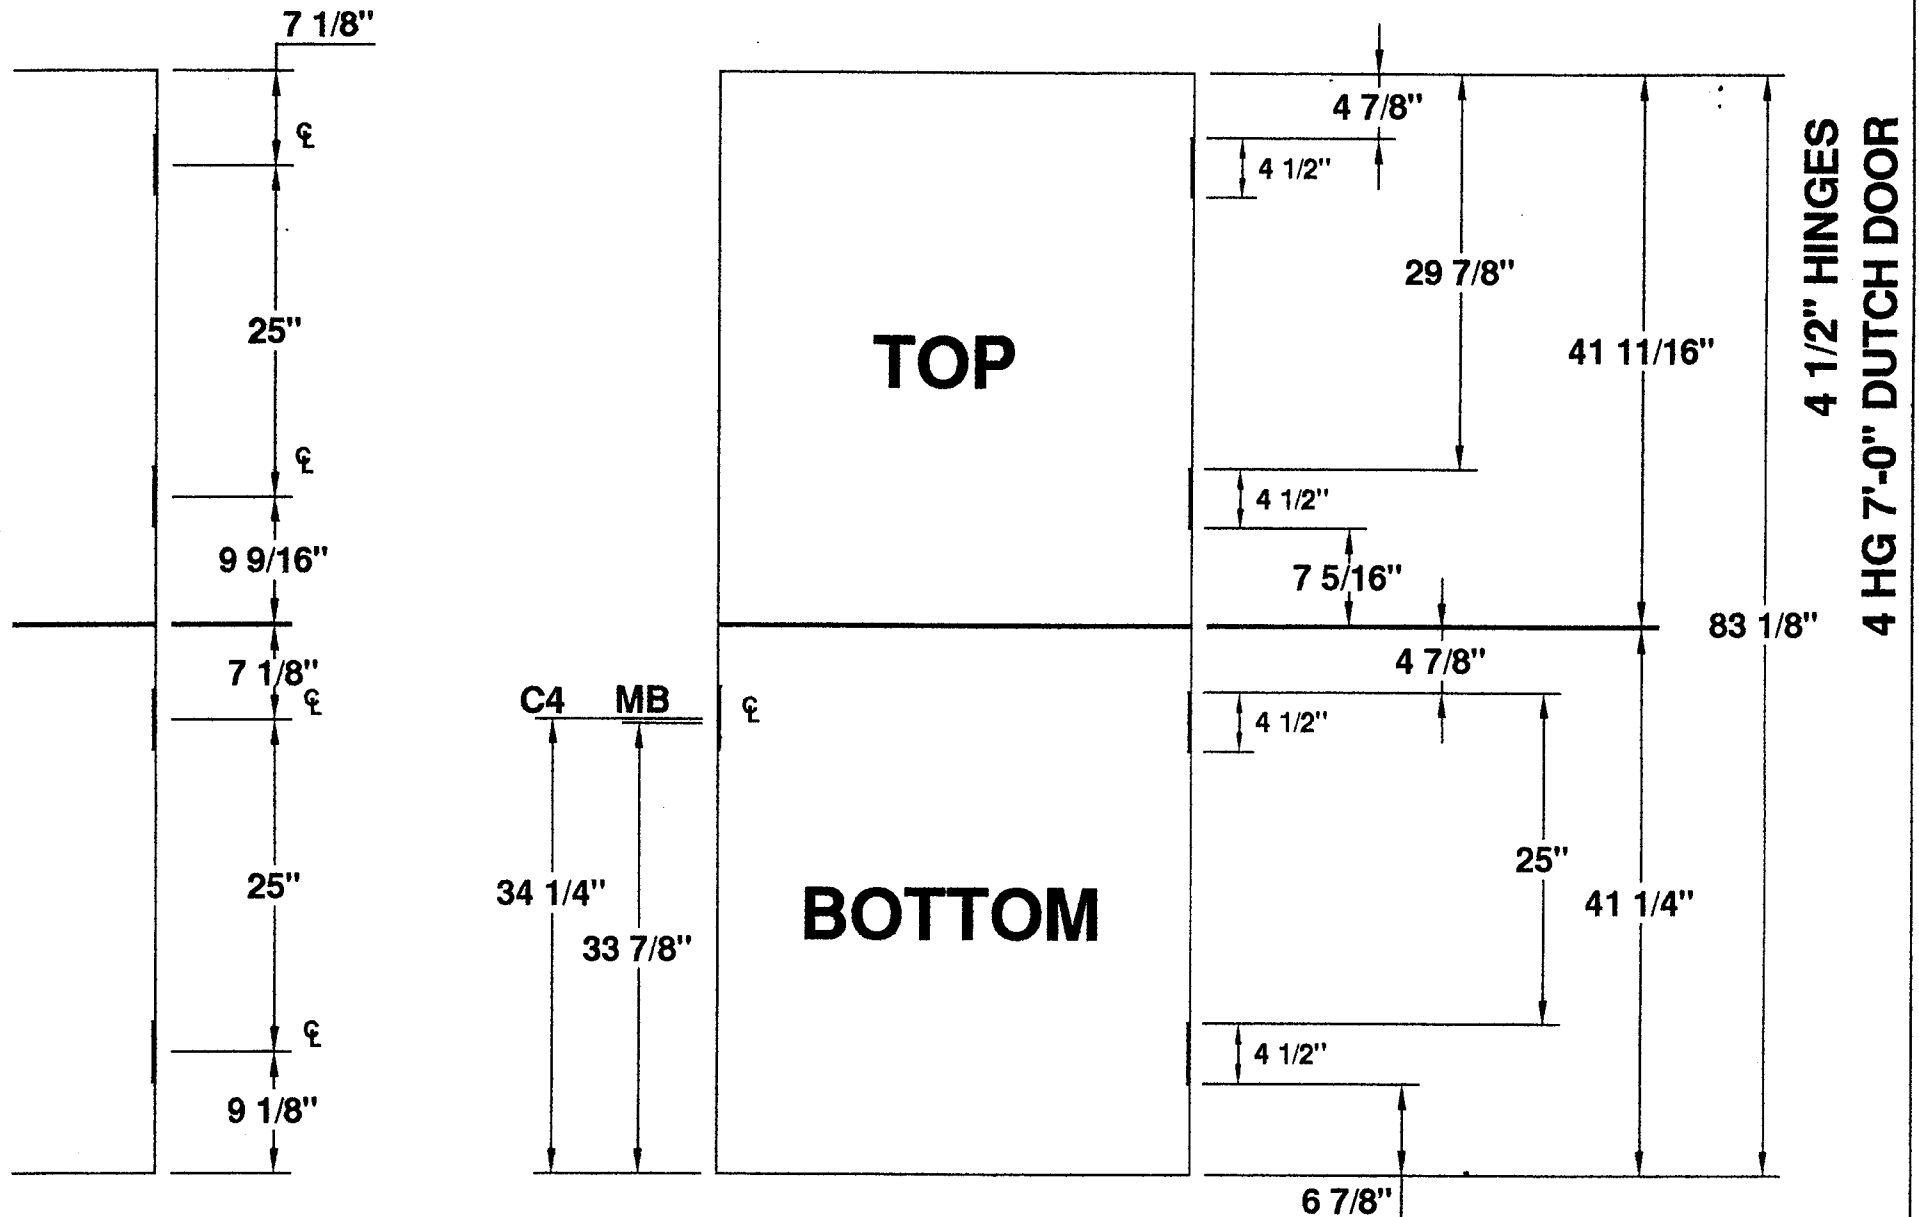

4 HINGE 7'-0" DUTCH DOOR LOCATIONS



MESKER DOOR INC.

SINCE 1864 THE FIRST DOOR and STILL THE FIRST DOOR

**4 1/2" HINGE
—DETAILS—**


FOUR HINGE DOOR

PROJECT DUTCH DOOR LOCATIONS

ORDER N/A DATE 11/16/98

PREPARED BY SJS SHEET 1 OF 1

Detail # DUTCH-D4H-412-7FT-01N

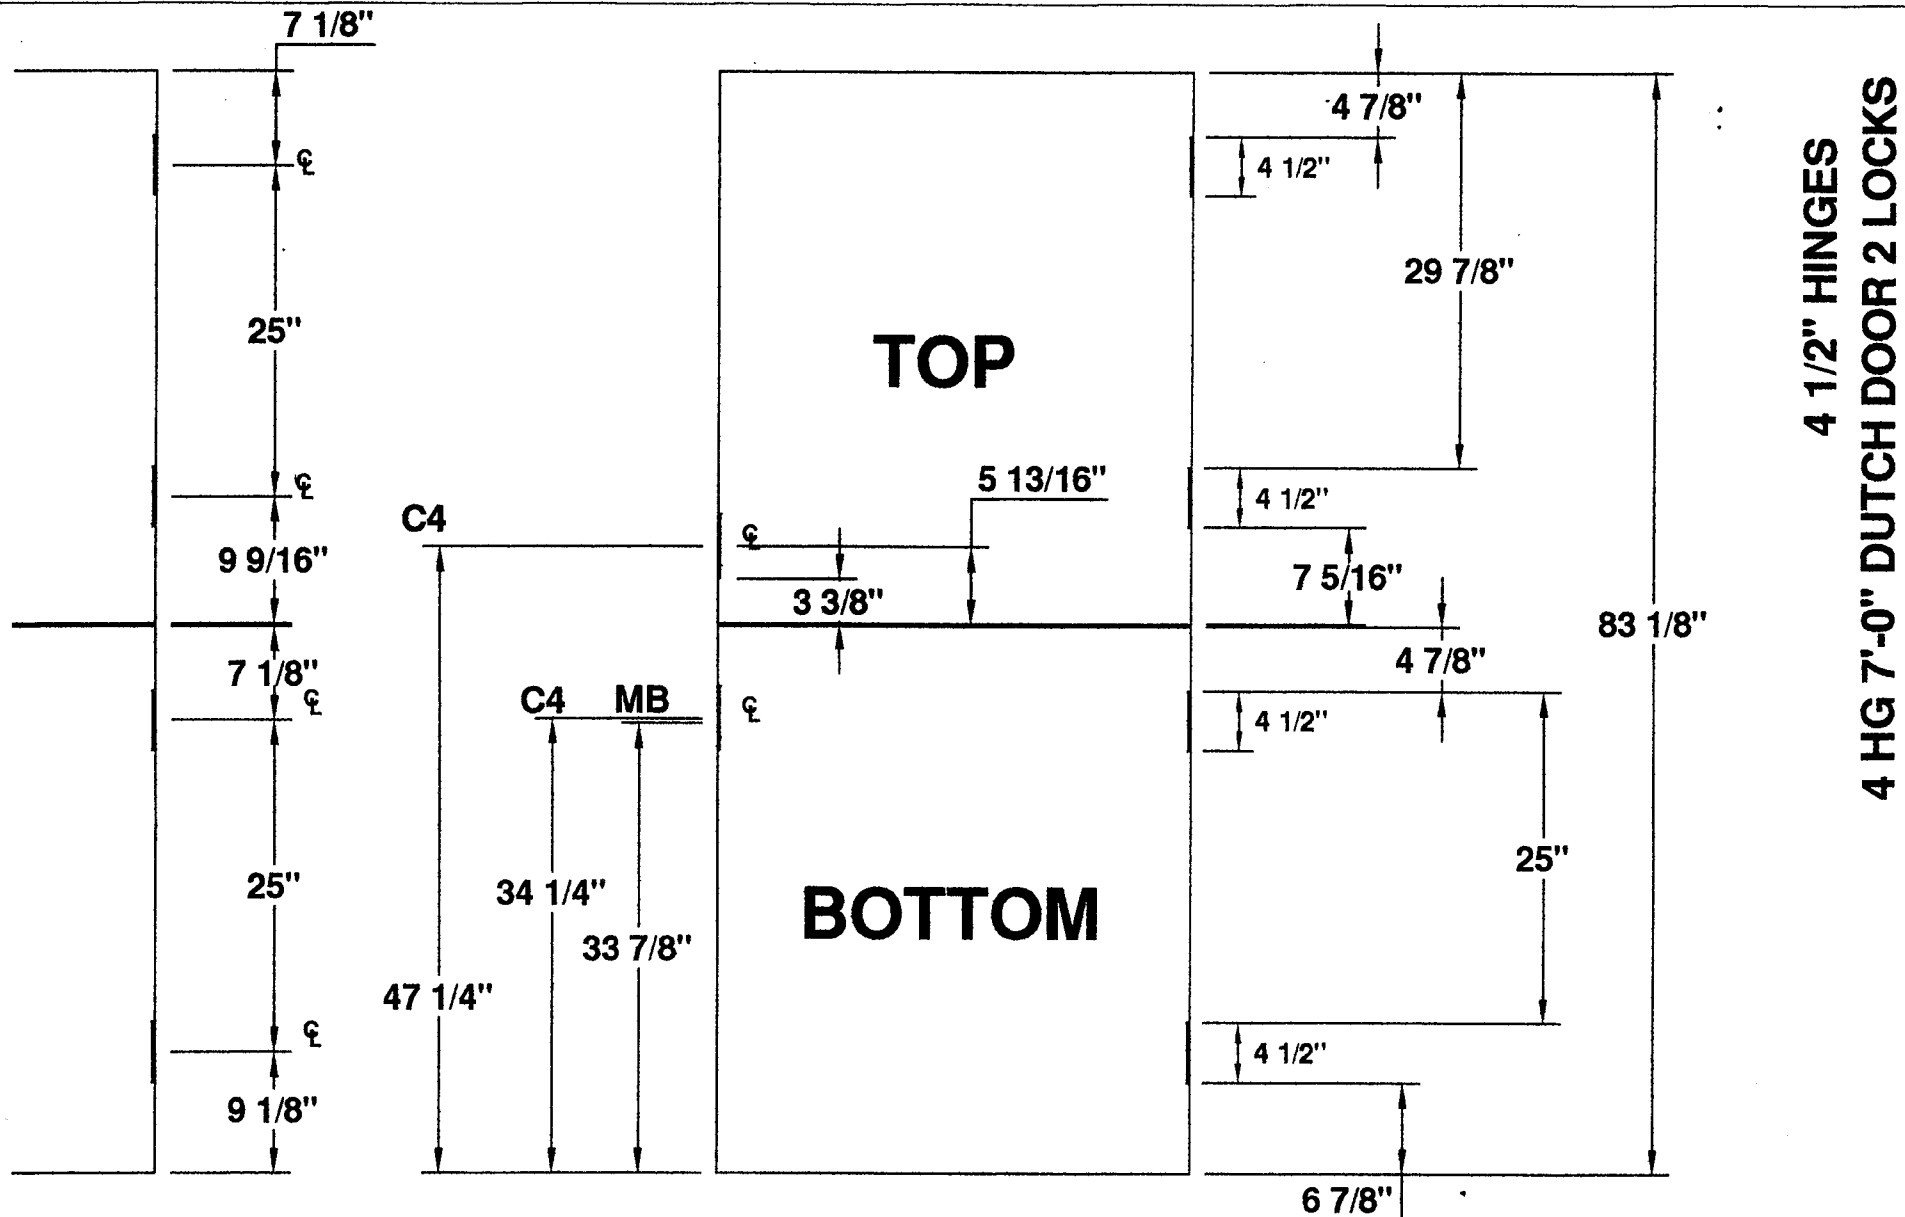

4 1/2" HINGES
4 HG 7'-0" DUTCH DOOR 2 LOCKS


4 HINGE 7'-0" DUTCH DOOR LOCATIONS- 2 LOCKS



MESKER DOOR INC.
 SINCE 1864 THE FIRST DOOR and STILL THE FIRST DOOR

4 1/2" HINGE
— DETAILS —
 FOUR HINGE DOOR

PROJECT DUTCH DOOR LOCATIONS
 ORDER N/A DATE 5/11/99
 PREPARED BY SJS SHEET 1 OF 1
 Detail # DUTCH-D4H-412-7FT-0IN2C

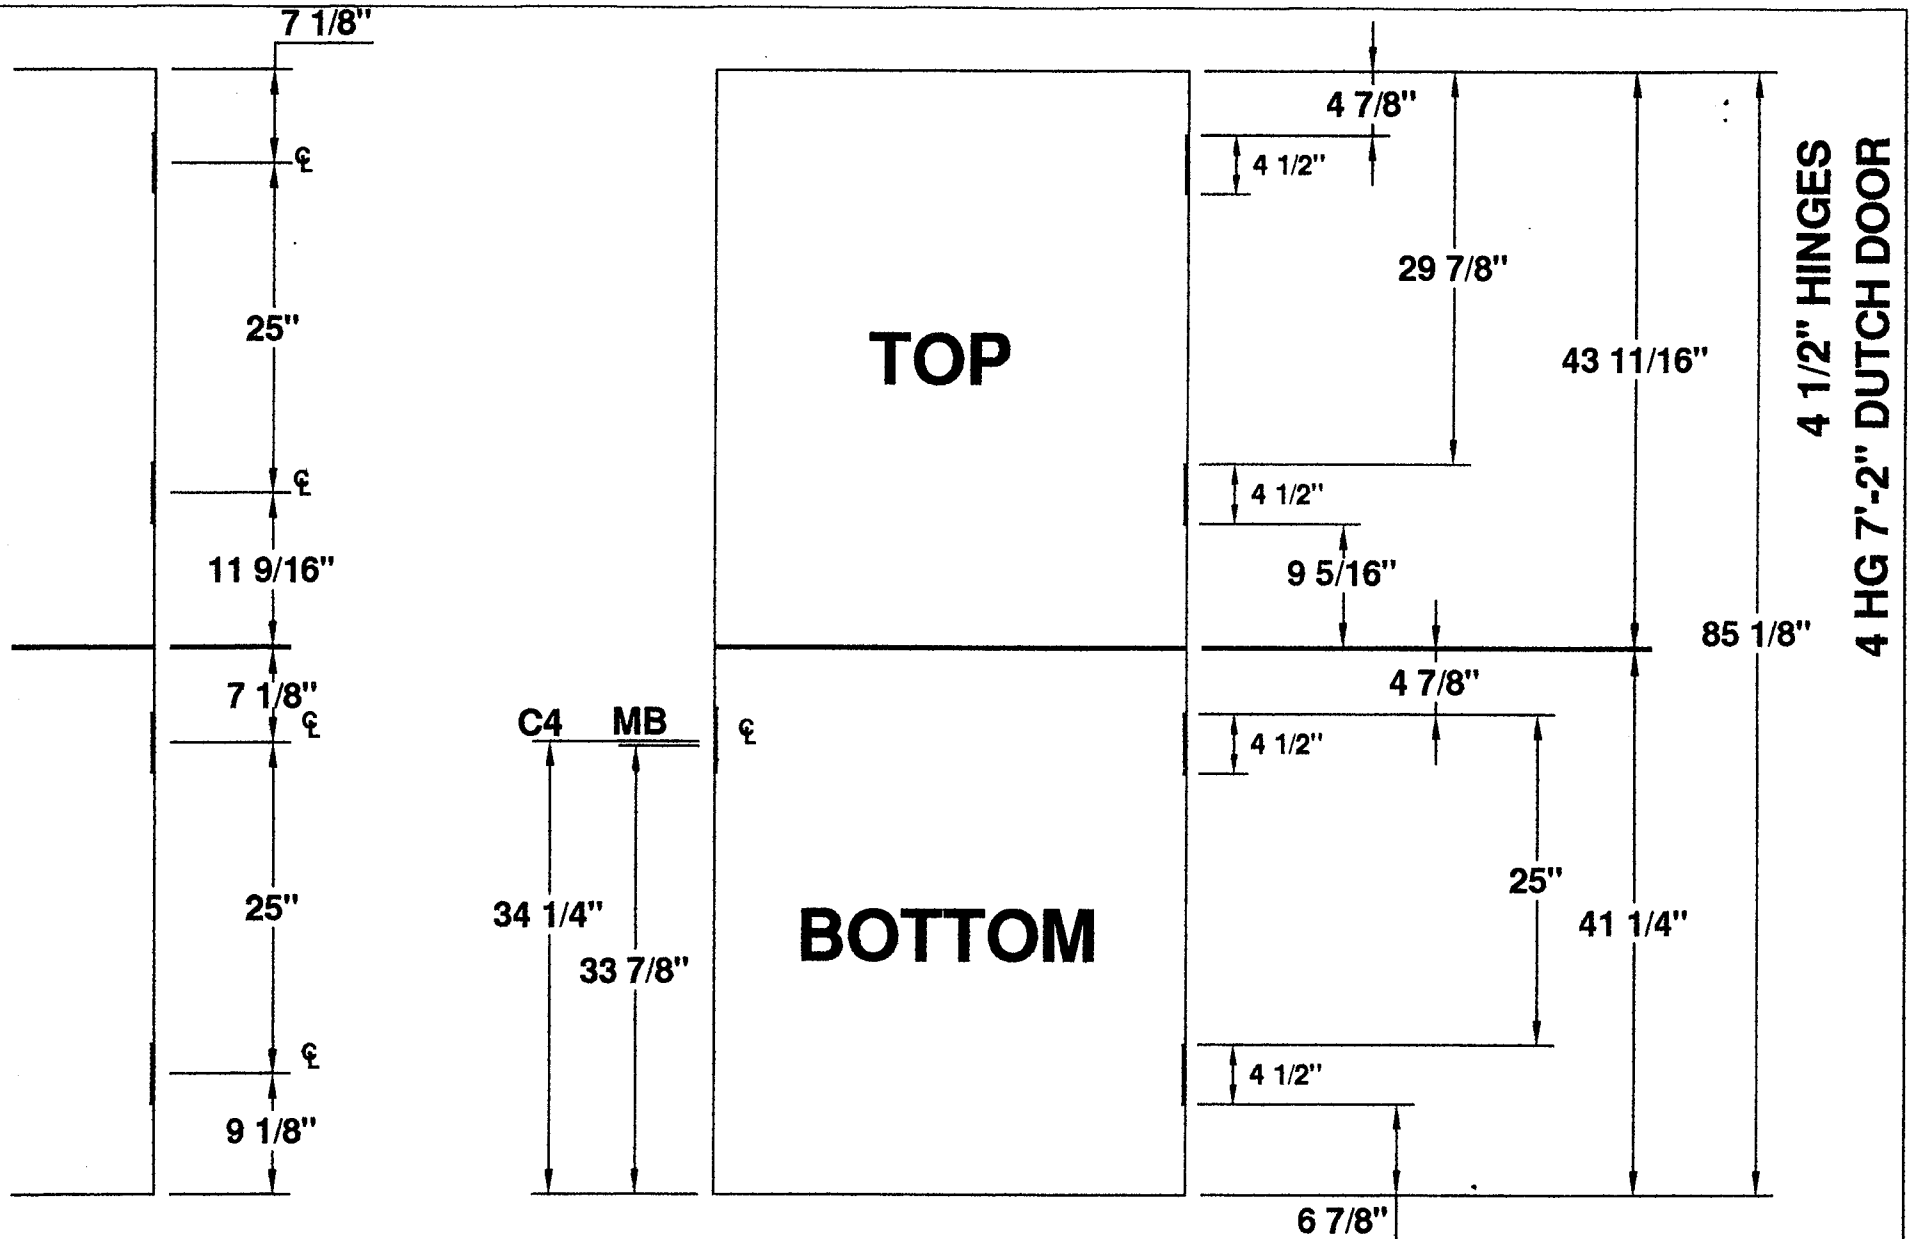

4 HINGE 7'-2" DUTCH DOOR LOCATIONS



MESKER DOOR INC.

SINCE 1864 THE FIRST DOOR and STILL THE FIRST DOOR

**4 1/2" HINGE
—DETAILS—**


FOUR HINGE DOOR

PROJECT DUTCH DOOR LOCATIONS

ORDER N/A DATE 11/16/98

PREPARED BY SJS SHEET 1 OF 1

Detail # DUTCH-D4H-412-7FT-2IN

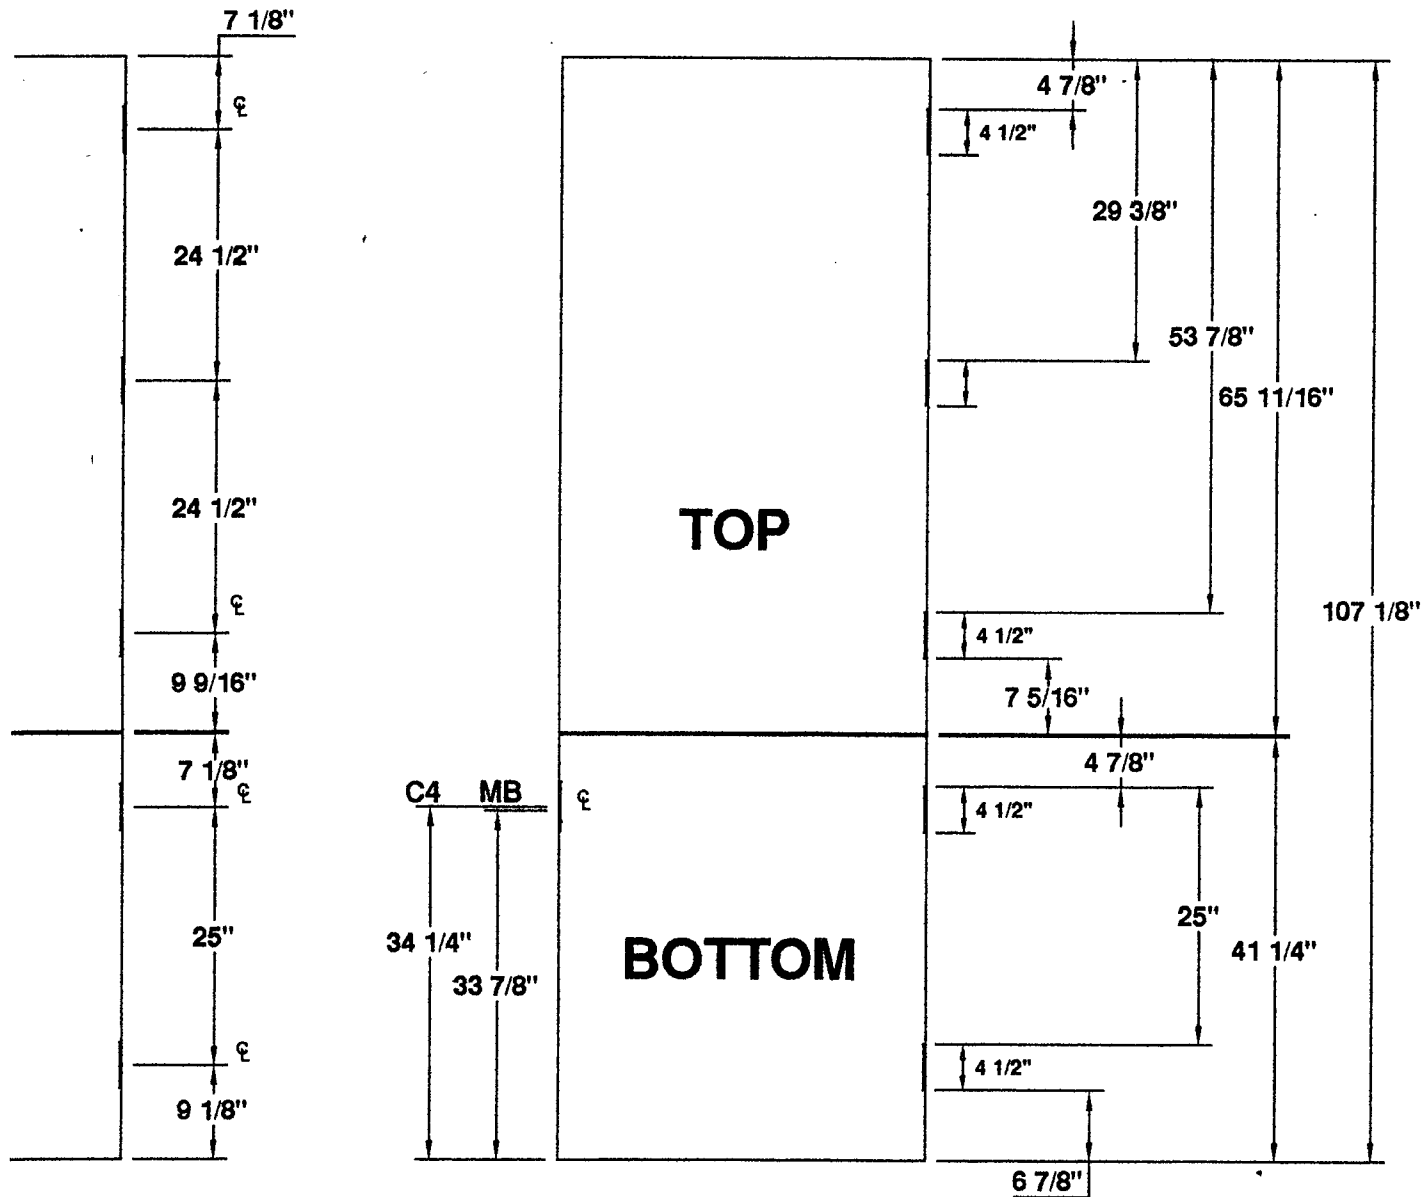

4 1/2" HINGES
4 HG 9'-0" DUTCH DOOR

5 HINGE 9'-0" DUTCH DOOR LOCATIONS



MESKER DOOR INC.
 SINCE 1864 THE FIRST DOOR and STILL THE FIRST DOOR

4 1/2" HINGE
—DETAILS—
FIVE HINGE DOOR

PROJECT DUTCH DOOR LOCATIONS
 ORDER N/A DATE 6/15/00
 PREPARED BY SJS SHEET 1 OF 1

Detail # DUTCH-D5H-412-9FT-01N