


**STANDARD
10'-0" TO 10'-5"
DOOR HEIGHTS**

5" HINGES

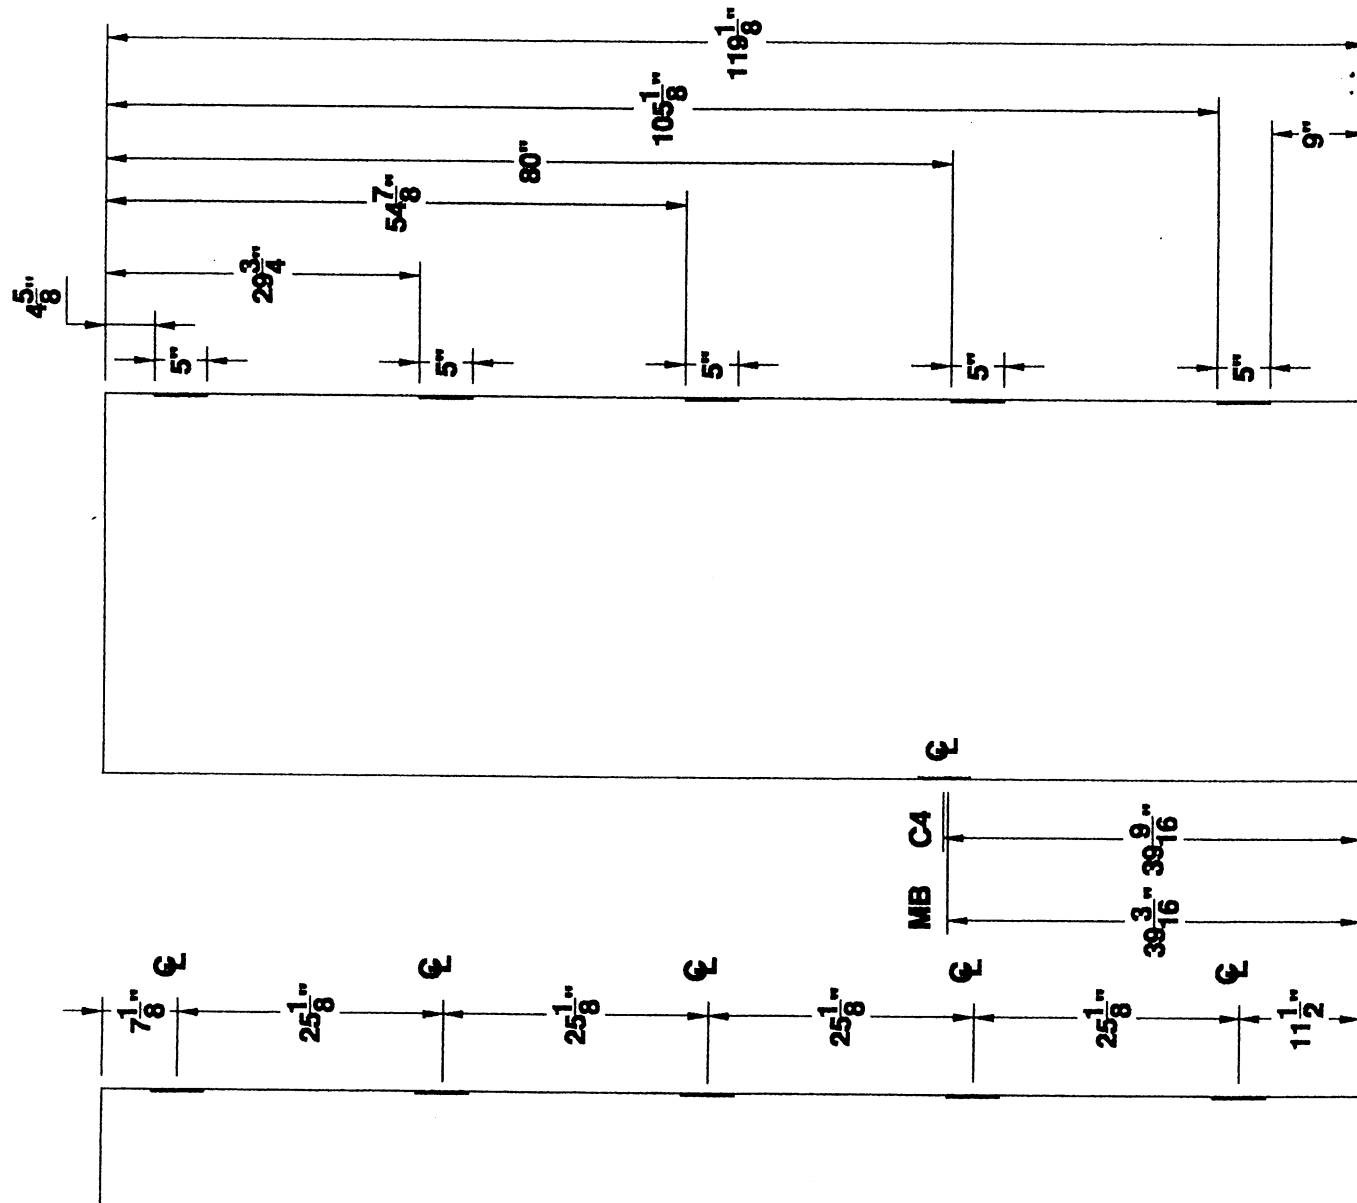

5" HINGES
5 HG 10'-0" DOOR

5 HINGE 10'-0" STANDARD DOOR LOCATIONS



MESKER DOOR INC.

SINCE 1864 THE FIRST DOOR and STILL THE FIRST DOOR

**5" HINGE
DETAILS**

FIVE HINGE DOOR


PROJECT Standard Locations

ORDER N/A DATE _____

PREPARED BY SJS SHEET 1 OF 1

Standard Detail # D5H-5-10FT-01N

5" HINGES

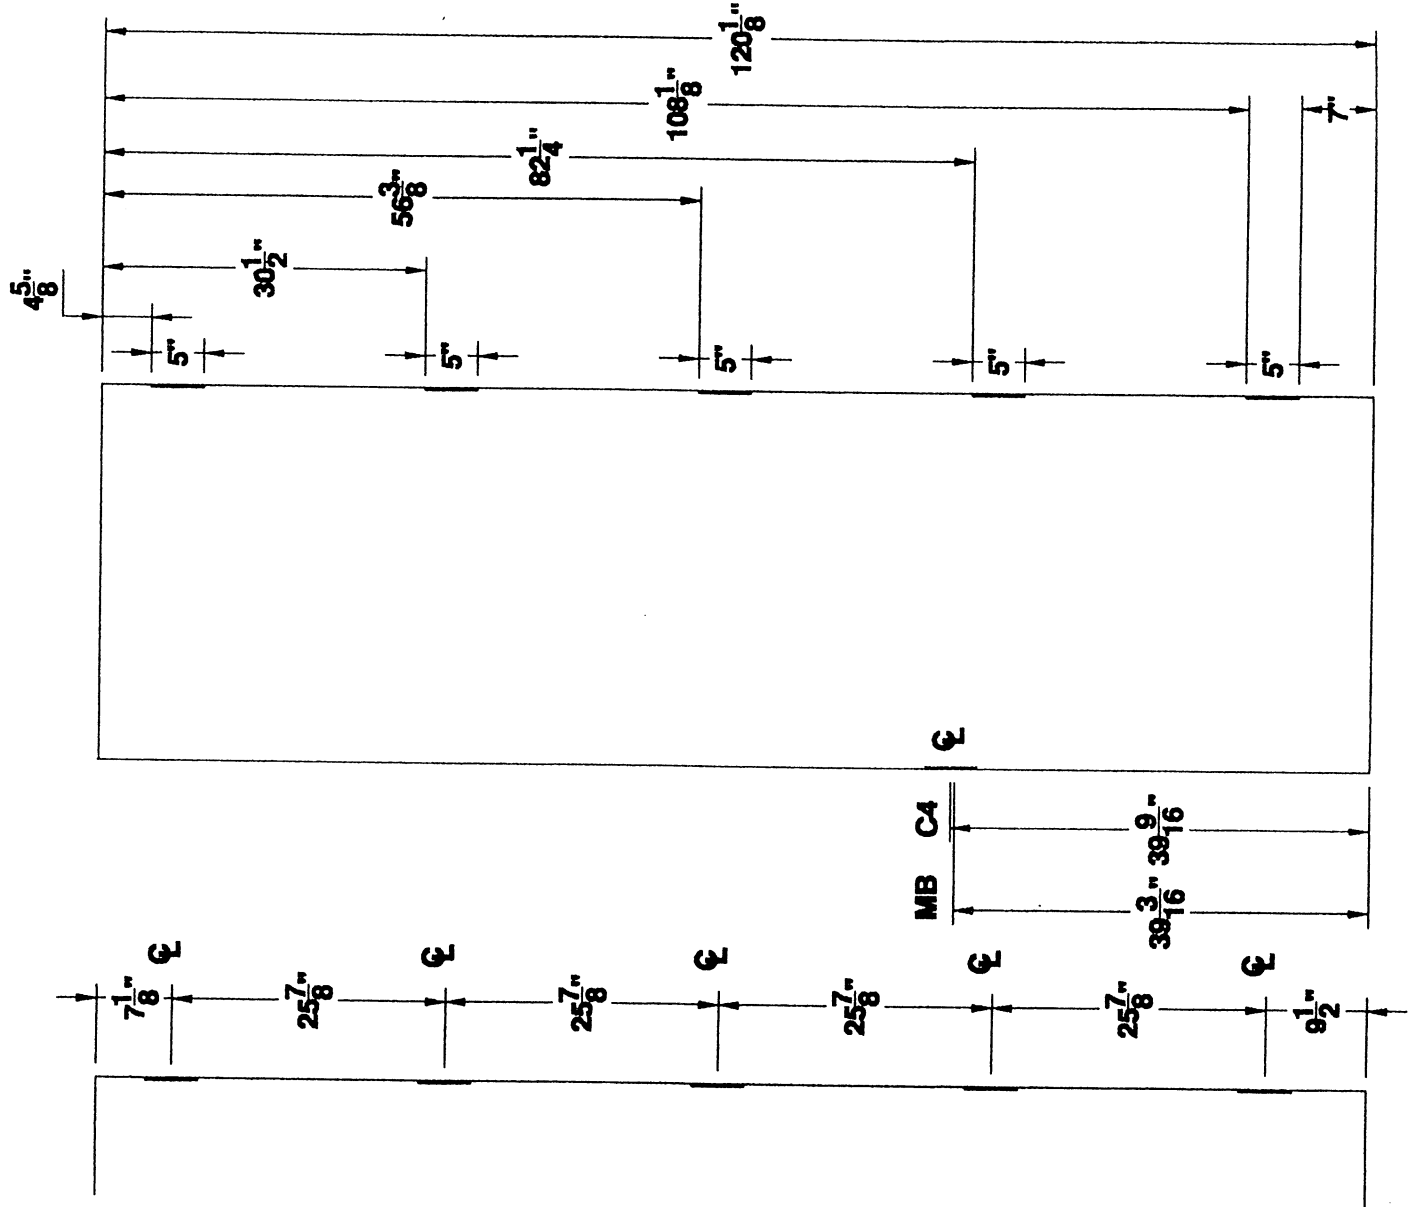

5" HINGES
5 HG 10'-1" DOOR

5 HINGE 10'-1" STANDARD DOOR LOCATIONS



MESKER DOOR INC.

SINCE 1864 THE FIRST DOOR and STILL THE FIRST DOOR

5" HINGE DETAILS

FIVE HINGE DOOR


PROJECT Standard Locations

ORDER N/A DATE _____

PREPARED BY SJS SHEET 1 OF 1

Standard Detail # D5H-5-10FT-1IN

5" HINGES

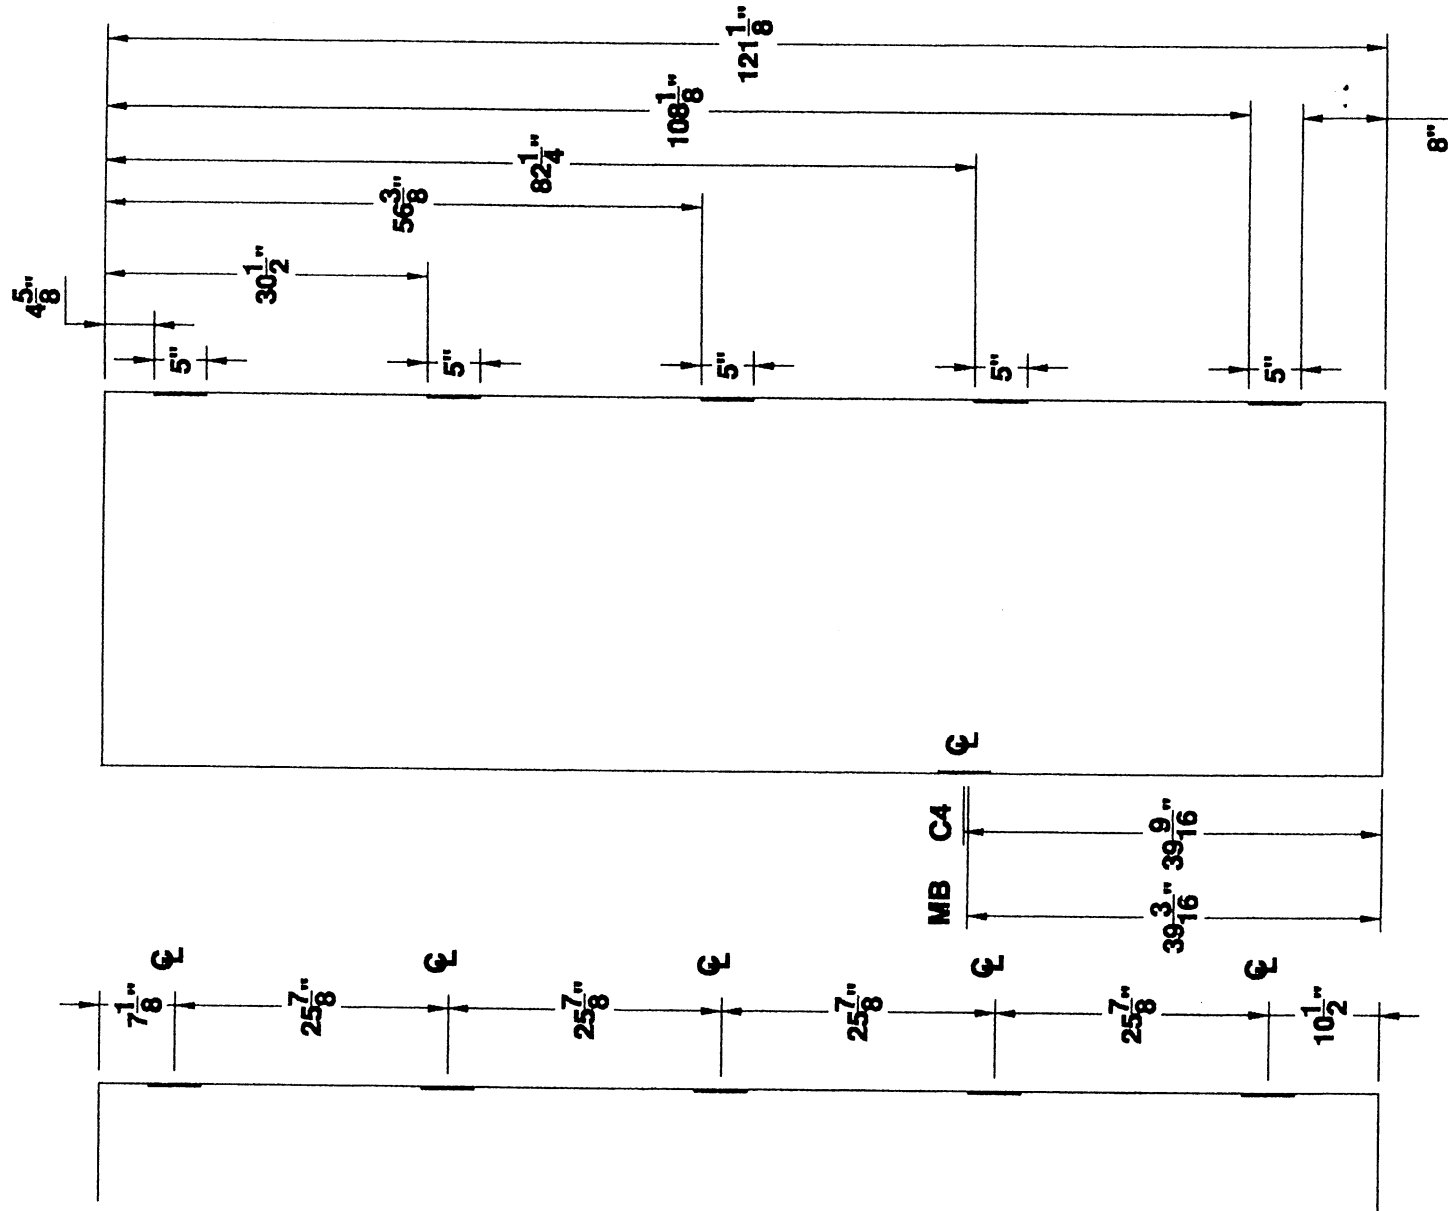

5" HINGES
5 HG 10'-2" DOOR

5 HINGE 10'-2" STANDARD DOOR LOCATIONS



MESKER DOOR INC.

SINCE 1864 THE FIRST DOOR and STILL THE FIRST DOOR

5" HINGE DETAILS

FIVE HINGE DOOR


PROJECT Standard Locations

ORDER N/A DATE _____

PREPARED BY SJS SHEET 1 OF 1

Standard Detail # D5H-5-10FT-2IN

5" HINGES

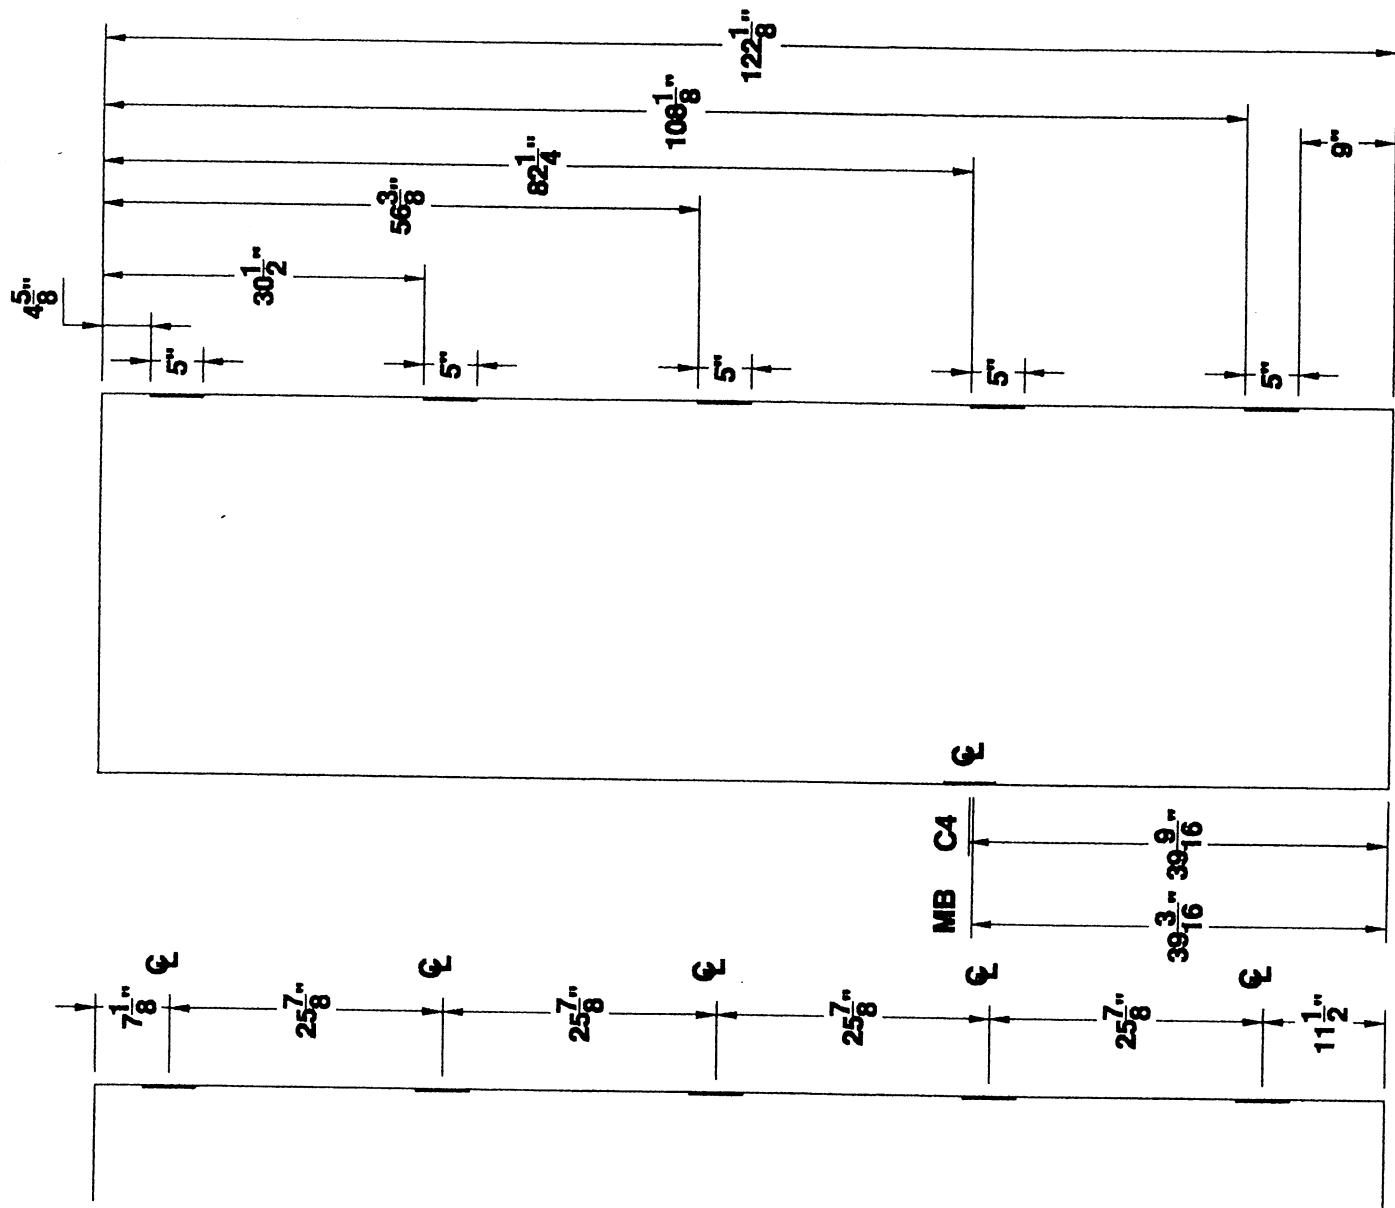

5" HINGES
5 HG 10'-3" DOOR

5 HINGE 10'-3" STANDARD DOOR LOCATIONS




MESKER DOOR INC.
SINCE 1864 THE FIRST DOOR and STILL THE FIRST DOOR

**5" HINGE
— DETAILS —**
FIVE HINGE DOOR

PROJECT Standard Locations
ORDER N/A DATE _____
PREPARED BY SJS SHEET 1 OF 1
Standard Detail # D5H-5-10FT-3IN

5" HINGES

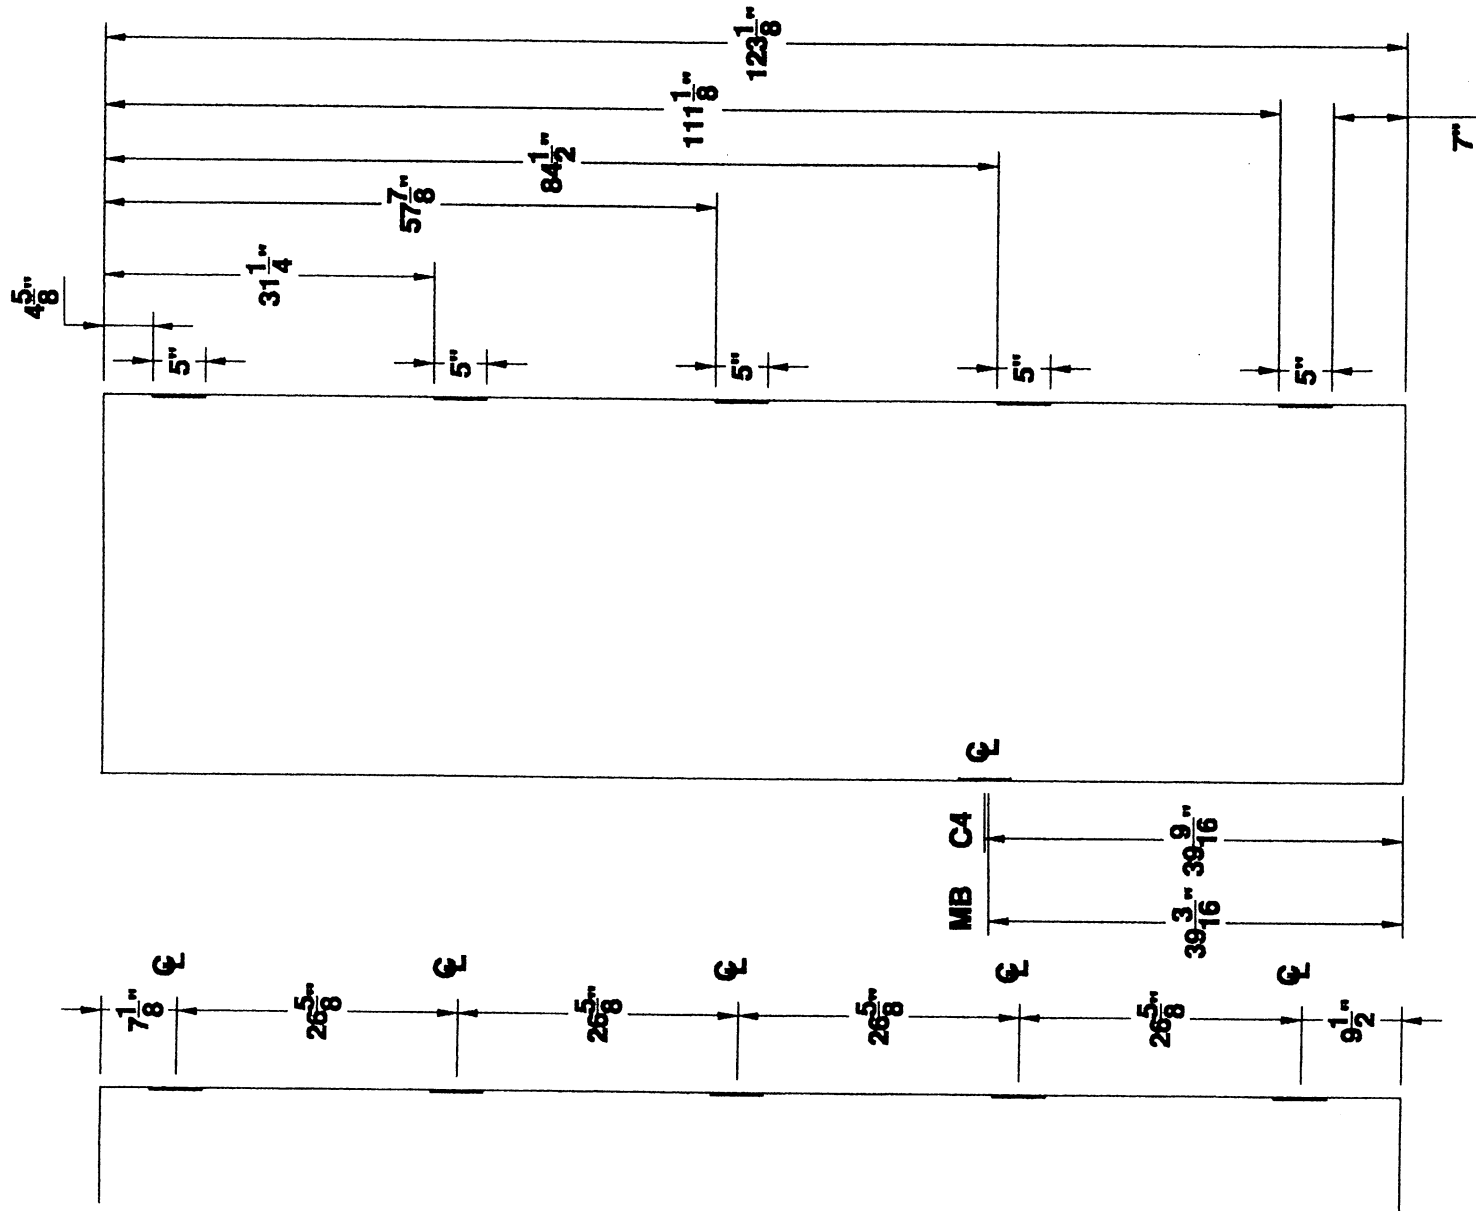

5" HINGES
5 HG 10'-4" DOOR

5 HINGE 10'-4" STANDARD DOOR LOCATIONS




MESKER DOOR INC.
SINCE 1864 THE FIRST DOOR and STILL THE FIRST DOOR

**5" HINGE
DETAILS**
FIVE HINGE DOOR

PROJECT Standard Locations
ORDER N/A DATE _____
PREPARED BY SJS SHEET 1 OF 1
Standard Detail # D5H-5-10FT-4IN

5" HINGES

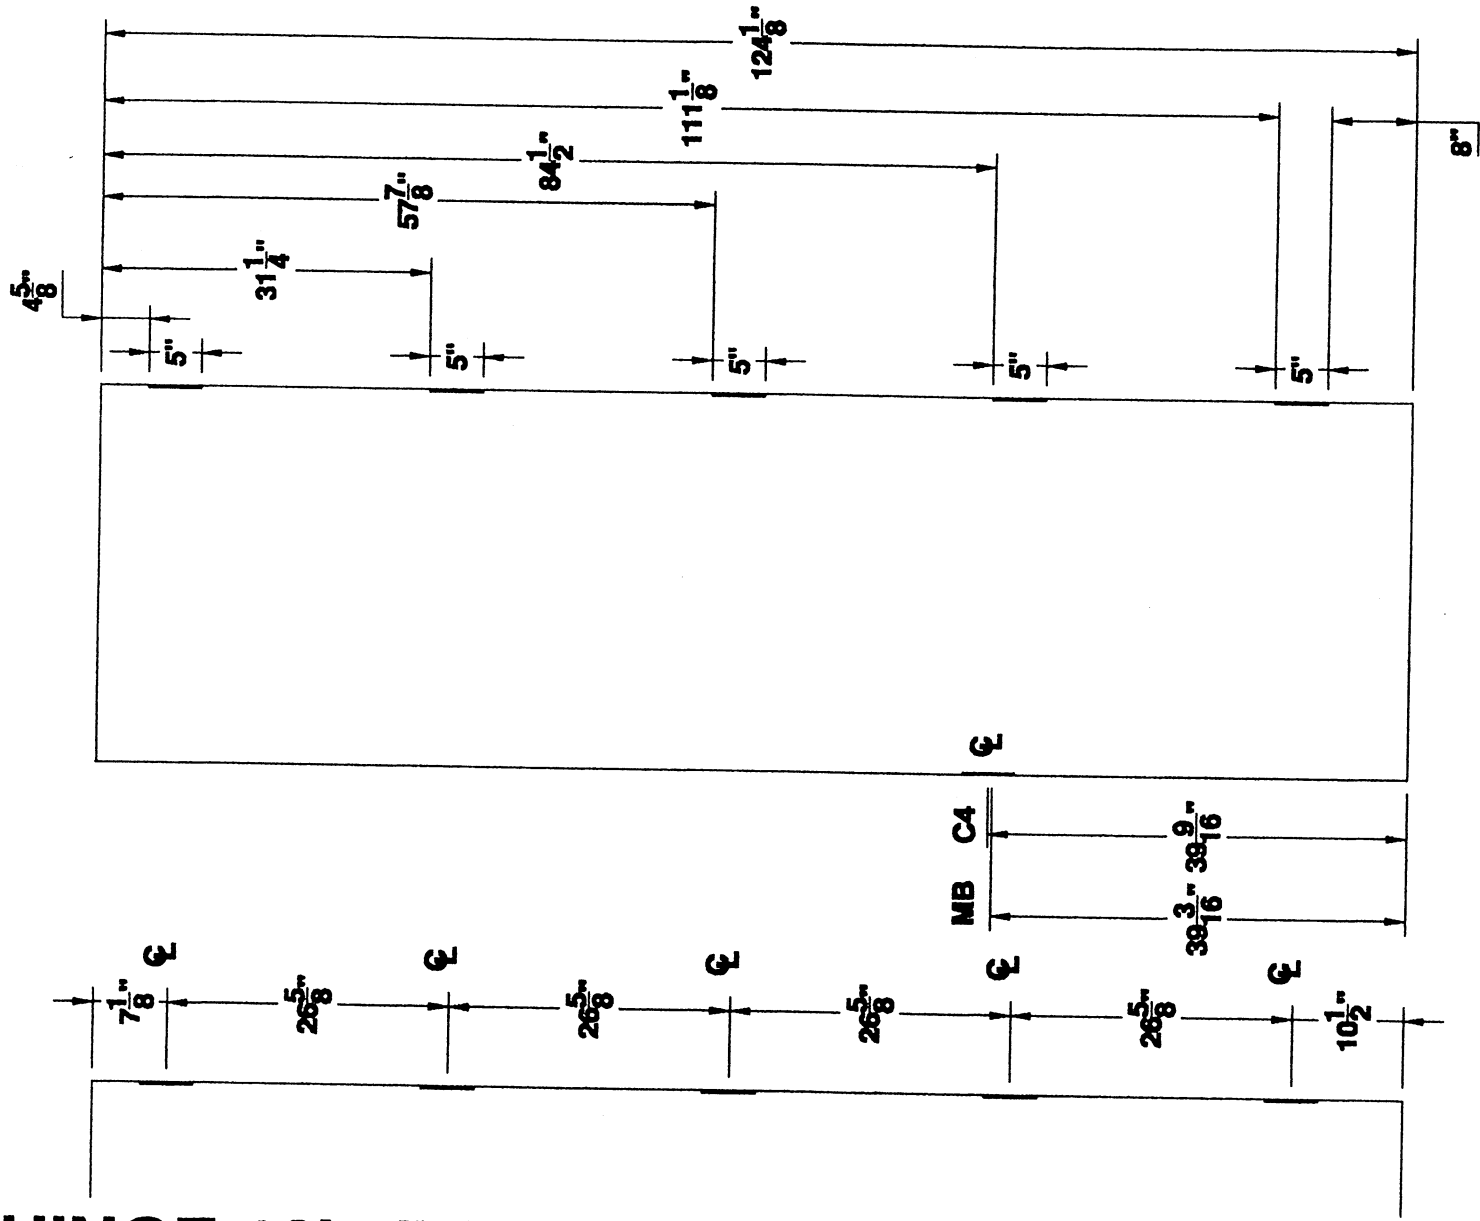

5" HINGES
5 HG 10'-5" DOOR

5 HINGE 10'-5" STANDARD DOOR LOCATIONS



MESKER DOOR INC.
SINCE 1864 THE FIRST DOOR and STILL THE FIRST DOOR

**5" HINGE
DETAILS**
FIVE HINGE DOOR

PROJECT Standard Locations
ORDER N/A DATE _____
PREPARED BY SJS SHEET 1 OF 1
Standard Detail # D5H-5-10FT-5IN