


**STANDARD
2'-0" TO 2'-11"
DOOR HEIGHTS**

5" HINGES

5" HINGES
2 HG 2'-0" DOOR

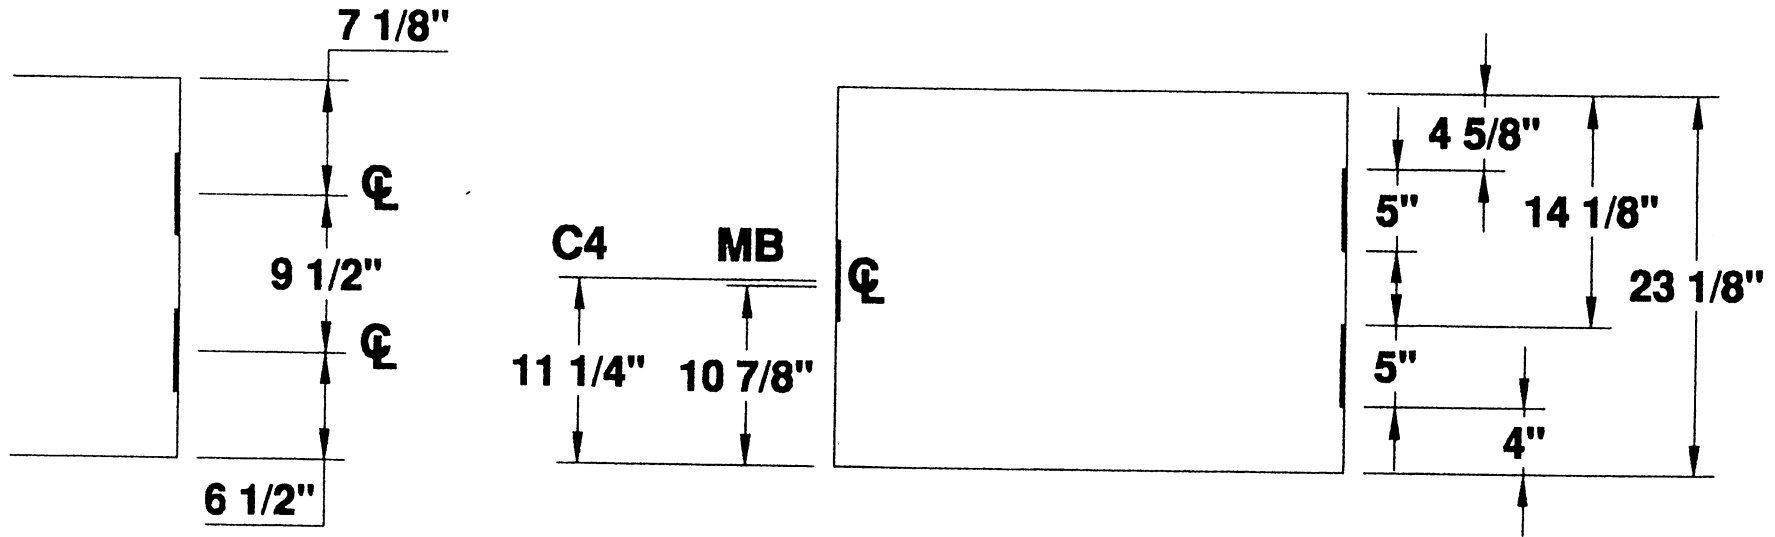

2 HINGE 2'-0" STANDARD DOOR LOCATIONS




MESKER DOOR INC.
SINCE 1864 THE FIRST DOOR and STILL THE FIRST DOOR

**5" HINGE
DETAILS**
TWO HINGE DOOR

PROJECT STANDARD LOCATIONS
ORDER N/A DATE _____
PREPARED BY SJS SHEET 1 OF 1
Standard Detail # D2H-5-2FT-0IN

5" HINGES

5" HINGES
2 HG 2'-1" DOOR

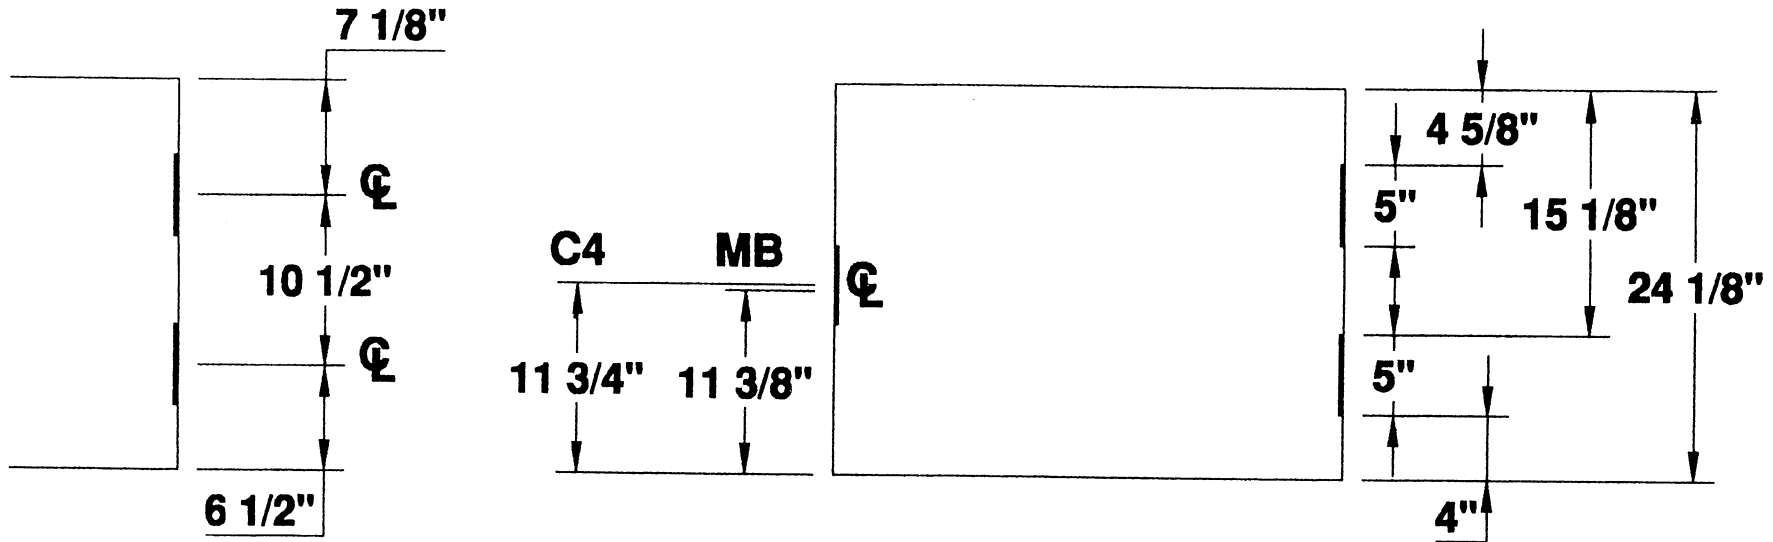

2 HINGE 2'-1" STANDARD DOOR LOCATIONS




MESKER DOOR INC.
SINCE 1884 THE FIRST DOOR and STILL THE FIRST DOOR

**5" HINGE
—DETAILS—
TWO HINGE DOOR**

PROJECT STANDARD LOCATIONS
ORDER N/A DATE _____
PREPARED BY SJS SHEET 1 OF 1
Standard Detail # D2H-5-2FT-1IN

5" HINGES

5" HINGES
2 HG 2'-2" DOOR

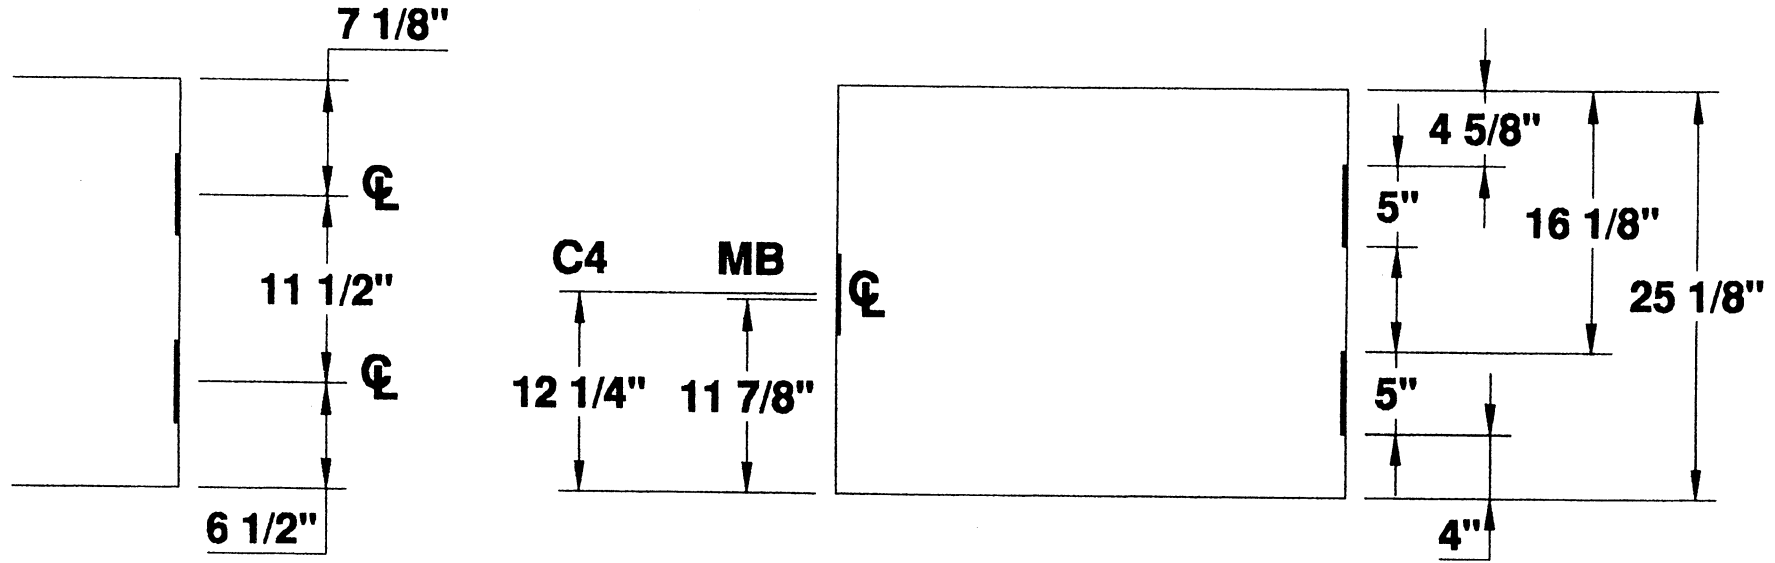

2 HINGE 2'-2" STANDARD DOOR LOCATIONS




5" HINGE DETAILS

TWO HINGE DOOR

PROJECT STANDARD LOCATIONS
 ORDER N/A DATE _____
 PREPARED BY SJS SHEET 1 OF 1
 Standard Detail # D2H-5-2FT-2IN

5" HINGES

5" HINGES
2 HG 2'-3" DOOR

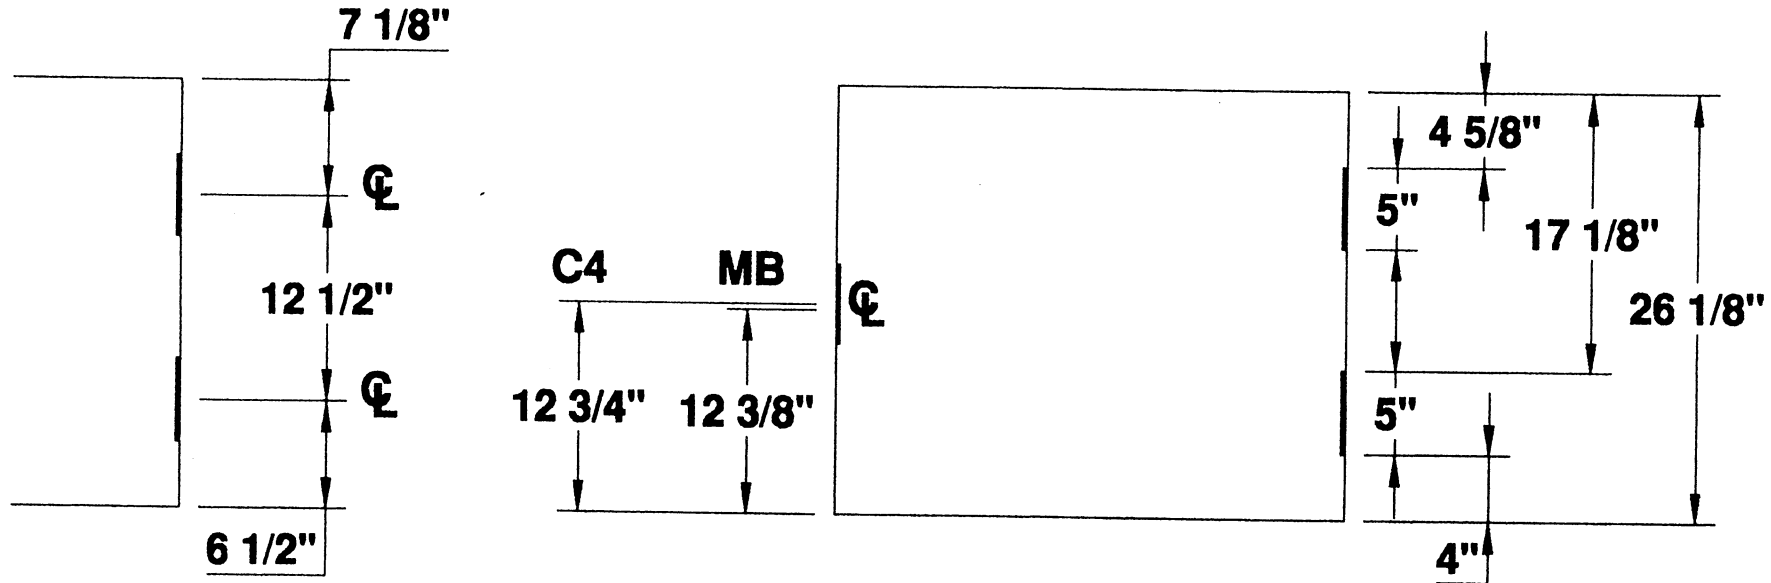

2 HINGE 2'-3" STANDARD DOOR LOCATIONS




MESKER DOOR INC.
SINCE 1864 THE FIRST DOOR and STILL THE FIRST DOOR

**5" HINGE
—DETAILS—
TWO HINGE DOOR**

PROJECT STANDARD LOCATIONS
ORDER N/A DATE _____
PREPARED BY SJS SHEET 1 OF 1
Standard Detail # D2H-5-2FT-3IN

5" HINGES

5" HINGES
2 HG 2'-4" DOOR

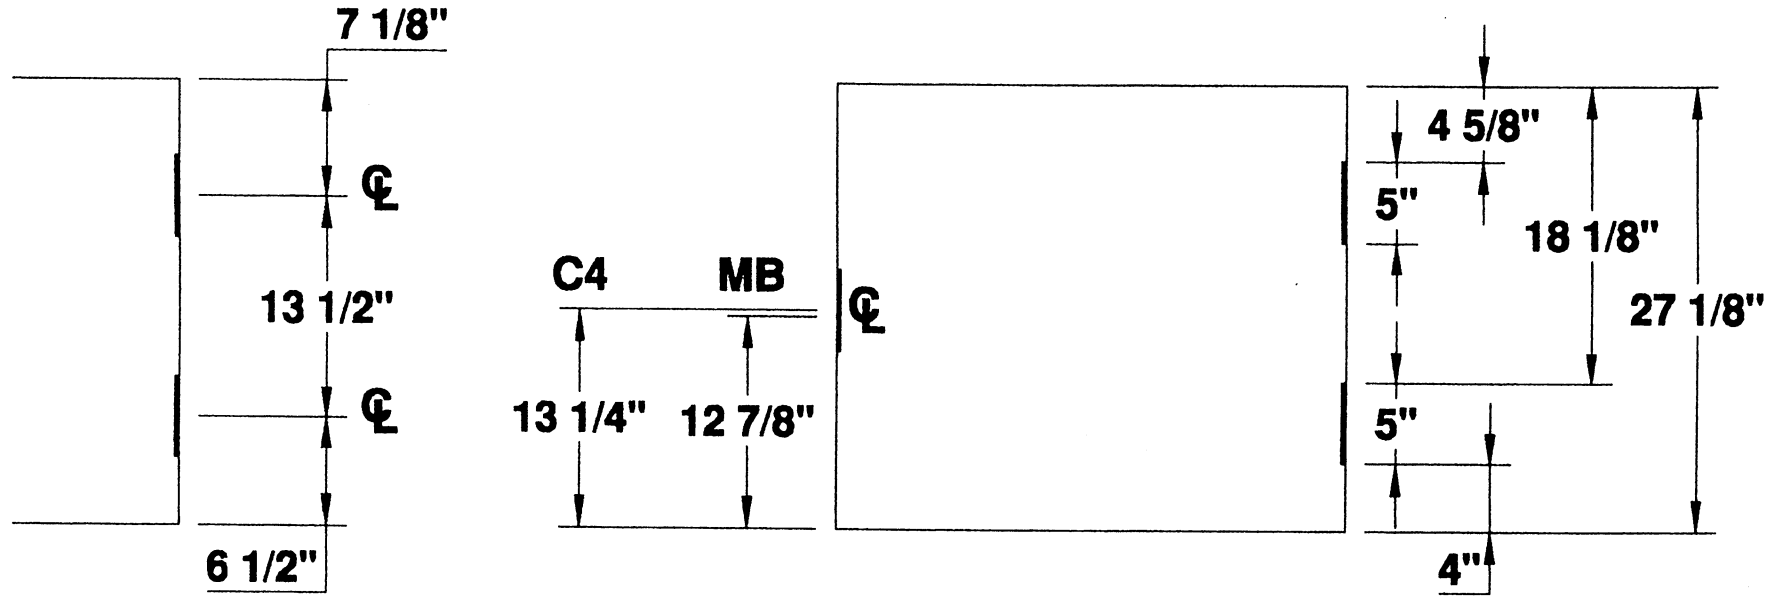

2 HINGE 2'-4" STANDARD DOOR LOCATIONS




MESKER DOOR INC.
SINCE 1864 THE FIRST DOOR and STILL THE FIRST DOOR

**5" HINGE
DETAILS**
TWO HINGE DOOR

PROJECT STANDARD LOCATIONS
ORDER N/A DATE _____
PREPARED BY SJS SHEET 1 OF 1
Standard Detail # D2H-5-2FT-4IN

5" HINGES

5" HINGES
2 HG 2'-5" DOOR

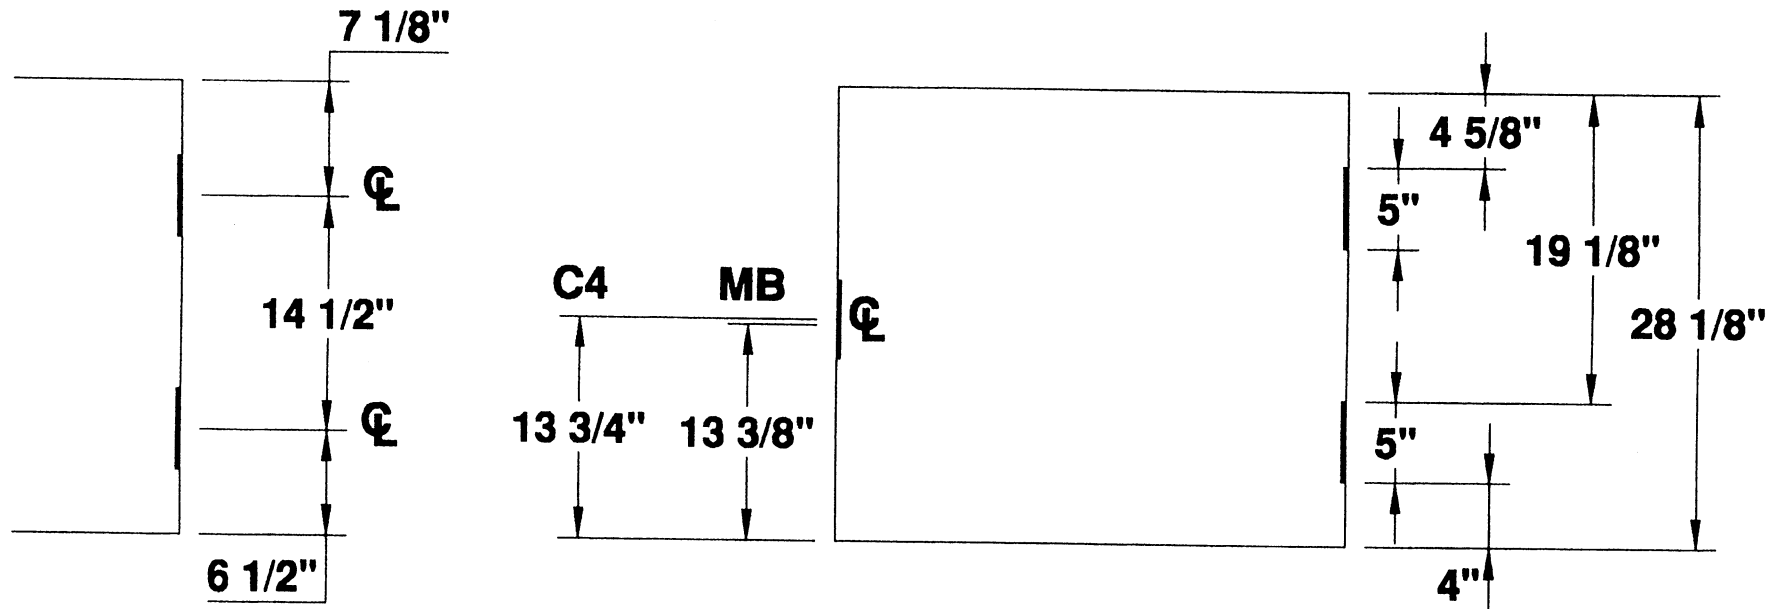

2 HINGE 2'-5" STANDARD DOOR LOCATIONS




MESKER DOOR INC.
SINCE 1864 THE FIRST DOOR and STILL THE FIRST DOOR

**5" HINGE
—DETAILS—
TWO HINGE DOOR**

PROJECT STANDARD LOCATIONS
ORDER N/A DATE _____
PREPARED BY SJS SHEET 1 OF 1
Standard Detail # D2H-5-2FT-5IN

5" HINGES

5" HINGES
2 HG 2'-6" DOOR

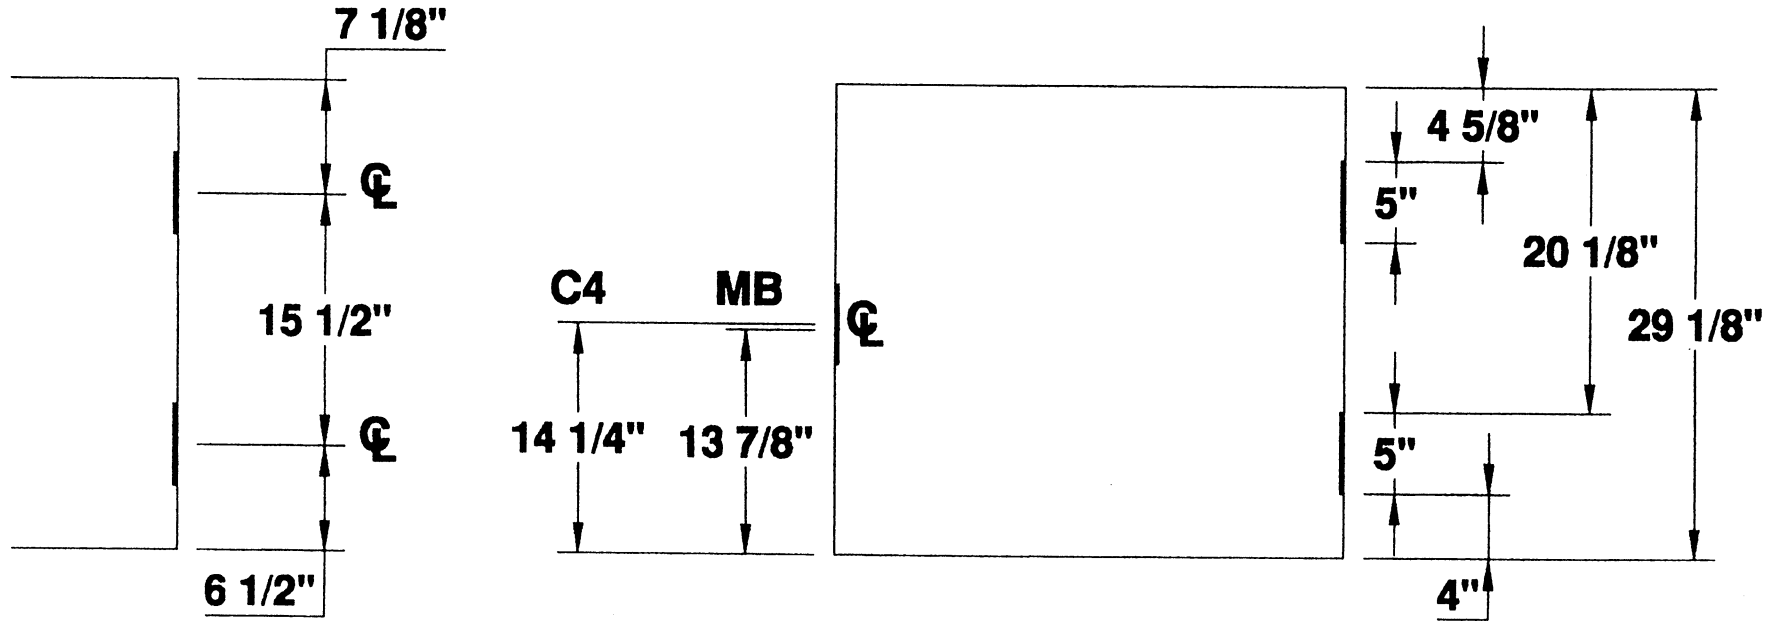

2 HINGE 2'-6" STANDARD DOOR LOCATIONS



MESKER DOOR INC.
SINCE 1864 THE FIRST DOOR and STILL THE FIRST DOOR

**5" HINGE
DETAILS**

TWO HINGE DOOR

PROJECT STANDARD LOCATIONS


ORDER N/A DATE _____

PREPARED BY SJS SHEET 1 OF 1

Standard Detail # D2H-5-2FT-6IN

5" HINGES

5" HINGES
2 HG 2'-7" DOOR

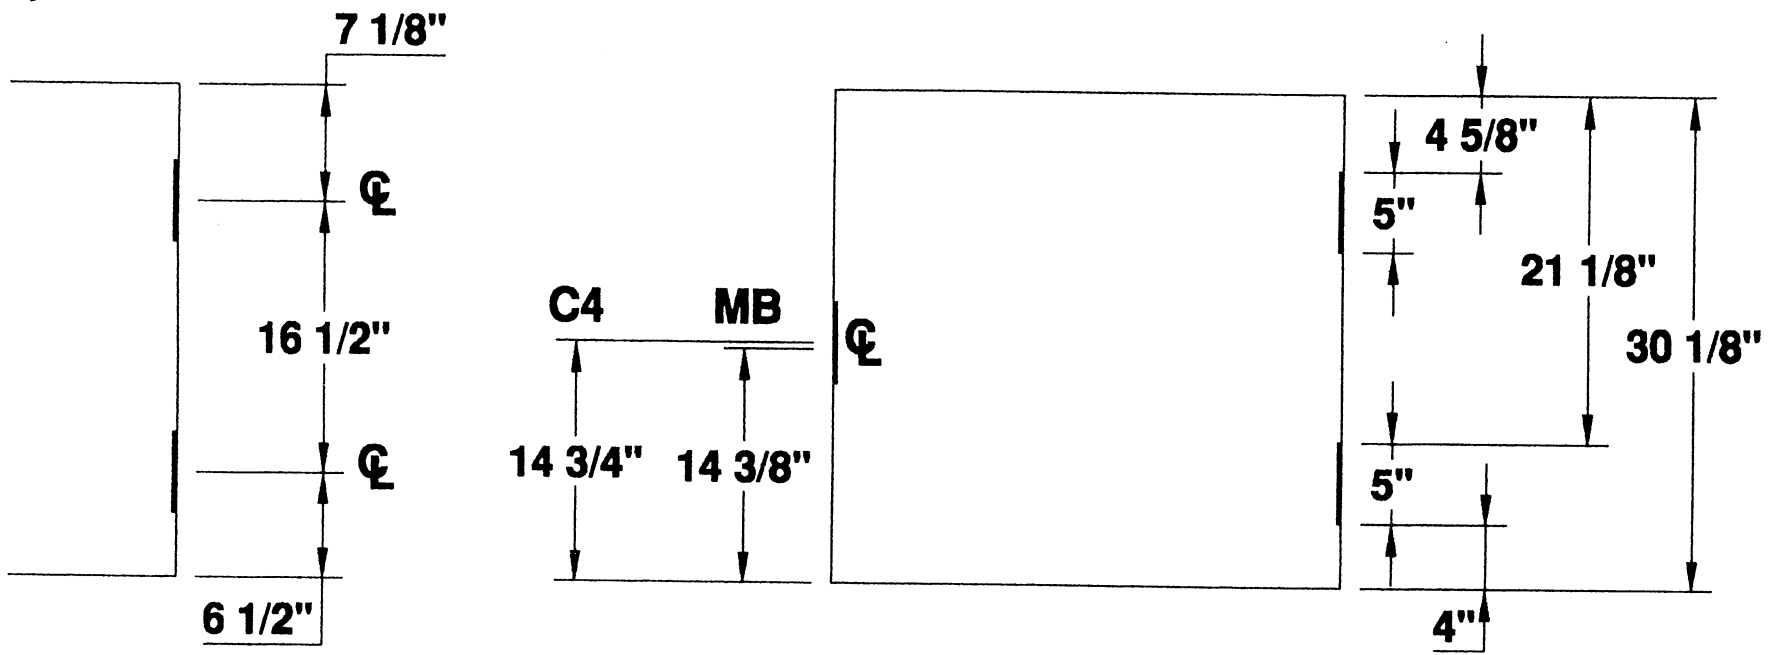

2 HINGE 2'-7" STANDARD DOOR LOCATIONS




MESKER DOOR INC.
SINCE 1864 THE FIRST DOOR and STILL THE FIRST DOOR

**5" HINGE
—DETAILS—
TWO HINGE DOOR**

PROJECT STANDARD LOCATIONS
ORDER N/A DATE _____
PREPARED BY SJS SHEET 1 OF 1
Standard Detail # D2H-5-2FT-7IN

5" HINGES

5" HINGES
2 HG 2'-8" DOOR

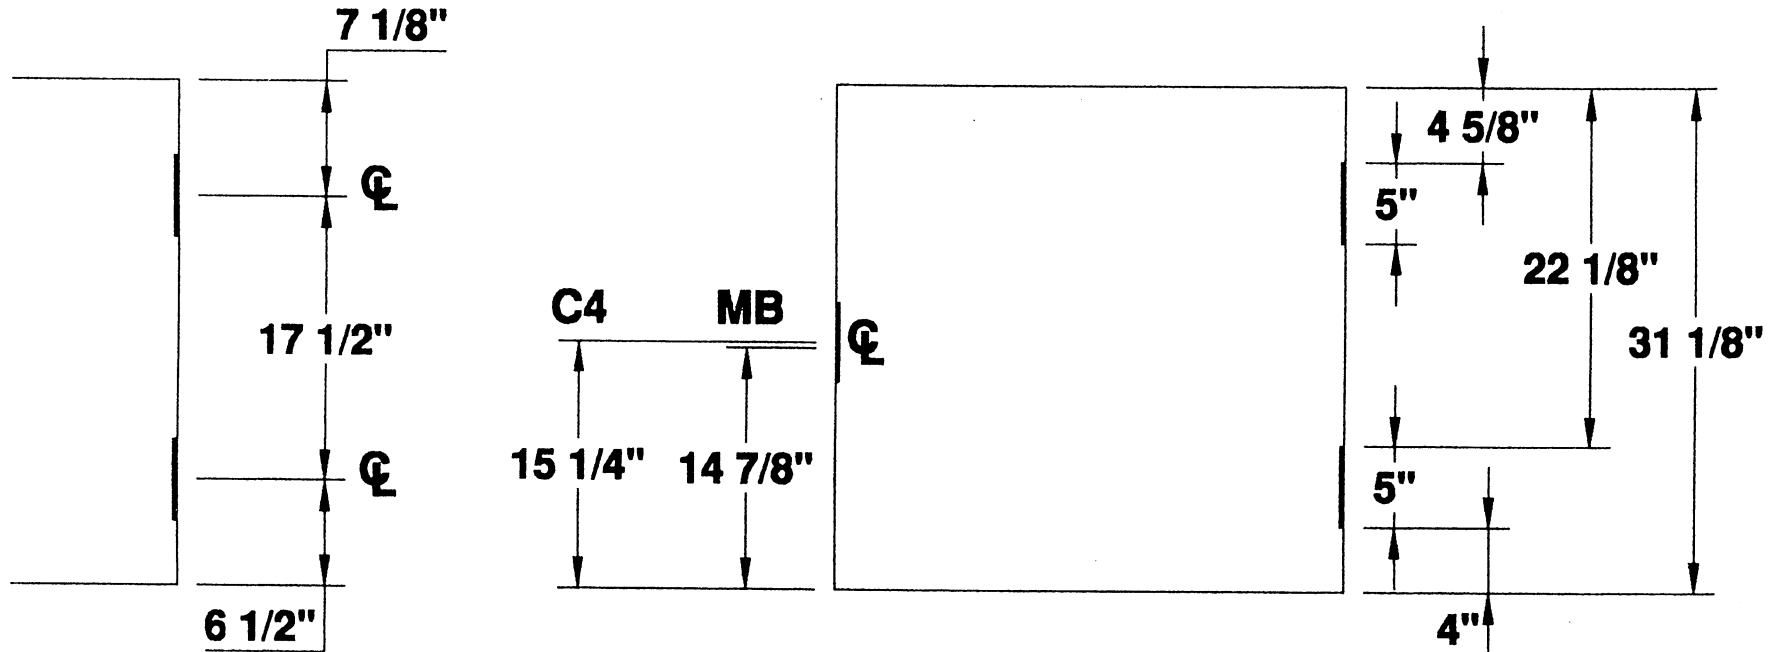

2 HINGE 2'-8" STANDARD DOOR LOCATIONS



MESKER DOOR INC.
SINCE 1964 THE FIRST DOOR and STILL THE FIRST DOOR

**5" HINGE
— DETAILS —**

TWO HINGE DOOR

PROJECT STANDARD LOCATIONS


ORDER N/A DATE _____

PREPARED BY SJS SHEET 1 OF 1

Standard Detail # D2H-5-2FT-8IN

5" HINGES

5" HINGES
2 HG 2'-9" DOOR

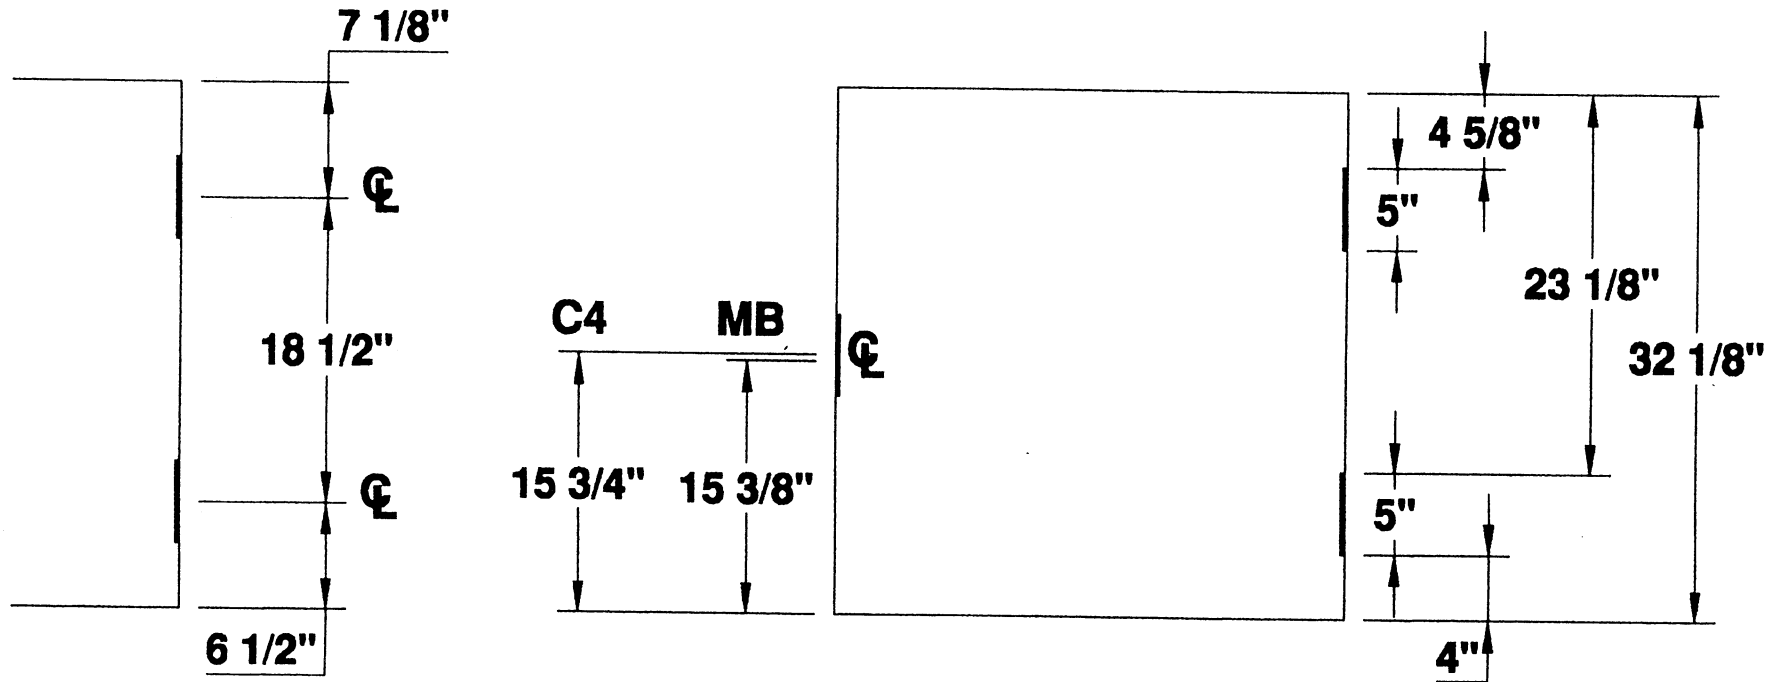

2 HINGE 2'-9" STANDARD DOOR LOCATIONS



MESKER DOOR INC.

SINCE 1864 THE FIRST DOOR and STILL THE FIRST DOOR

**5" HINGE
—DETAILS—**

TWO HINGE DOOR

PROJECT STANDARD LOCATIONS


ORDER N/A DATE _____

PREPARED BY SJS SHEET 1 OF 1

Standard Detail # D2H-5-2FT-9IN

5" HINGES

5" HINGES
2 HG 2'-10" DOOR

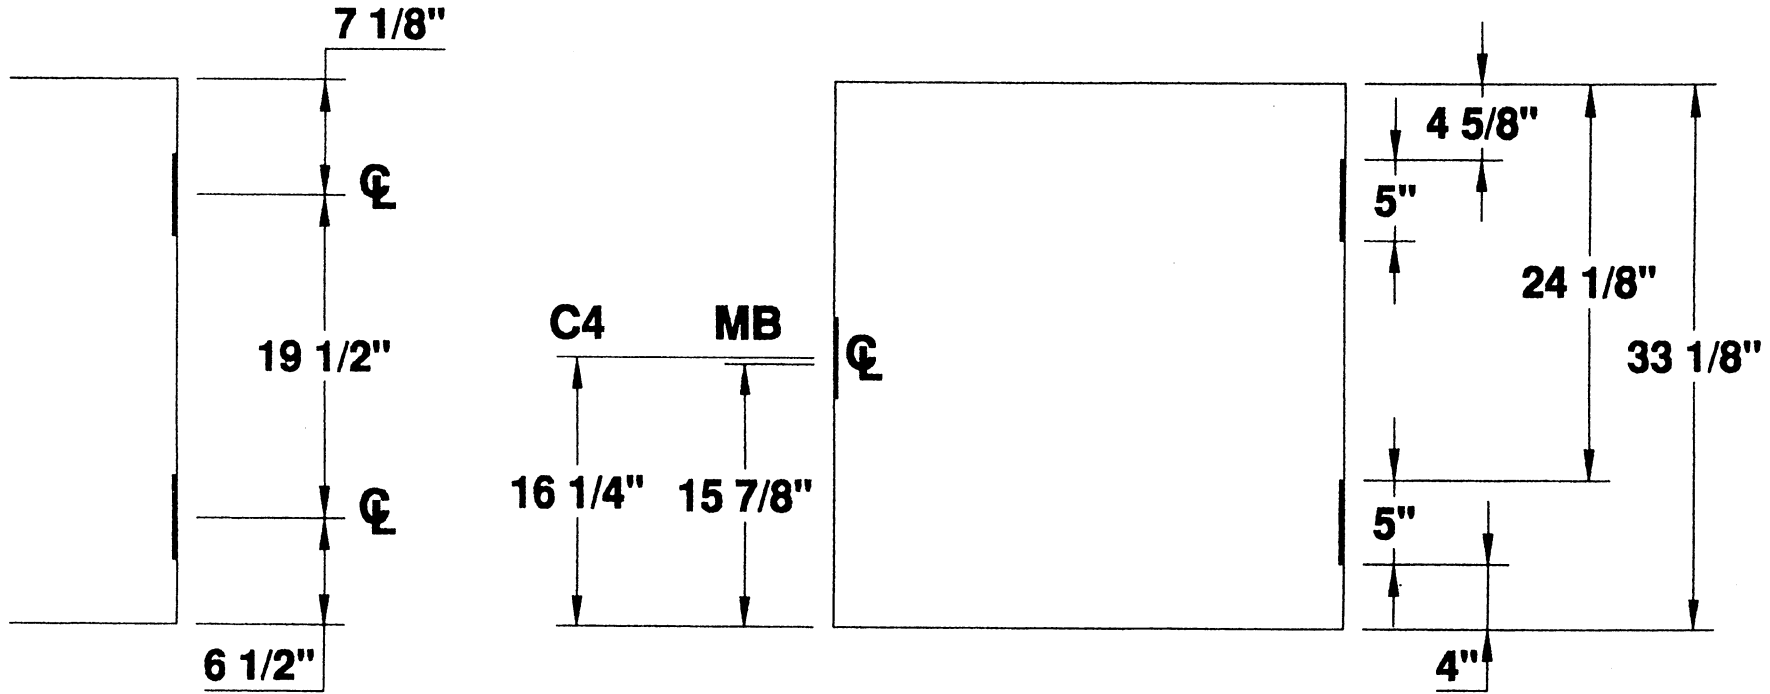

2 HINGE 2'-10" STANDARD DOOR LOCATIONS




MESKER DOOR INC.
SINCE 1964 THE FIRST DOOR and STILL THE FIRST DOOR

**5" HINGE
DETAILS**
TWO HINGE DOOR

PROJECT STANDARD LOCATIONS
ORDER N/A DATE _____
PREPARED BY SJS SHEET 1 OF 1
Standard Detail # D2H-5-2FT-10IN

5" HINGES

5" HINGES
2 HG 2'-11" DOOR

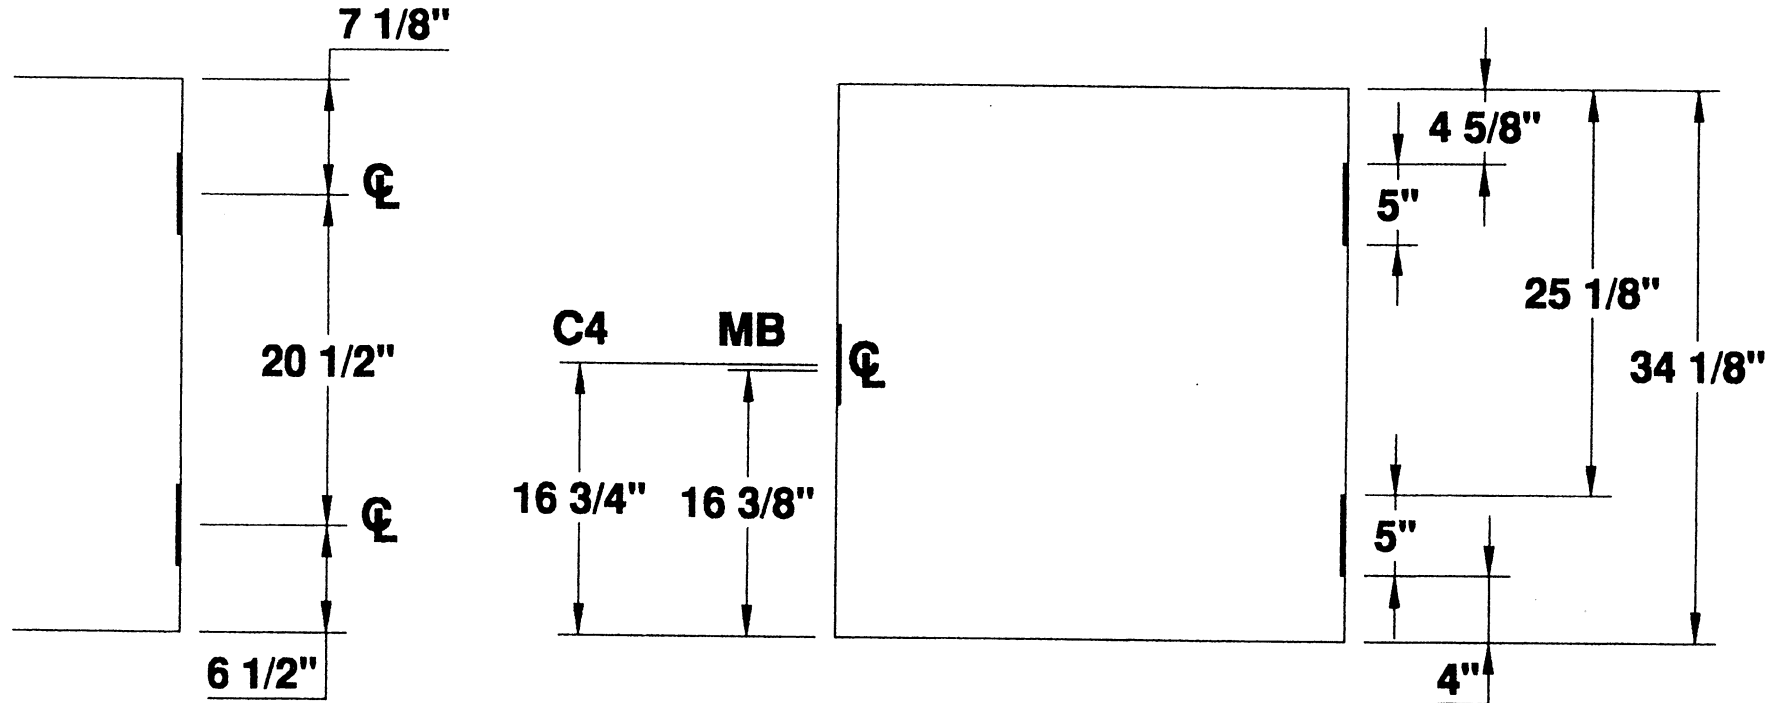

2 HINGE 2'-11" STANDARD DOOR LOCATIONS



MESKER DOOR INC.
SINCE 1964 THE FIRST DOOR and STILL THE FIRST DOOR

**5" HINGE
DETAILS**

TWO HINGE DOOR

PROJECT STANDARD LOCATIONS

ORDER N/A DATE _____

PREPARED BY SJS SHEET 1 OF 1

Standard Detail # D2H-5-2FT-11IN