


**STANDARD  
4'-0" TO 4'-11"  
DOOR HEIGHTS**

5" HINGES

5" HINGES  
2 HG 4'-0" DOOR

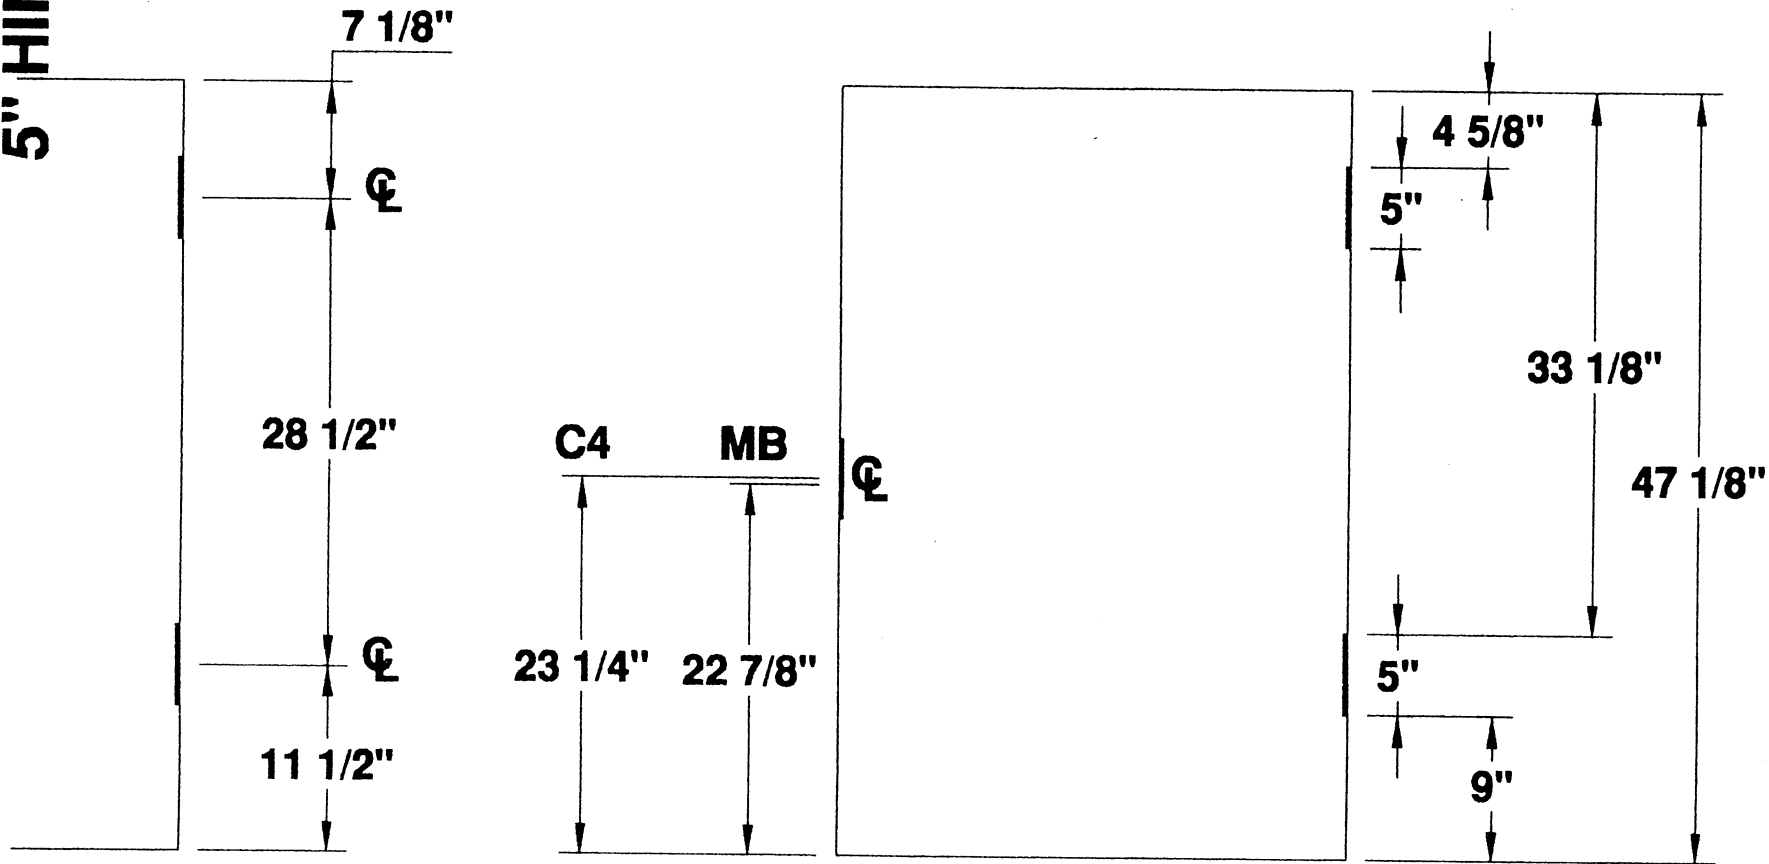

## 2 HINGE 4'-0" STANDARD DOOR LOCATIONS



**MESKER DOOR INC.**  
SINCE 1884 THE FIRST DOOR and STILL THE FIRST DOOR

**5" HINGE  
—DETAILS—  
TWO HINGE DOOR**


PROJECT STANDARD LOCATIONS

ORDER N/A DATE \_\_\_\_\_

PREPARED BY SJS SHEET 1 OF 1

Standard Detail # D2H-5-4FT-01N

5" HINGES

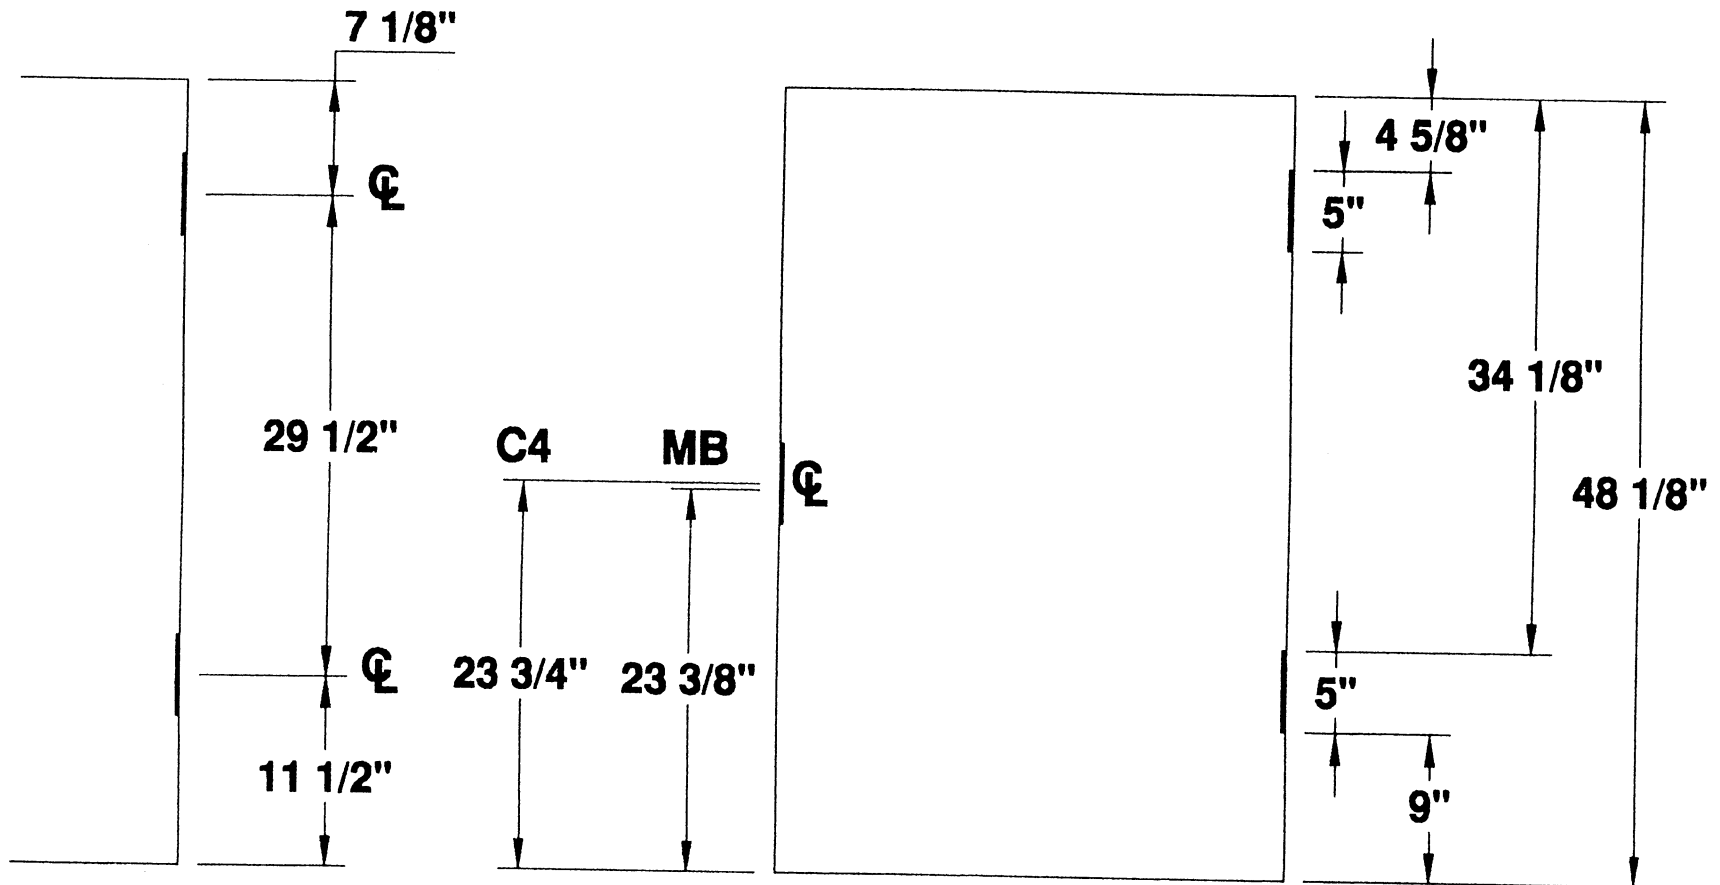

5" HINGES  
2 HG 4'-1" DOOR

## 2 HINGE 4'-1" STANDARD DOOR LOCATIONS




**MESKER DOOR INC.**  
SINCE 1964 THE FIRST DOOR and STILL THE FIRST DOOR

**5" HINGE  
—DETAILS—**  
TWO HINGE DOOR

PROJECT STANDARD LOCATIONS  
ORDER N/A DATE \_\_\_\_\_  
PREPARED BY SJS SHEET 1 OF 1  
Standard Detail # D2H-5-4FT-1IN

5" HINGES

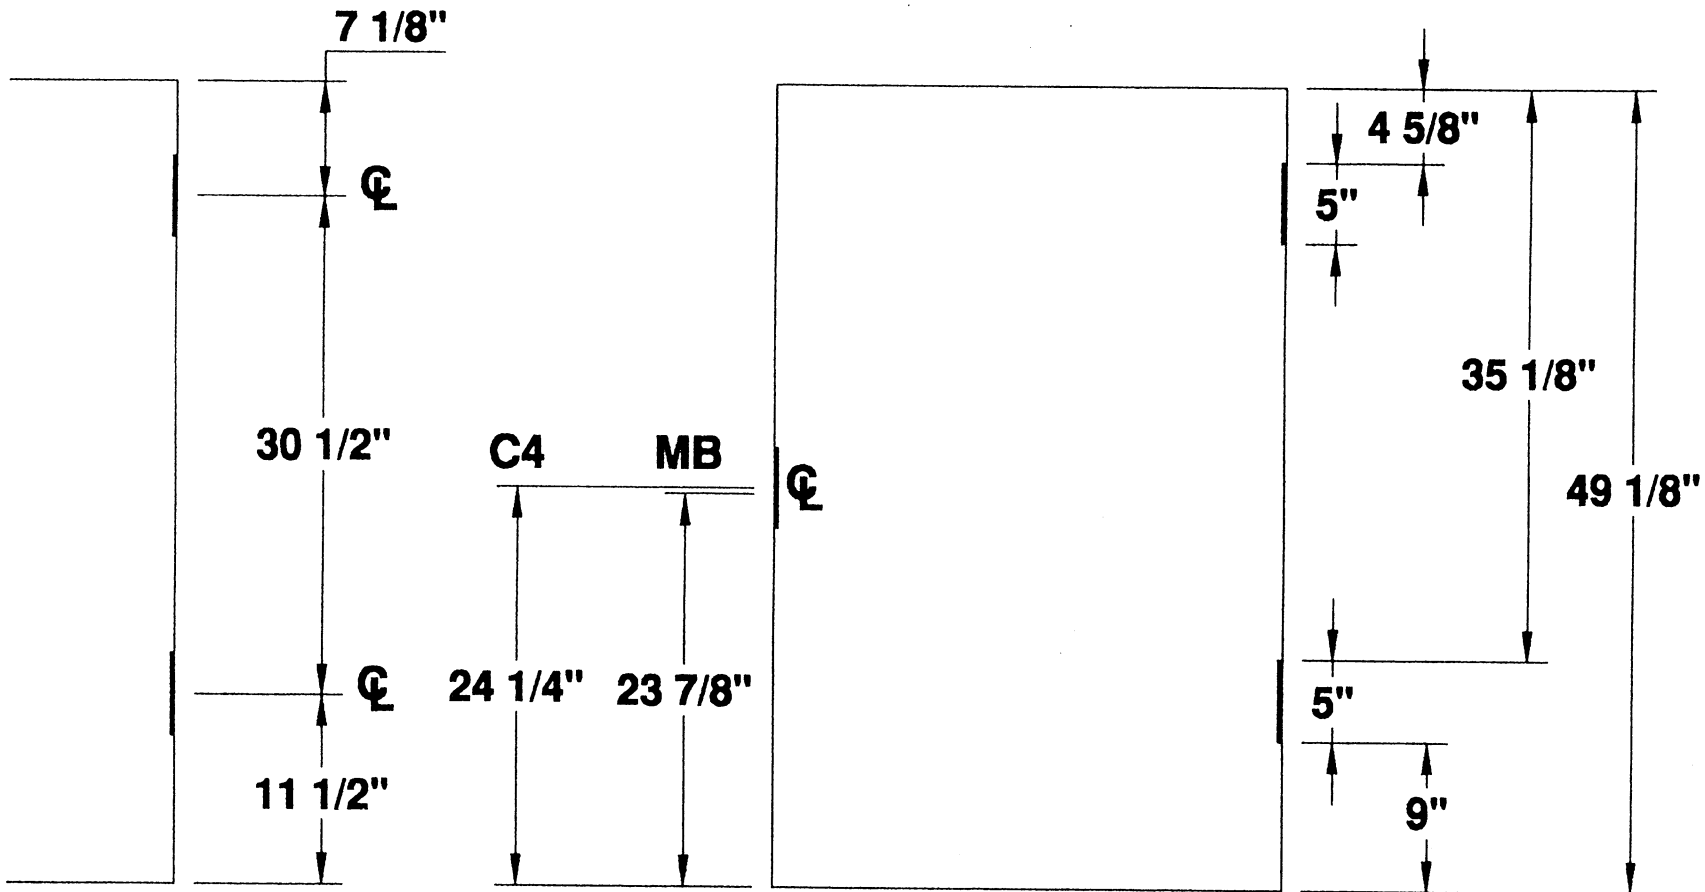

5" HINGES  
2 HG 4'-2" DOOR

## 2 HINGE 4'-2" STANDARD DOOR LOCATIONS




**MESKER DOOR INC.**  
SINCE 1964 THE FIRST DOOR and STILL THE FIRST DOOR

**5" HINGE  
DETAILS**  
— TWO HINGE DOOR —

PROJECT STANDARD LOCATIONS  
ORDER N/A DATE \_\_\_\_\_  
PREPARED BY SJS SHEET 1 OF 1  
Standard Detail # D2H-5-4FT-2IN

5" HINGES

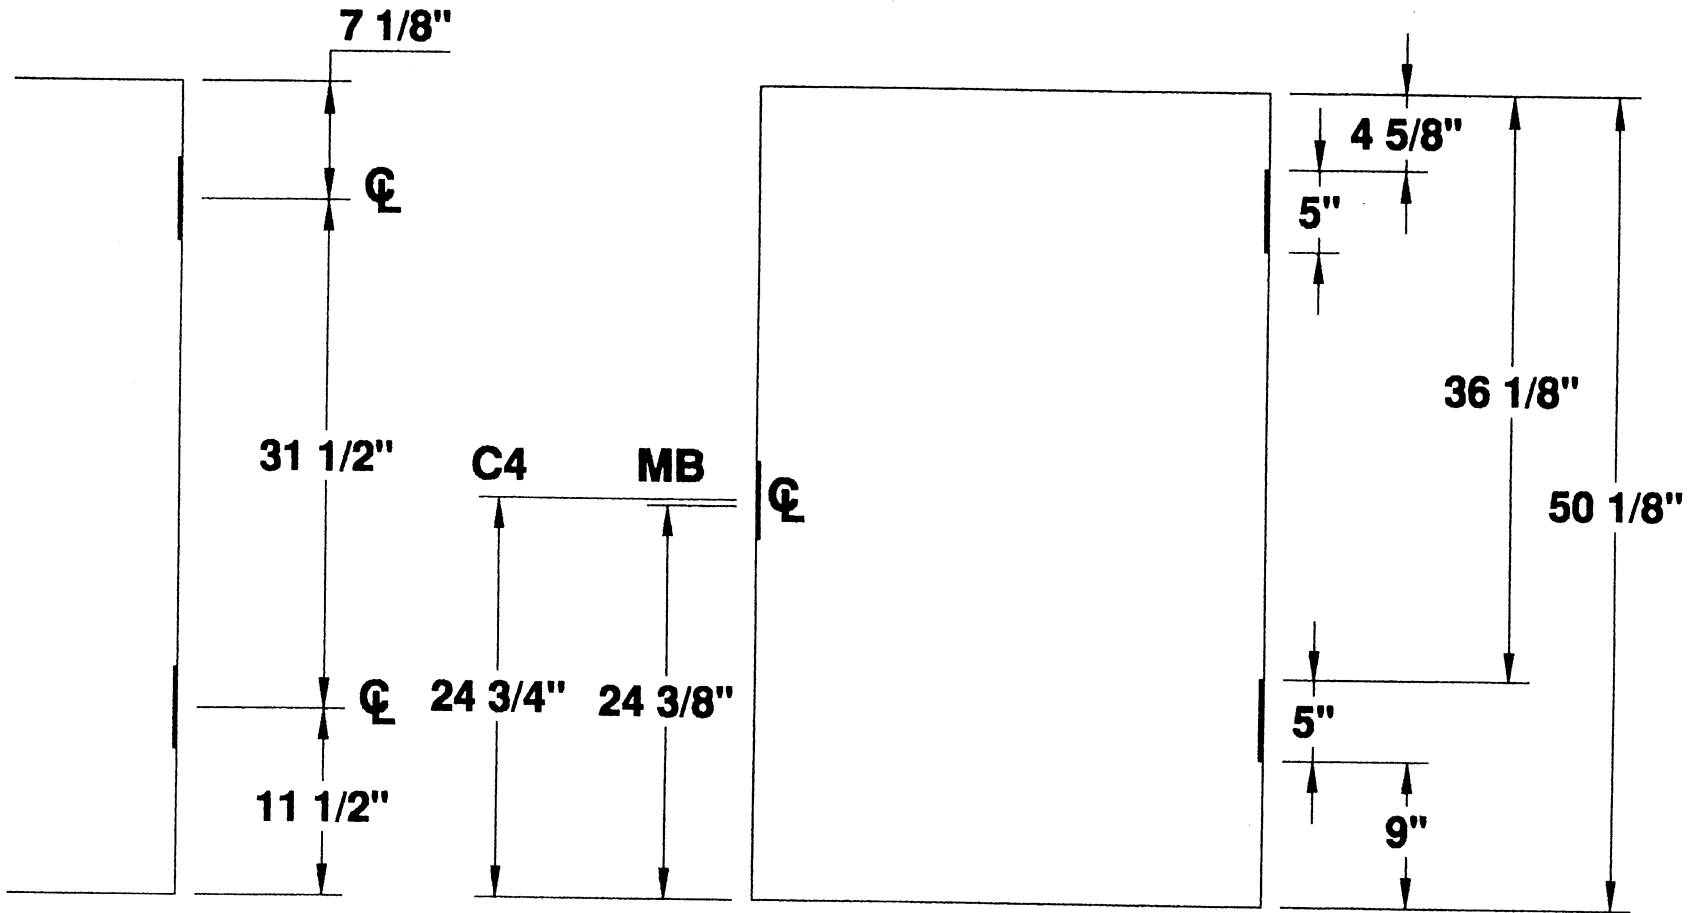

5" HINGES  
2 HG 4'-3" DOOR

## 2 HINGE 4'-3" STANDARD DOOR LOCATIONS




**MESKER DOOR INC.**  
SINCE 1864 THE FIRST DOOR and STILL THE FIRST DOOR

**5" HINGE  
—DETAILS—  
TWO HINGE DOOR**

PROJECT STANDARD LOCATIONS  
ORDER N/A DATE \_\_\_\_\_  
PREPARED BY SJS SHEET 1 OF 1  
Standard Detail # D2H-5-4FT-3IN

5" HINGES

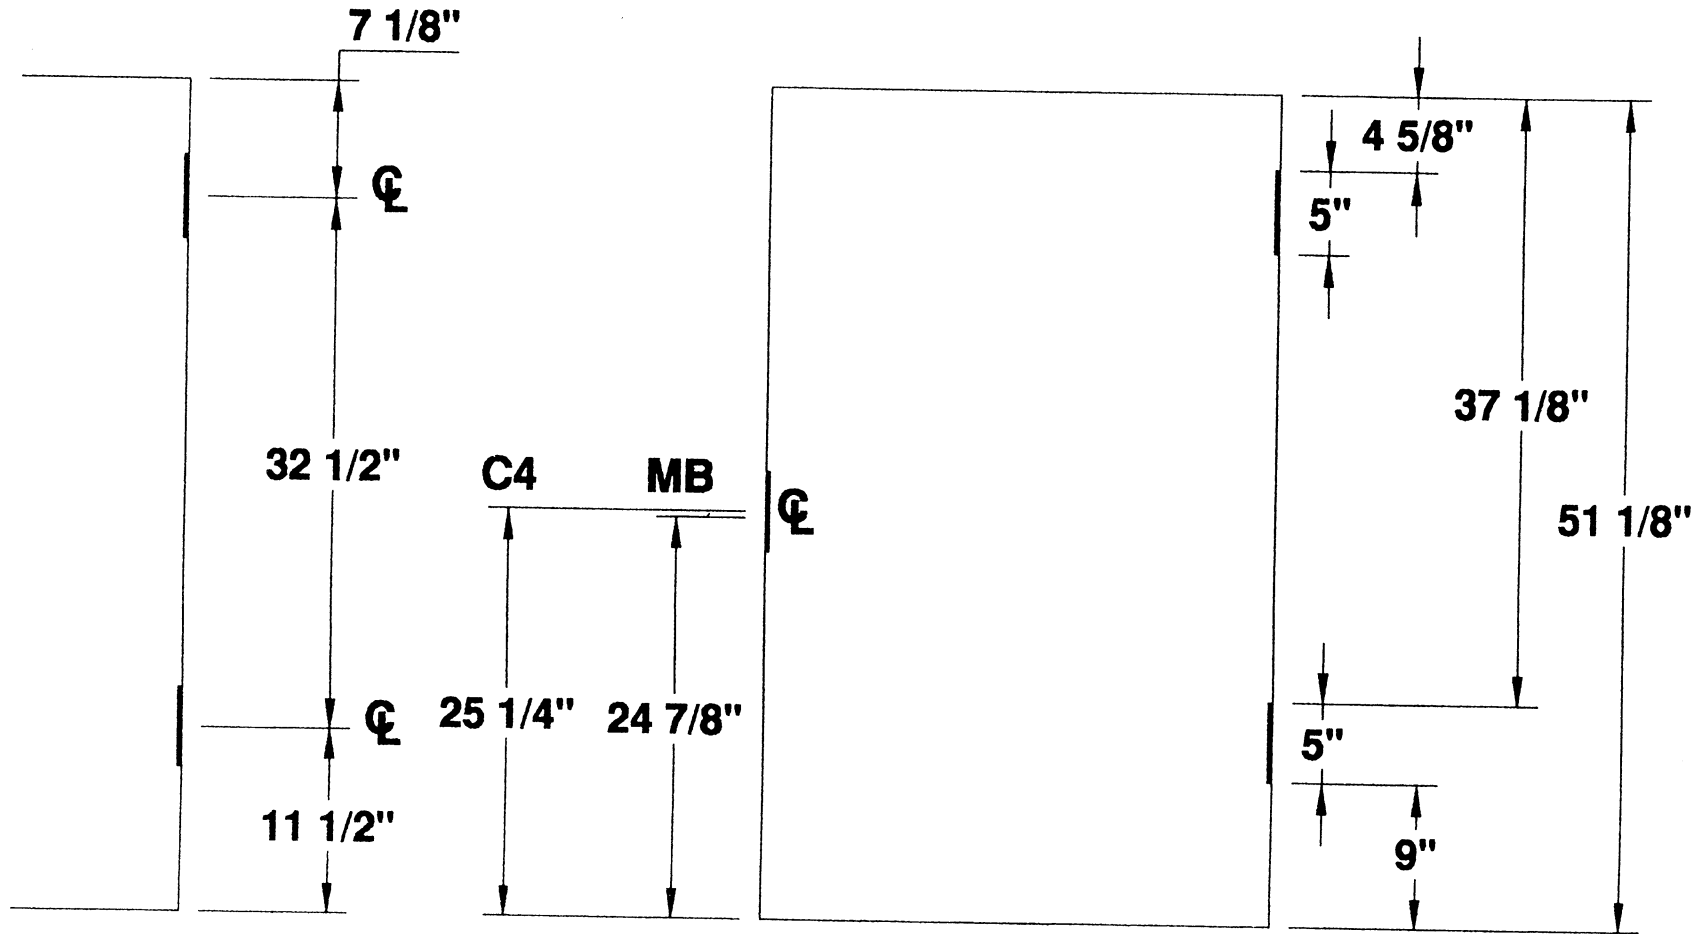

5" HINGES  
2 HG 4'-4" DOOR

## 2 HINGE 4'-4" STANDARD DOOR LOCATIONS




**MESKER DOOR INC.**  
SINCE 1884 THE FIRST DOOR and STILL THE FIRST DOOR

**5" HINGE  
—DETAILS—  
TWO HINGE DOOR**

PROJECT STANDARD LOCATIONS  
ORDER N/A DATE \_\_\_\_\_  
PREPARED BY SJS SHEET 1 OF 1  
Standard Detail # D2H-5-4FT-4IN

5" HINGES

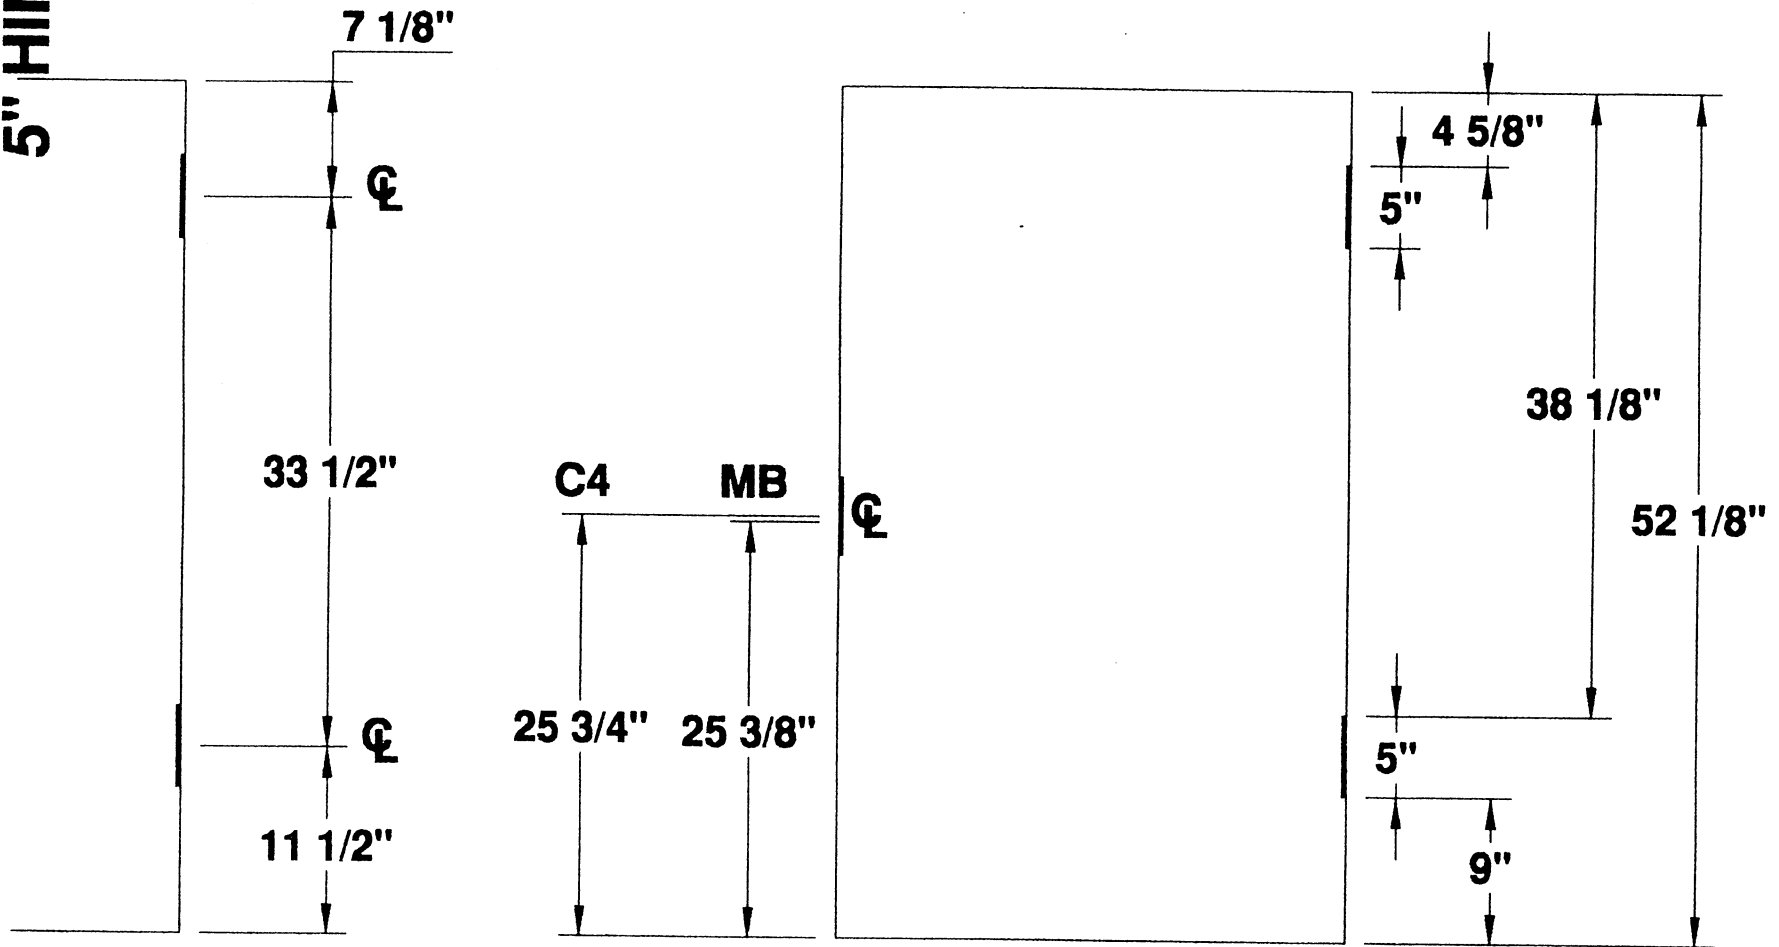

5" HINGES  
2 HG 4'-5" DOOR

## 2 HINGE 4'-5" STANDARD DOOR LOCATIONS



**MESKER DOOR INC.**  
SINCE 1884 THE FIRST DOOR and STILL THE FIRST DOOR

**5" HINGE  
—DETAILS—**

**TWO HINGE DOOR**

PROJECT STANDARD LOCATIONS


ORDER N/A DATE \_\_\_\_\_

PREPARED BY SJS SHEET 1 OF 1

Standard Detail # D2H-5-4FT-5IN

5" HINGES

5" HINGES  
2 HG 4'-6" DOOR

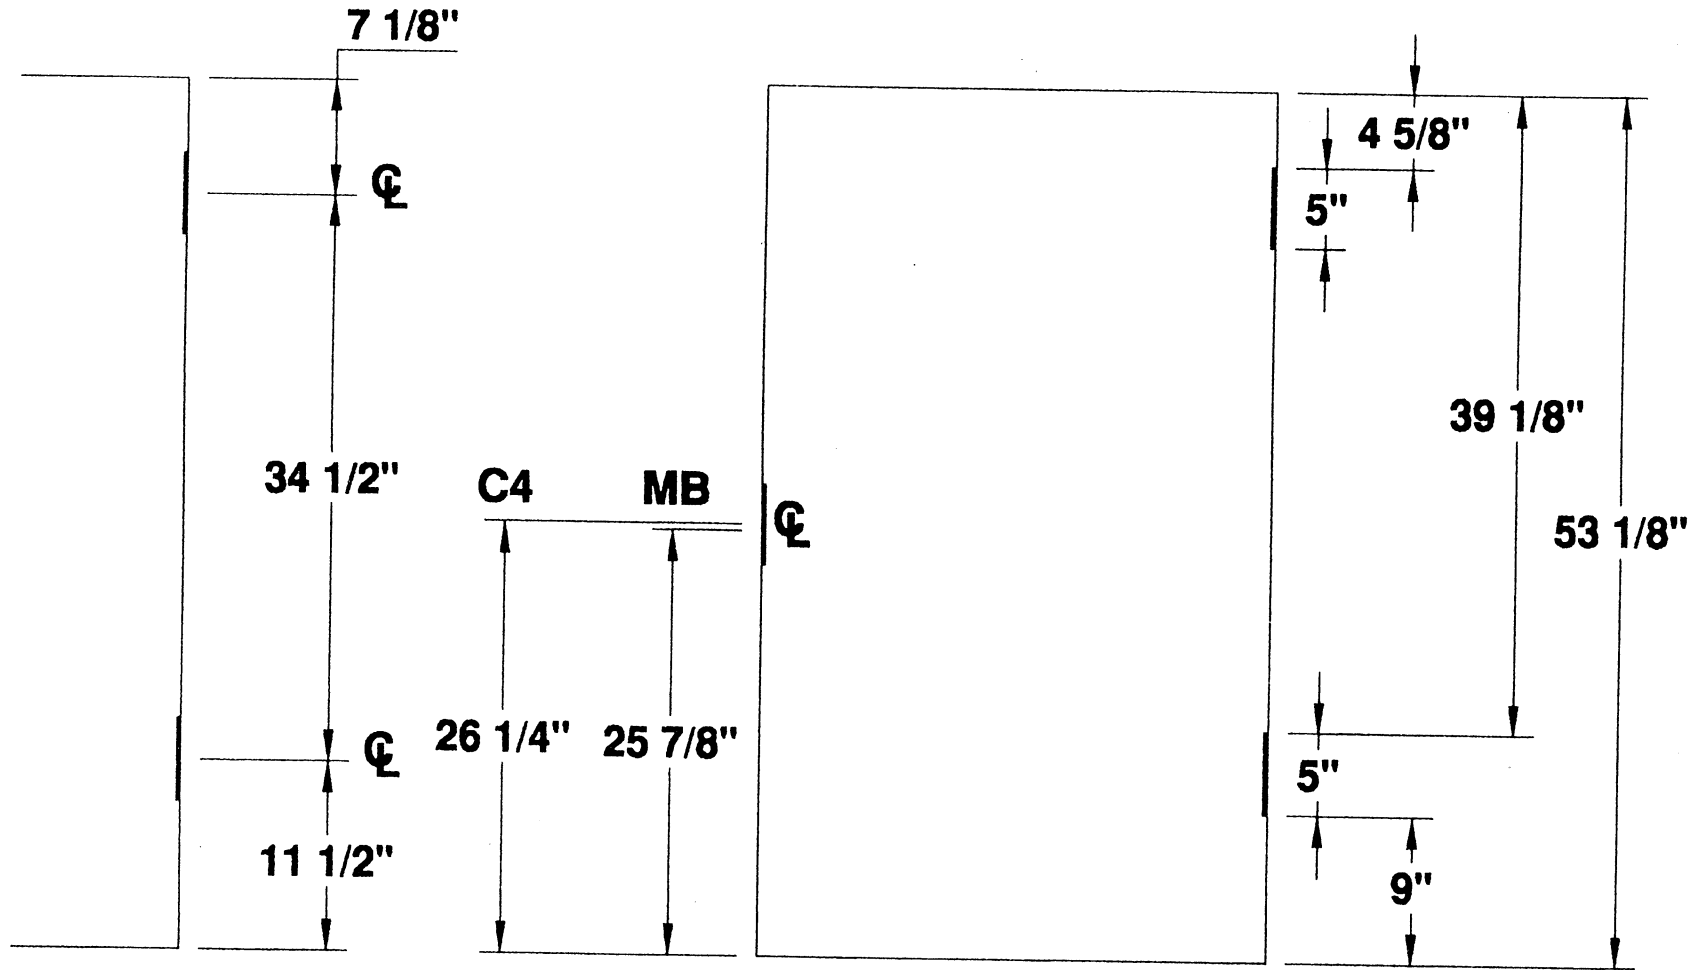

## 2 HINGE 4'-6" STANDARD DOOR LOCATIONS



**MESKER DOOR INC.**  
SINCE 1864 THE FIRST DOOR and STILL THE FIRST DOOR

**5" HINGE  
— DETAILS —**

TWO HINGE DOOR

PROJECT STANDARD LOCATIONS


ORDER N/A DATE \_\_\_\_\_

PREPARED BY SJS SHEET 1 OF 1

Standard Detail # D2H-5-4FT-6IN



5" HINGES

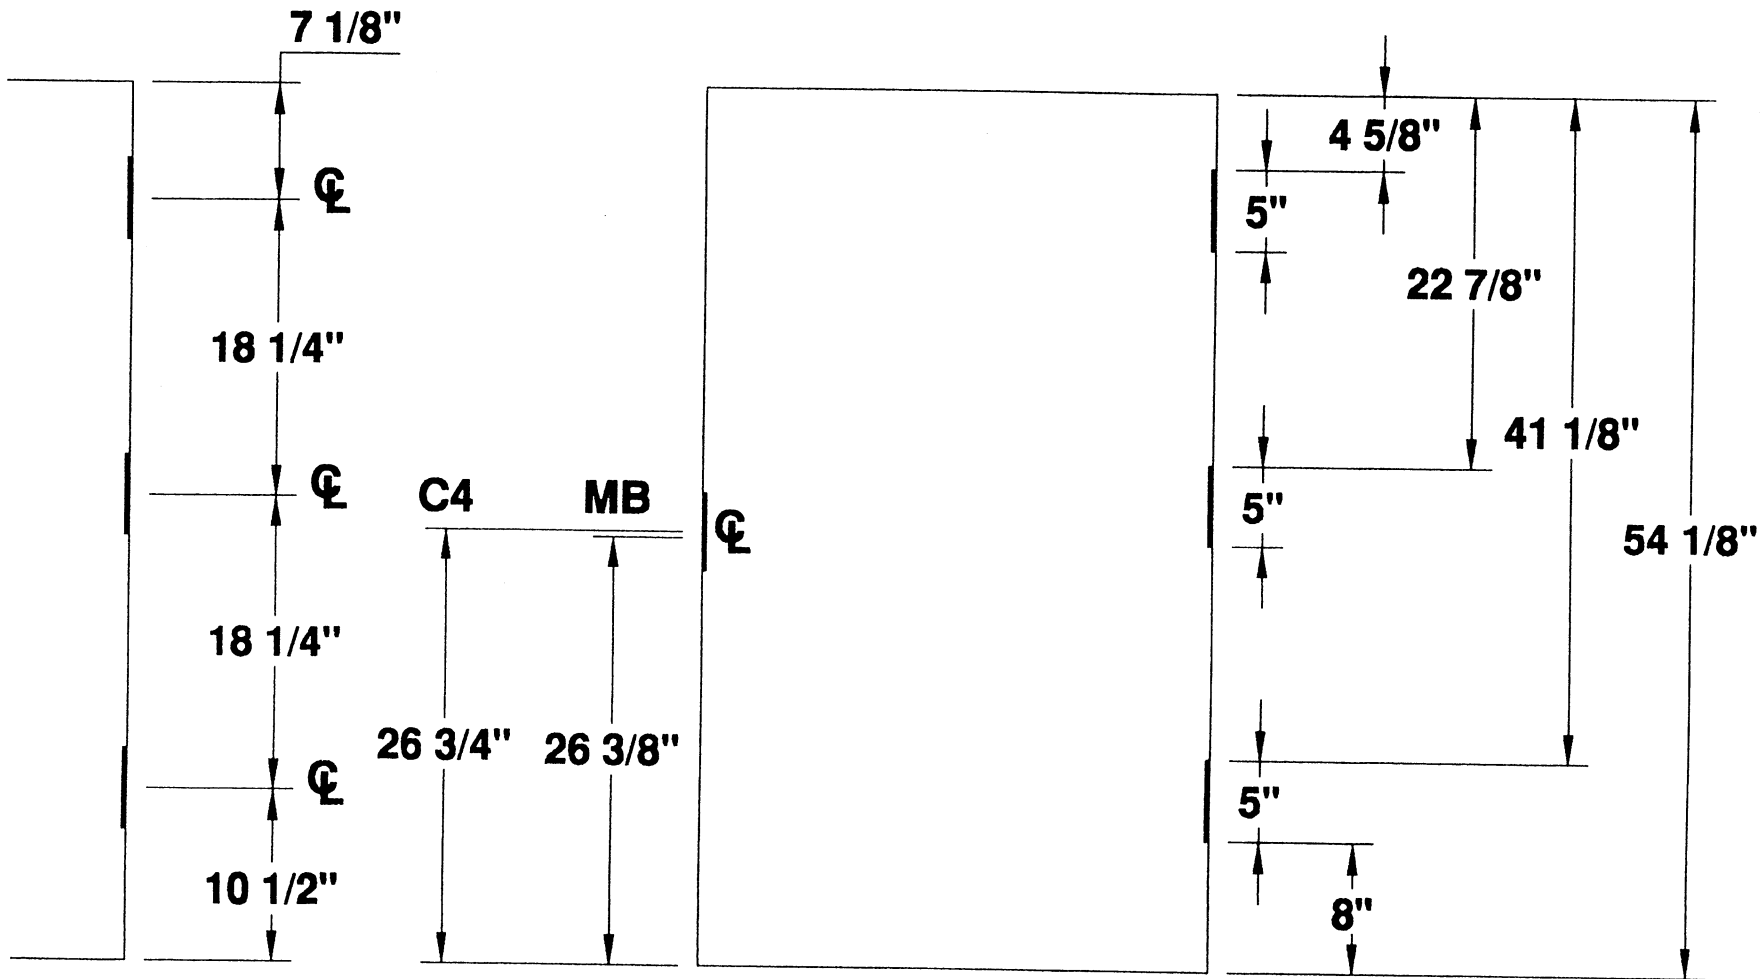

5" HINGES  
3 HG 4'-7" DOOR

### 3 HINGE 4'-7" STANDARD DOOR LOCATIONS



**MESKER DOOR INC.**  
SINCE 1864 THE FIRST DOOR and STILL THE FIRST DOOR

### 5" HINGE —DETAILS—

THREE HINGE DOOR

PROJECT STANDARD LOCATIONS


ORDER N/A DATE \_\_\_\_\_

PREPARED BY SJS SHEET 1 OF 1

Standard Detail # D3H-5-4FT-7IN

5" HINGES

5" HINGES  
3 HG 4'-8" DOOR

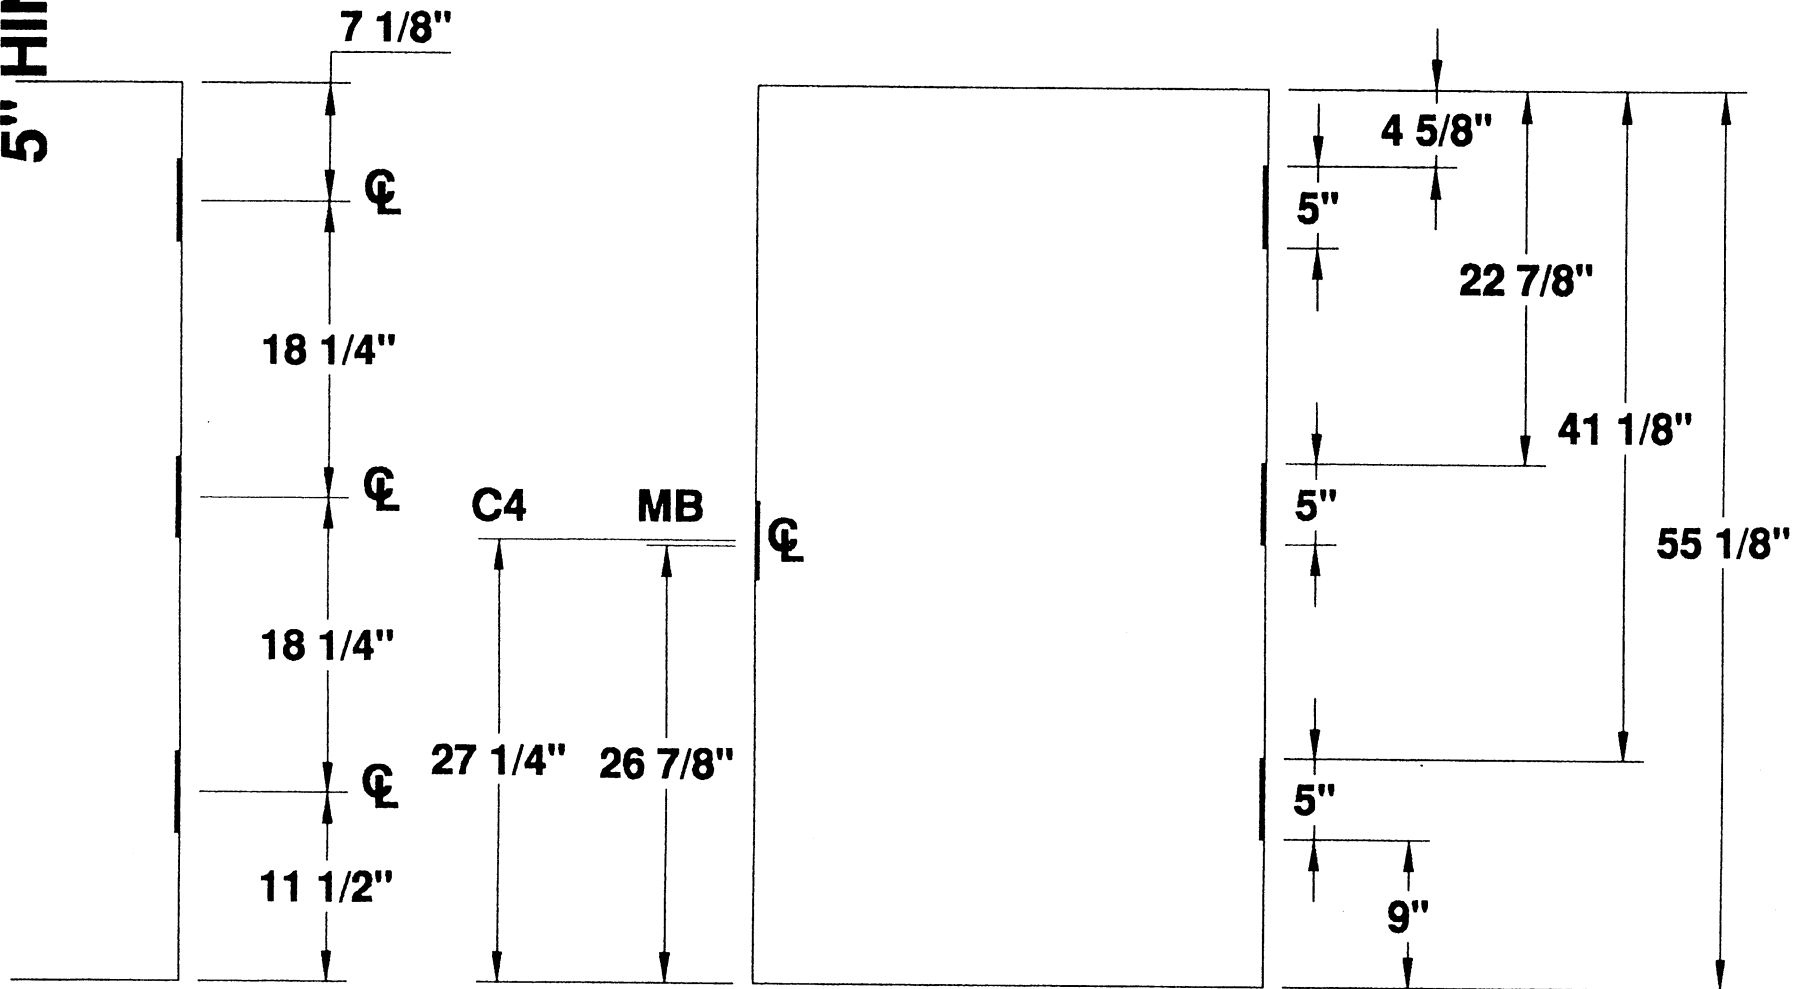

### 3 HINGE 4'-8" STANDARD DOOR LOCATIONS




**MESKER DOOR INC.**  
SINCE 1964 THE FIRST DOOR and STILL THE FIRST DOOR

**5" HINGE  
— DETAILS —**  
THREE HINGE DOOR

PROJECT STANDARD LOCATIONS  
ORDER N/A DATE \_\_\_\_\_  
PREPARED BY SJS SHEET 1 OF 1  
Standard Detail # D3H-5-4FT-8IN

5" HINGES

5" HINGES  
3 HG 4'-9" DOOR

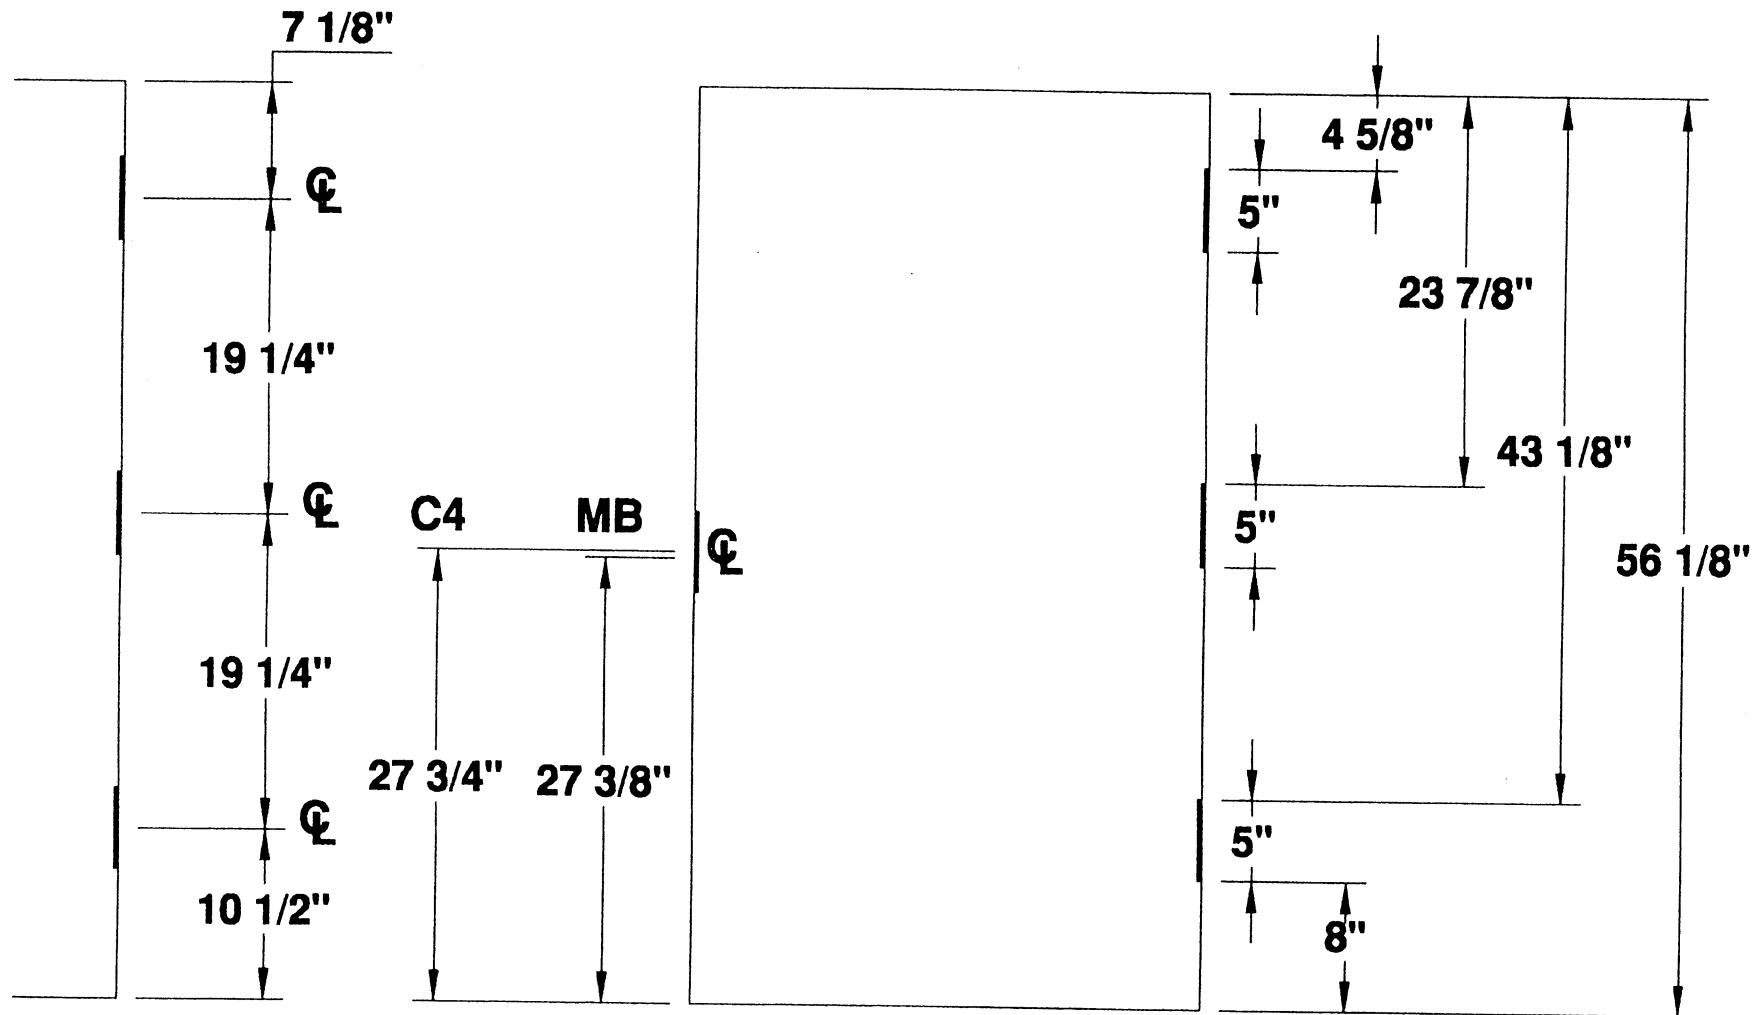

### 3 HINGE 4'-9" STANDARD DOOR LOCATIONS



**MESKER DOOR INC.**  
SINCE 1964 THE FIRST DOOR and STILL THE FIRST DOOR

### 5" HINGE DETAILS

THREE HINGE DOOR


PROJECT STANDARD LOCATIONS

ORDER N/A DATE \_\_\_\_\_

PREPARED BY SJS SHEET 1 OF 1

Standard Detail # D3H-5-4FT-9IN

5" HINGES

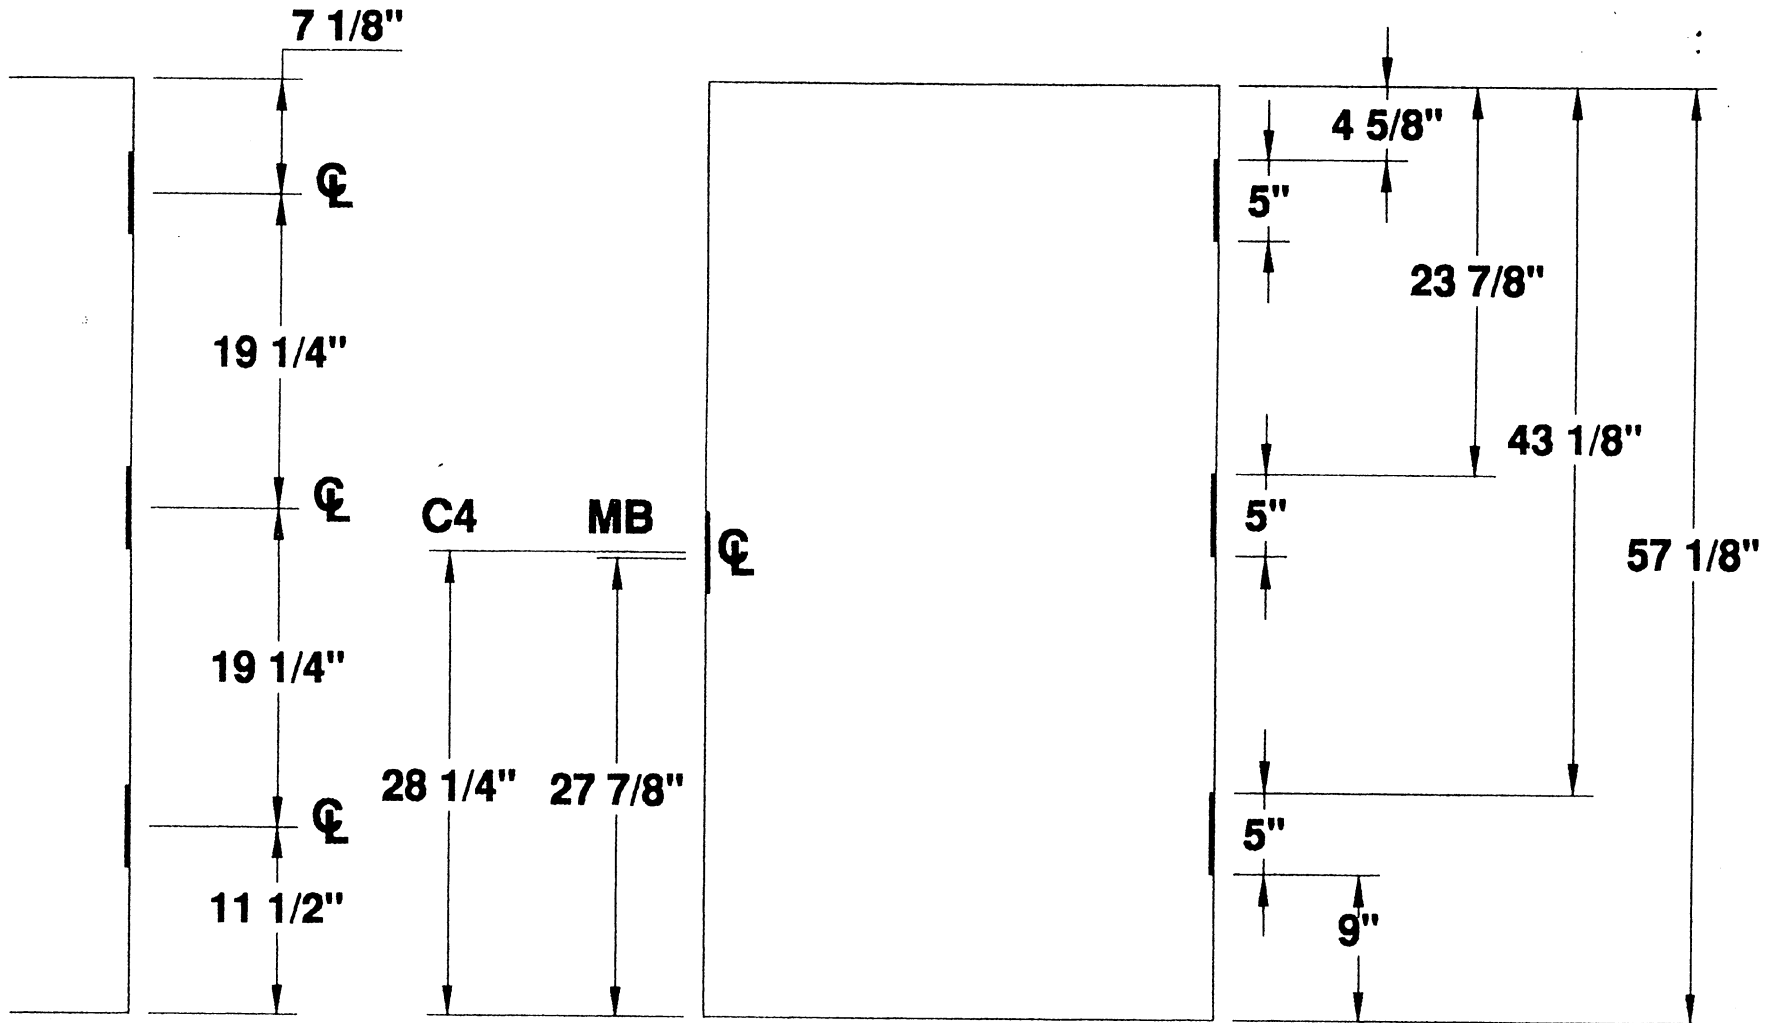

5" HINGES  
3 HG 4'-10" DOOR

### 3 HINGE 4'-10" STANDARD DOOR LOCATIONS




**MESKER DOOR INC.**  
SINCE 1864 THE FIRST DOOR and STILL THE FIRST DOOR

**5" HINGE  
DETAILS**  
THREE HINGE DOOR

PROJECT STANDARD LOCATIONS  
ORDER N/A DATE \_\_\_\_\_  
PREPARED BY SJS SHEET 1 OF 1  
Standard Detail # D3H-5-4FT-10IN

5" HINGES

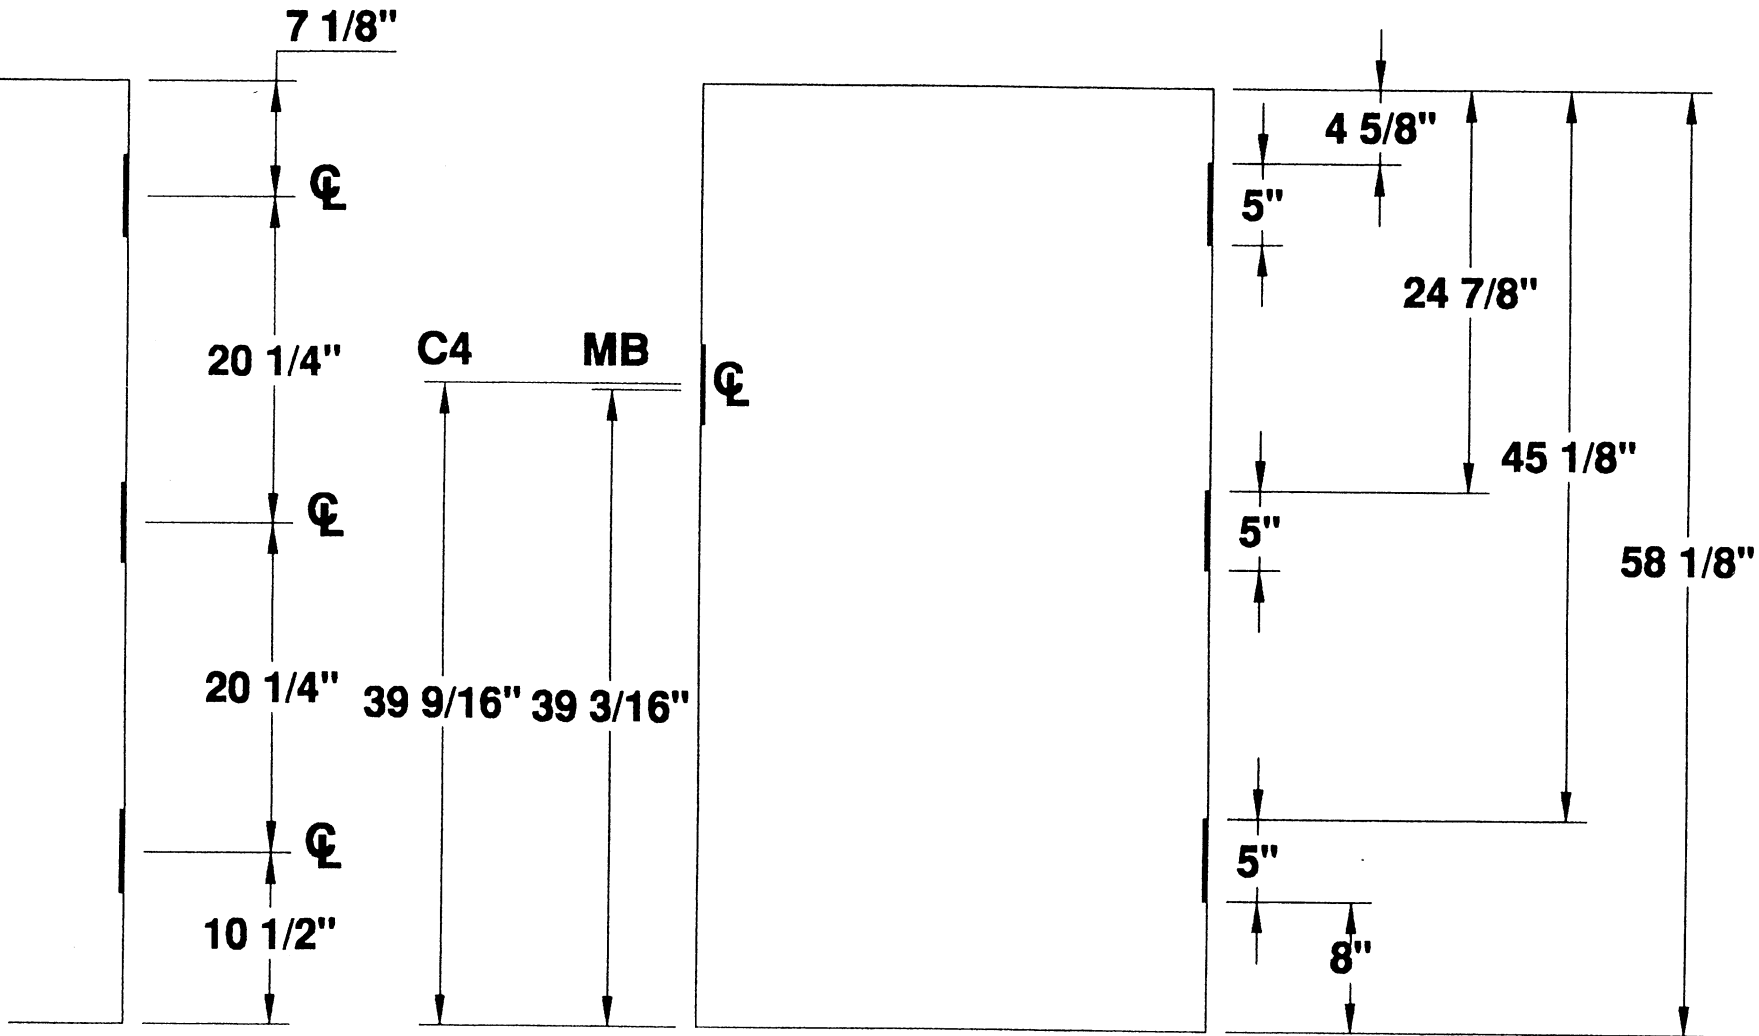

5" HINGES  
3 HG 4'-11" DOOR

# 3 HINGE 4'-11" STANDARD DOOR LOCATIONS



**MESKER DOOR INC.**  
SINCE 1864 THE FIRST DOOR and STILL THE FIRST DOOR

## 5" HINGE DETAILS

THREE HINGE DOOR

PROJECT STANDARD LOCATIONS

ORDER N/A DATE \_\_\_\_\_

PREPARED BY SJS SHEET 1 OF 1

Standard Detail # D3H-5-4FT-11IN