


**STANDARD
7'-0" TO 7'-11"
DOOR HEIGHTS**

5" HINGES

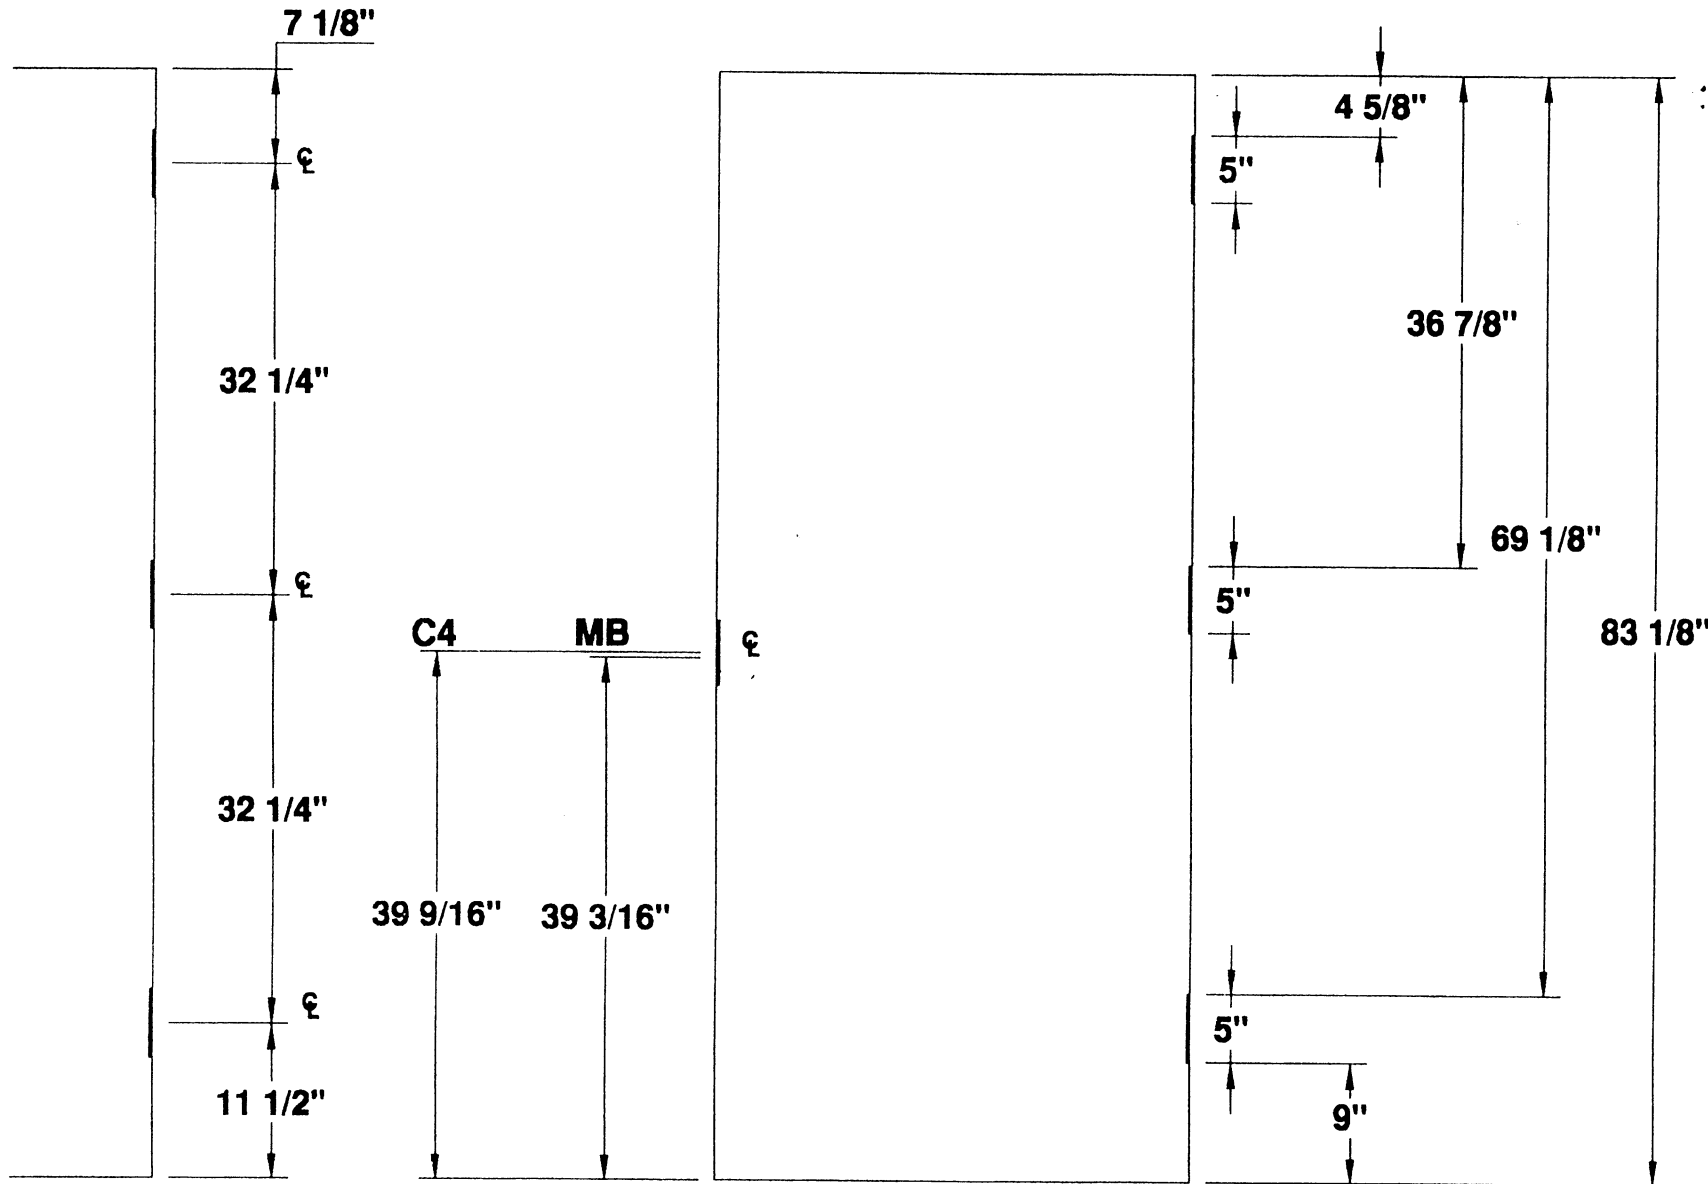

5" HINGES
3 HG 7'-0" DOOR

3 HINGE 7'-0" STANDARD DOOR LOCATIONS



MESKER DOOR INC.
SINCE 1964 THE FIRST DOOR and STILL THE FIRST DOOR

**5" HINGE
DETAILS**
THREE HINGE DOOR


PROJECT STANDARD DOOR LOCATIONS

ORDER N/A DATE _____

PREPARED BY SJS SHEET 1 OF 1

Detail # D3H-5-7FT-01N

5" HINGES

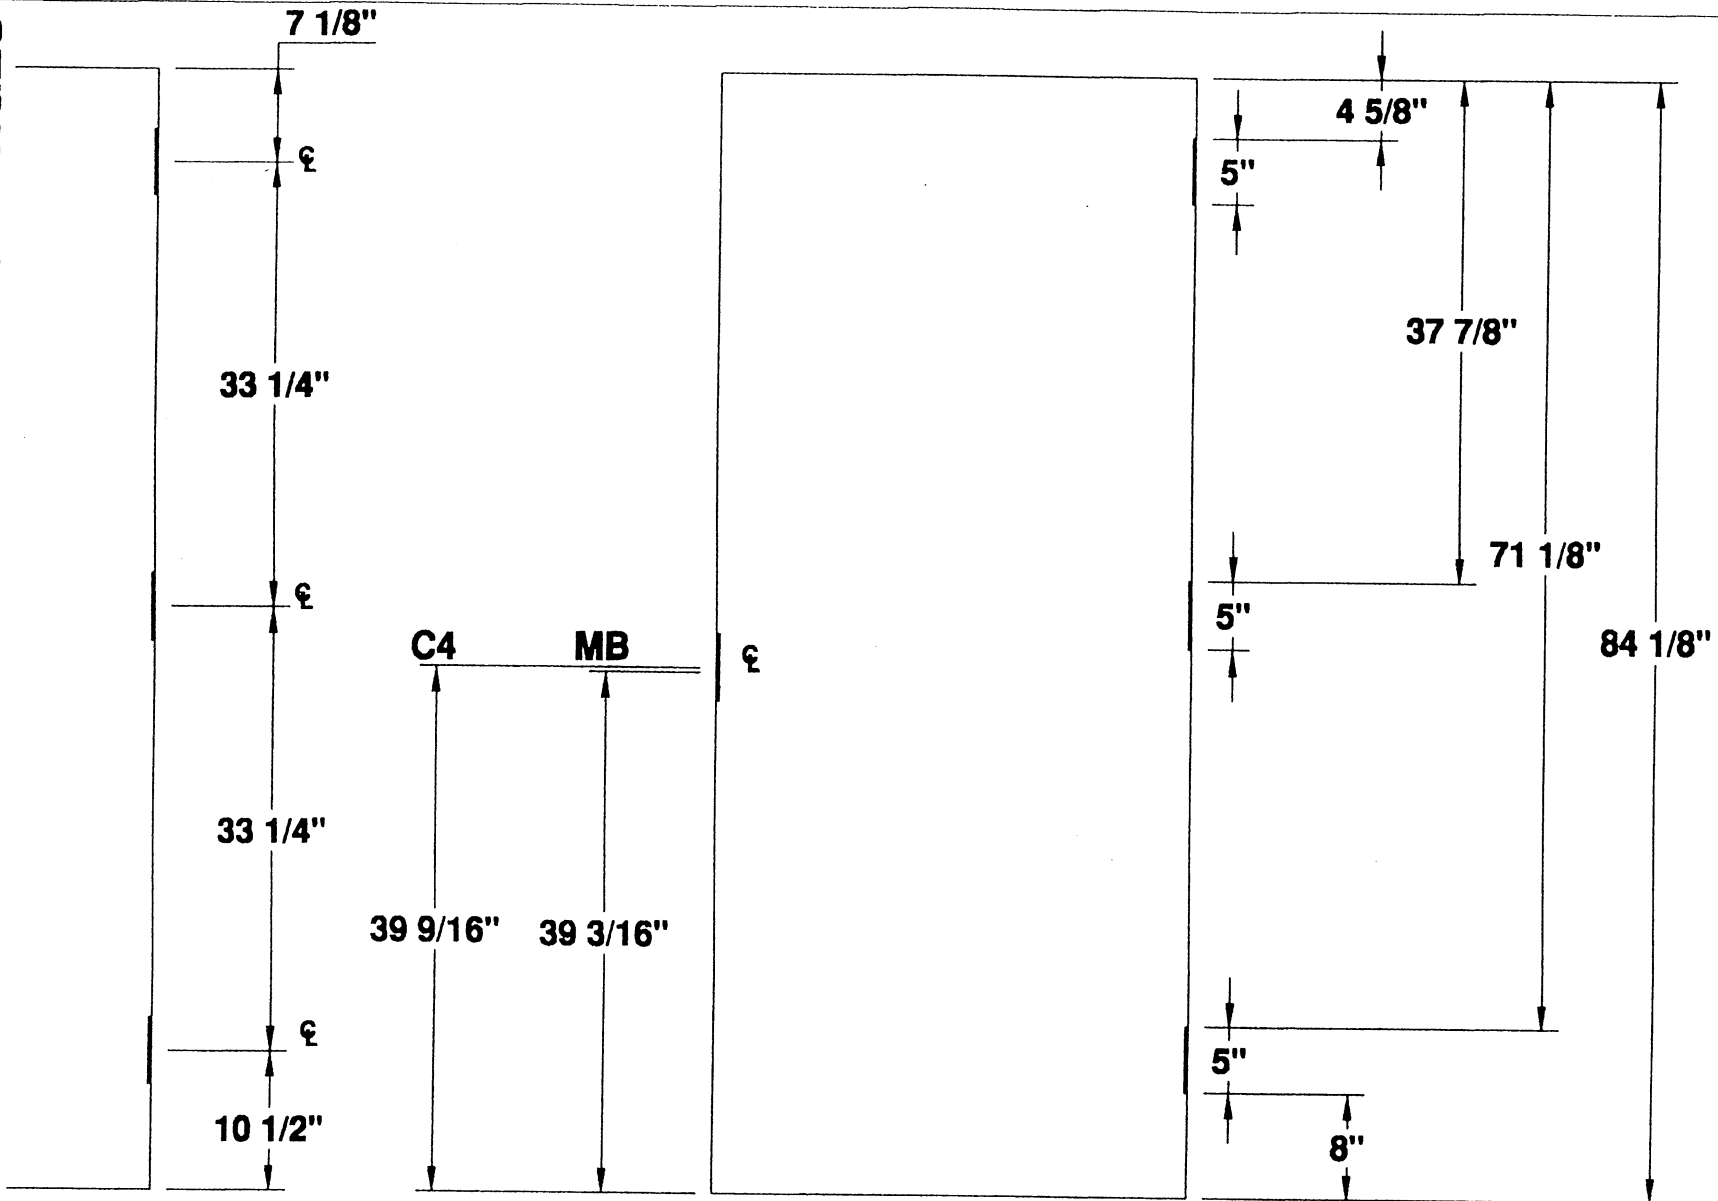

5" HINGES
3 HG 7'-1" DOOR

3 HINGE 7'-1" STANDARD DOOR LOCATIONS



MESKER DOOR INC.

SINCE 1864 THE FIRST DOOR and STILL THE FIRST DOOR

**5" HINGE
DETAILS**

THREE HINGE DOOR


PROJECT STANDARD DOOR LOCATIONS

ORDER N/A DATE _____

PREPARED BY SJS SHEET 1 OF 1

Detail # D3H-5-7FT-1IN

5" HINGES

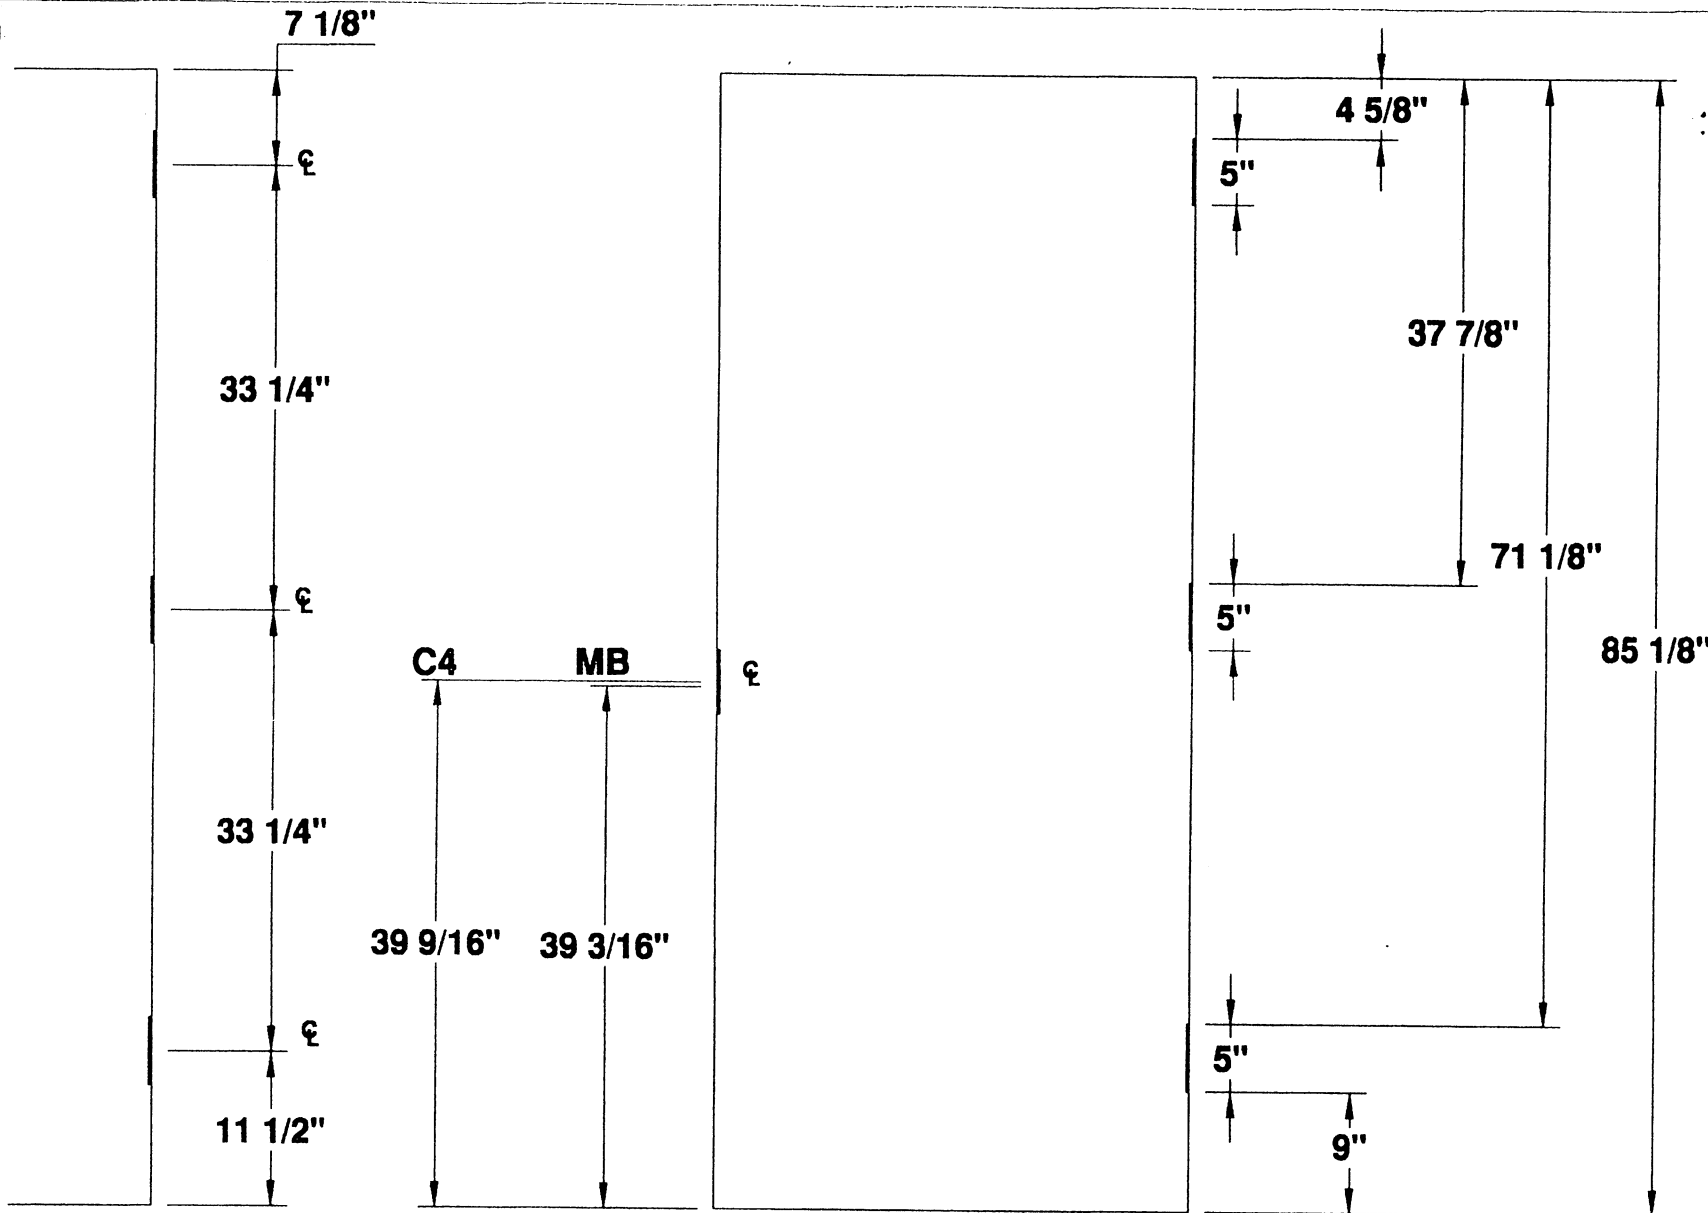

5" HINGES
3 HG 7'-2" DOOR

3 HINGE 7'-2" STANDARD DOOR LOCATIONS



MESKER DOOR INC.

SINCE 1864 THE FIRST DOOR and STILL THE FIRST DOOR

**5" HINGE
DETAILS**

THREE HINGE DOOR


PROJECT STANDARD DOOR LOCATIONS

ORDER N/A DATE _____

PREPARED BY SJS SHEET 1 OF 1

Detail # D3H-5-7FT-2IN

5" HINGES

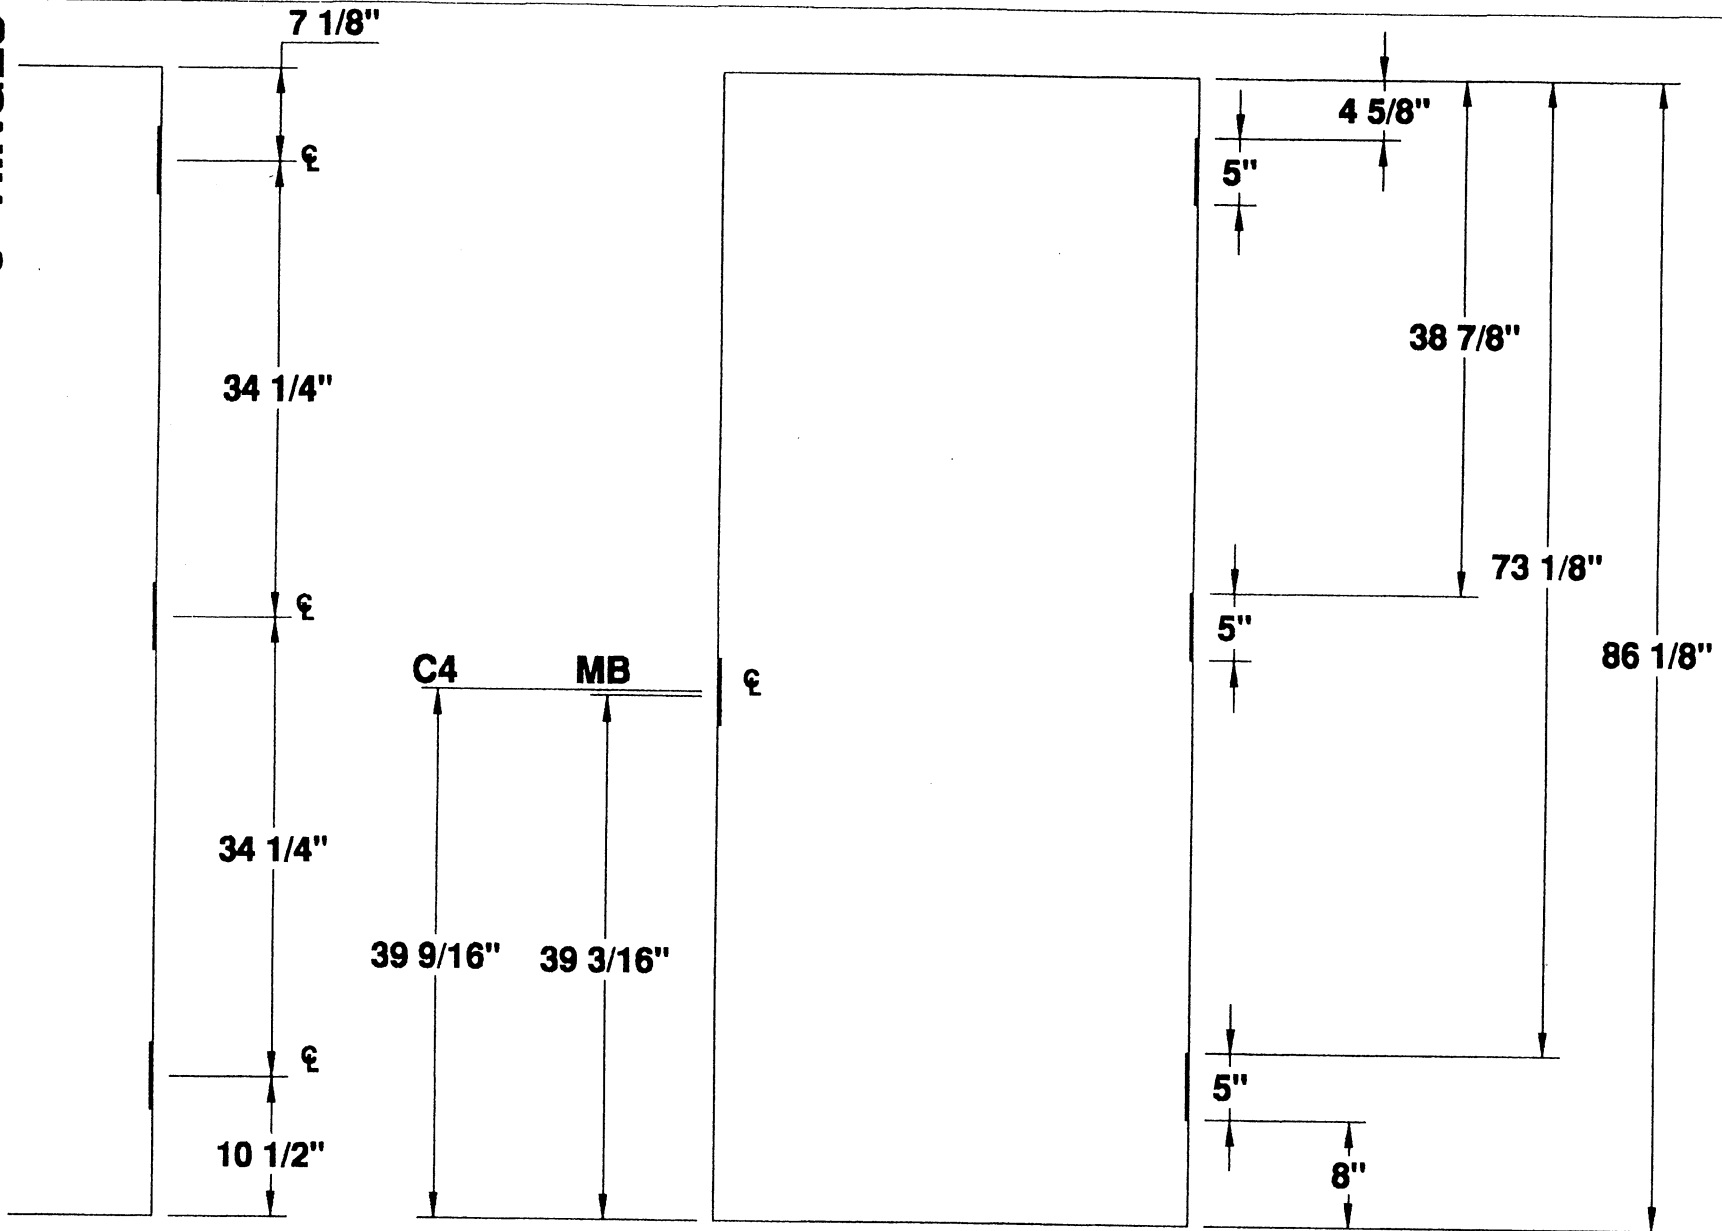

5" HINGES
3 HG 7'-3" DOOR

3 HINGE 7'-3" STANDARD DOOR LOCATIONS




MESKER DOOR INC.
SINCE 1864 THE FIRST DOOR and STILL THE FIRST DOOR

**5" HINGE
DETAILS**
THREE HINGE DOOR

PROJECT STANDARD DOOR LOCATIONS
ORDER N/A DATE _____
PREPARED BY SJS SHEET 1 OF 1

Detail # D3H-5-7FT-3IN

5" HINGES

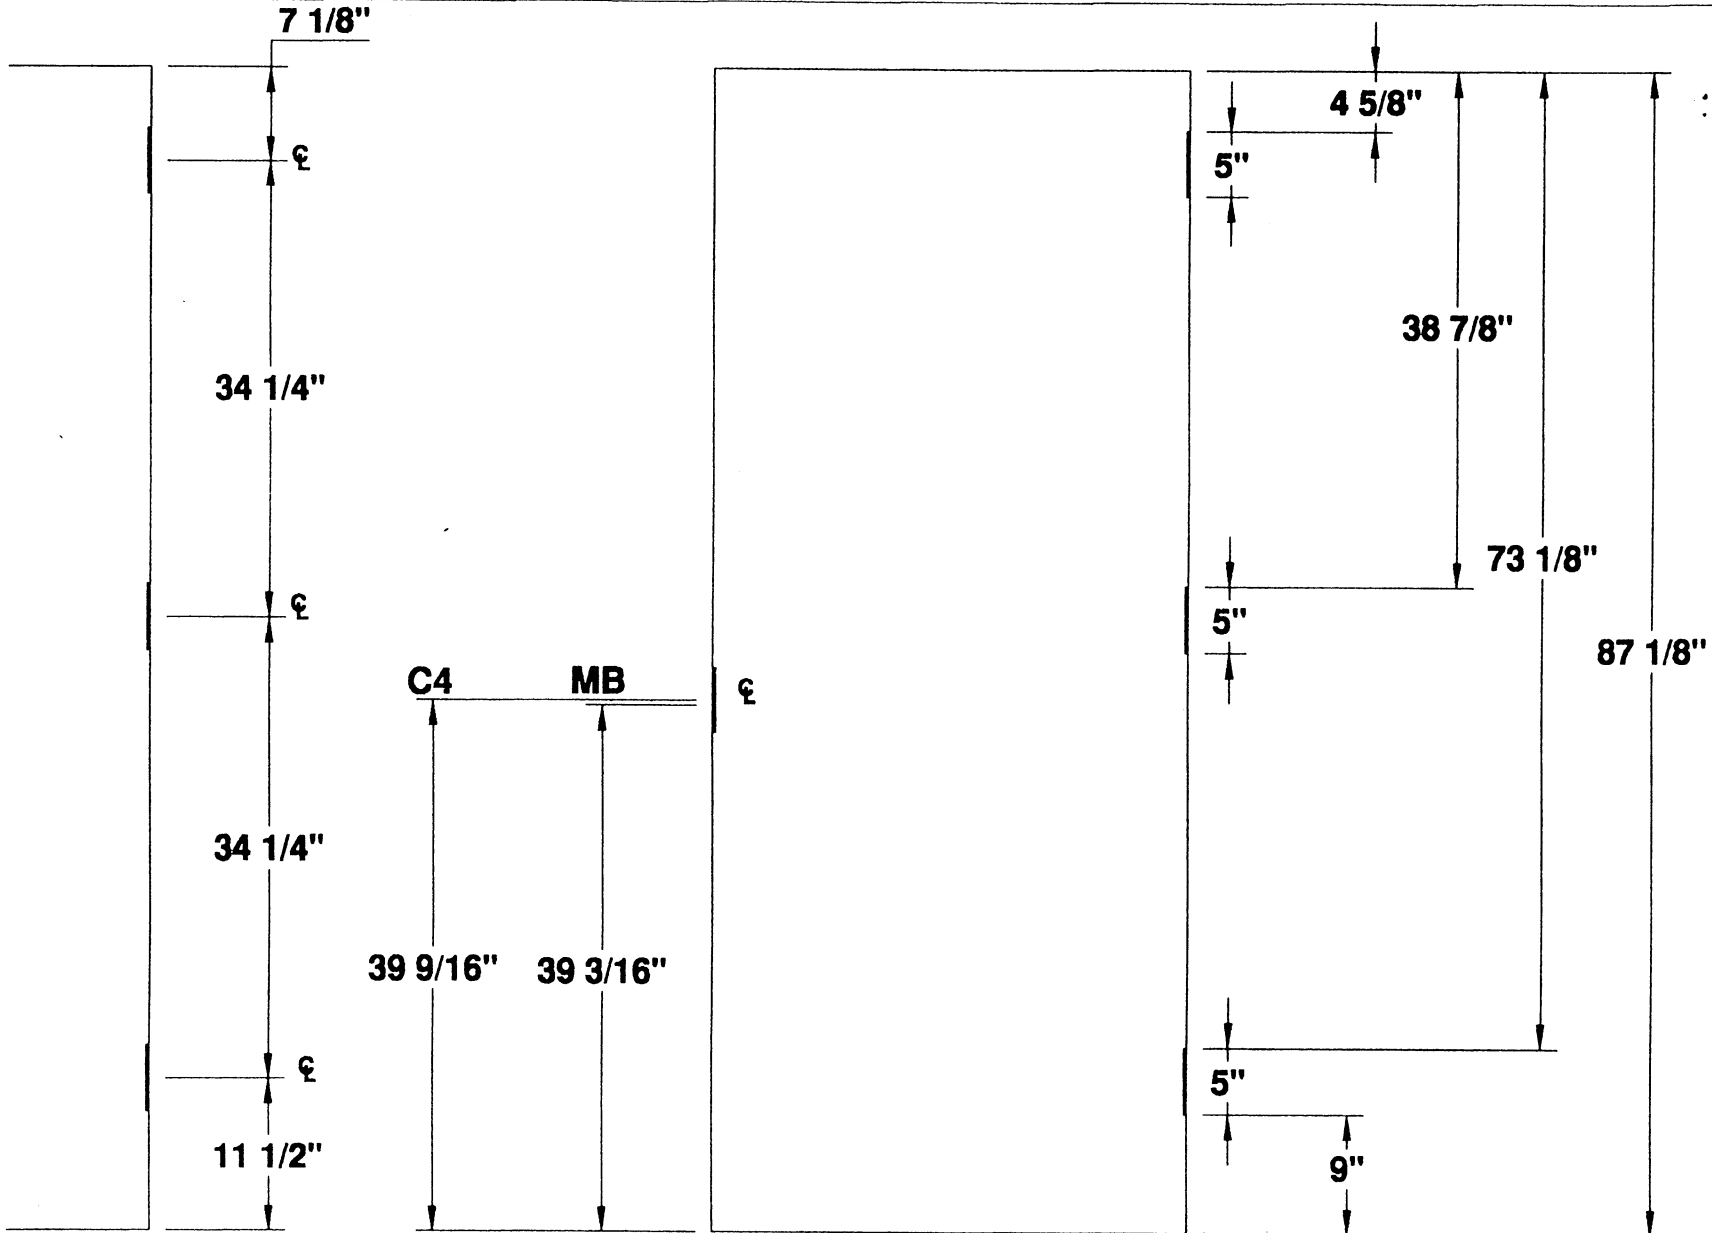

5" HINGES
3 HG 7'-4" DOOR

3 HINGE 7'-4" STANDARD DOOR LOCATIONS



MESKER DOOR INC.
SINCE 1864 THE FIRST DOOR and STILL THE FIRST DOOR


**5" HINGE
DETAILS**
THREE HINGE DOOR

PROJECT STANDARD DOOR LOCATIONS
ORDER N/A DATE _____
PREPARED BY SJS SHEET 1 OF 1

Detail # D3H-5-7FT-4IN

5" HINGES

5" HINGES
3 HG 7'-5" DOOR

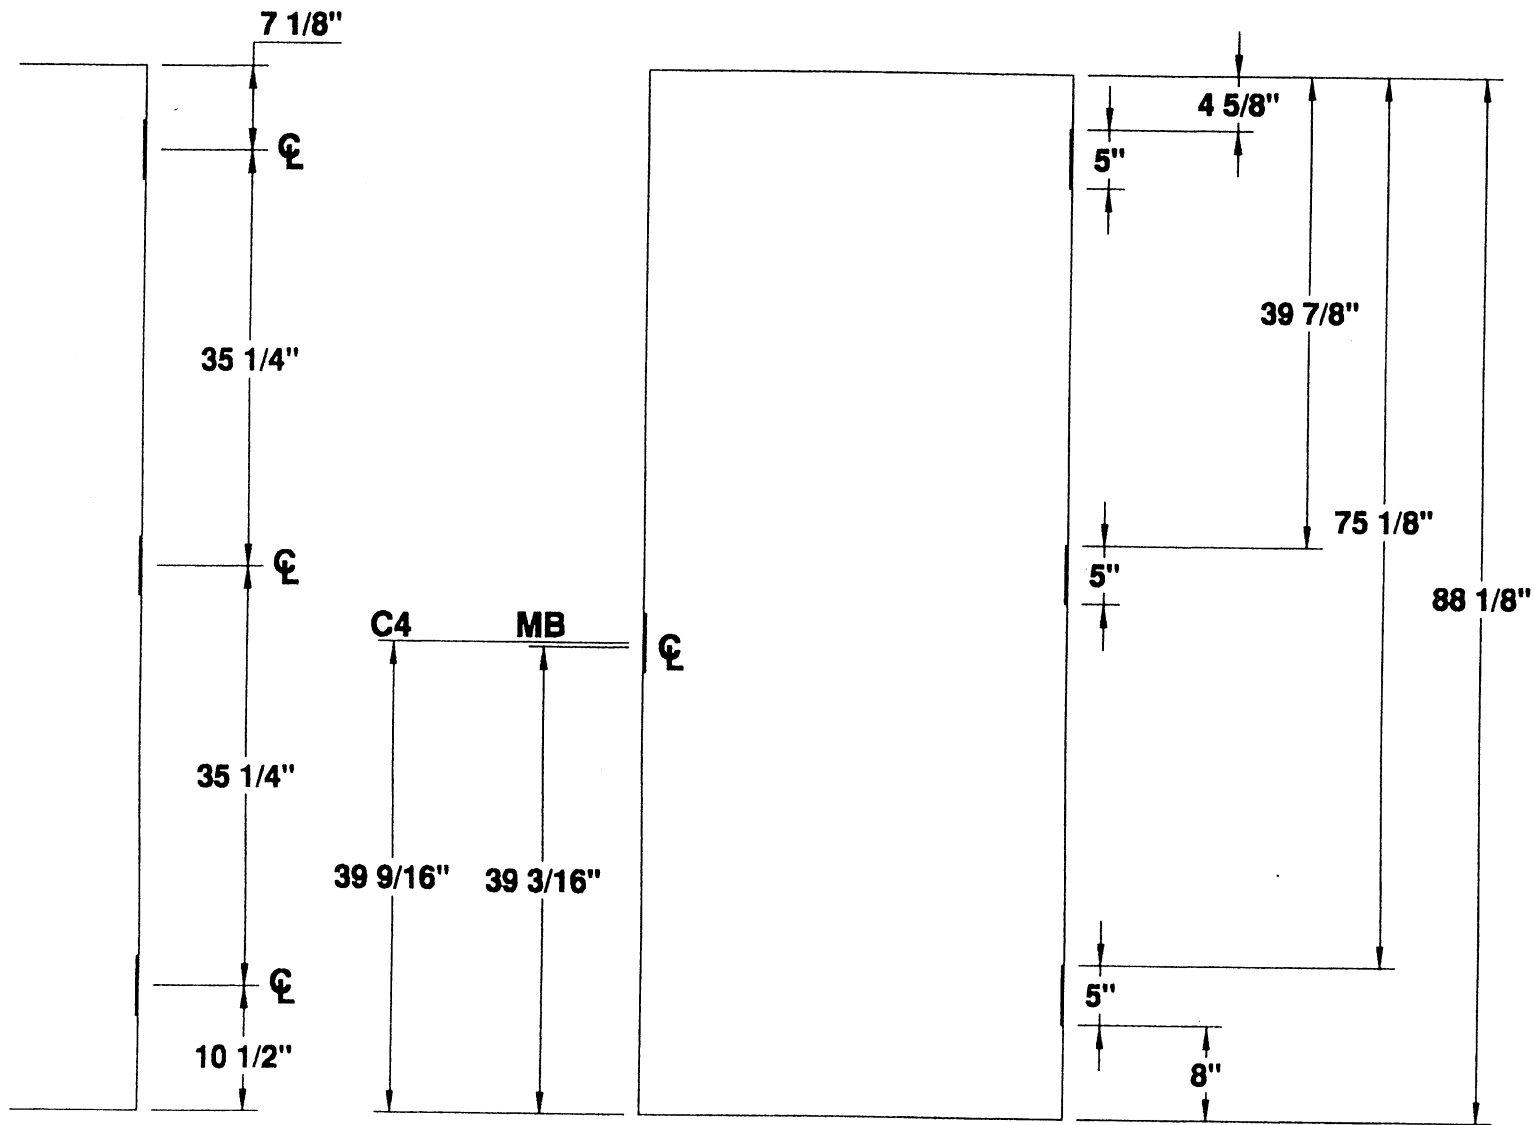

3 HINGE 7'-5" STANDARD DOOR LOCATIONS



MESKER DOOR INC.

SINCE 1864 THE FIRST DOOR and STILL THE FIRST DOOR

**5" HINGE
—DETAILS—**

THREE HINGE DOOR


PROJECT STANDARD DOOR LOCATIONS

ORDER N/A DATE _____

PREPARED BY SJS SHEET 1 OF 1

Detail # D3H-5-7FT-5IN

5" HINGES

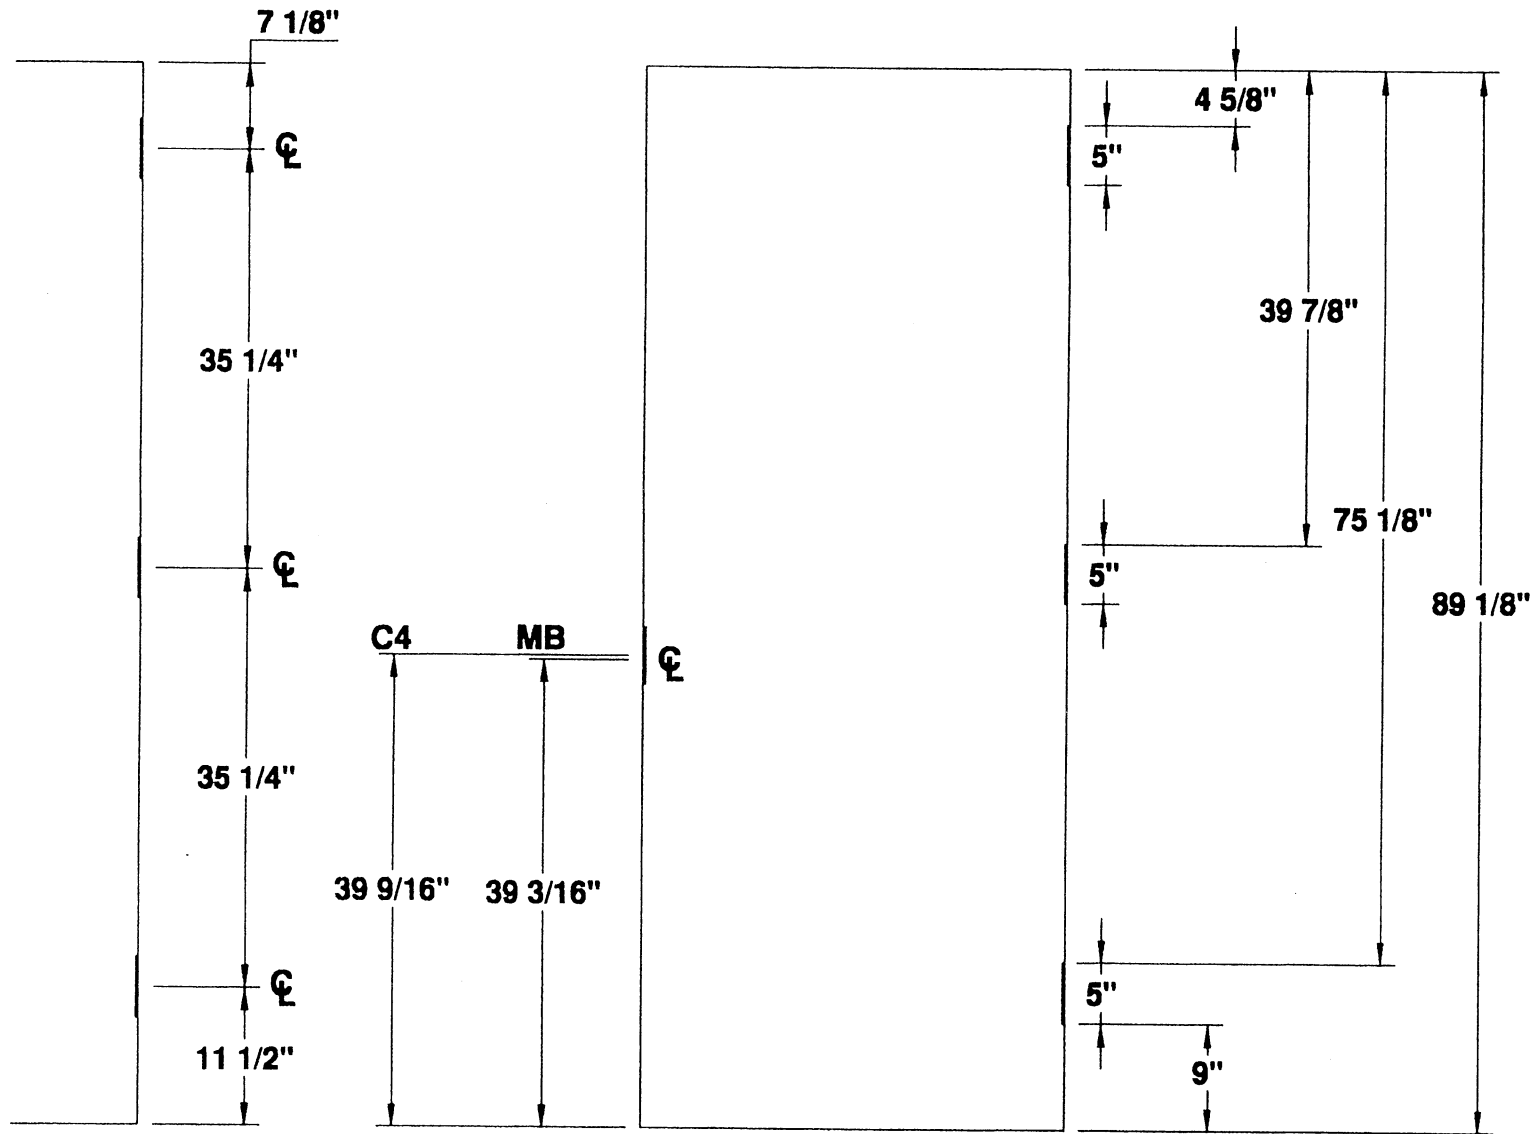

5" HINGES
3 HG 7'-6" DOOR

3 HINGE 7'-6" STANDARD DOOR LOCATIONS



MESKER DOOR INC.
SINCE 1884 THE FIRST DOOR and STILL THE FIRST DOOR

**5" HINGE
DETAILS**
THREE HINGE DOOR


PROJECT STANDARD DOOR LOCATIONS

ORDER N/A DATE _____

PREPARED BY SJS SHEET 1 OF 1


Detail # D3H-5-7FT-6IN

5" HINGES

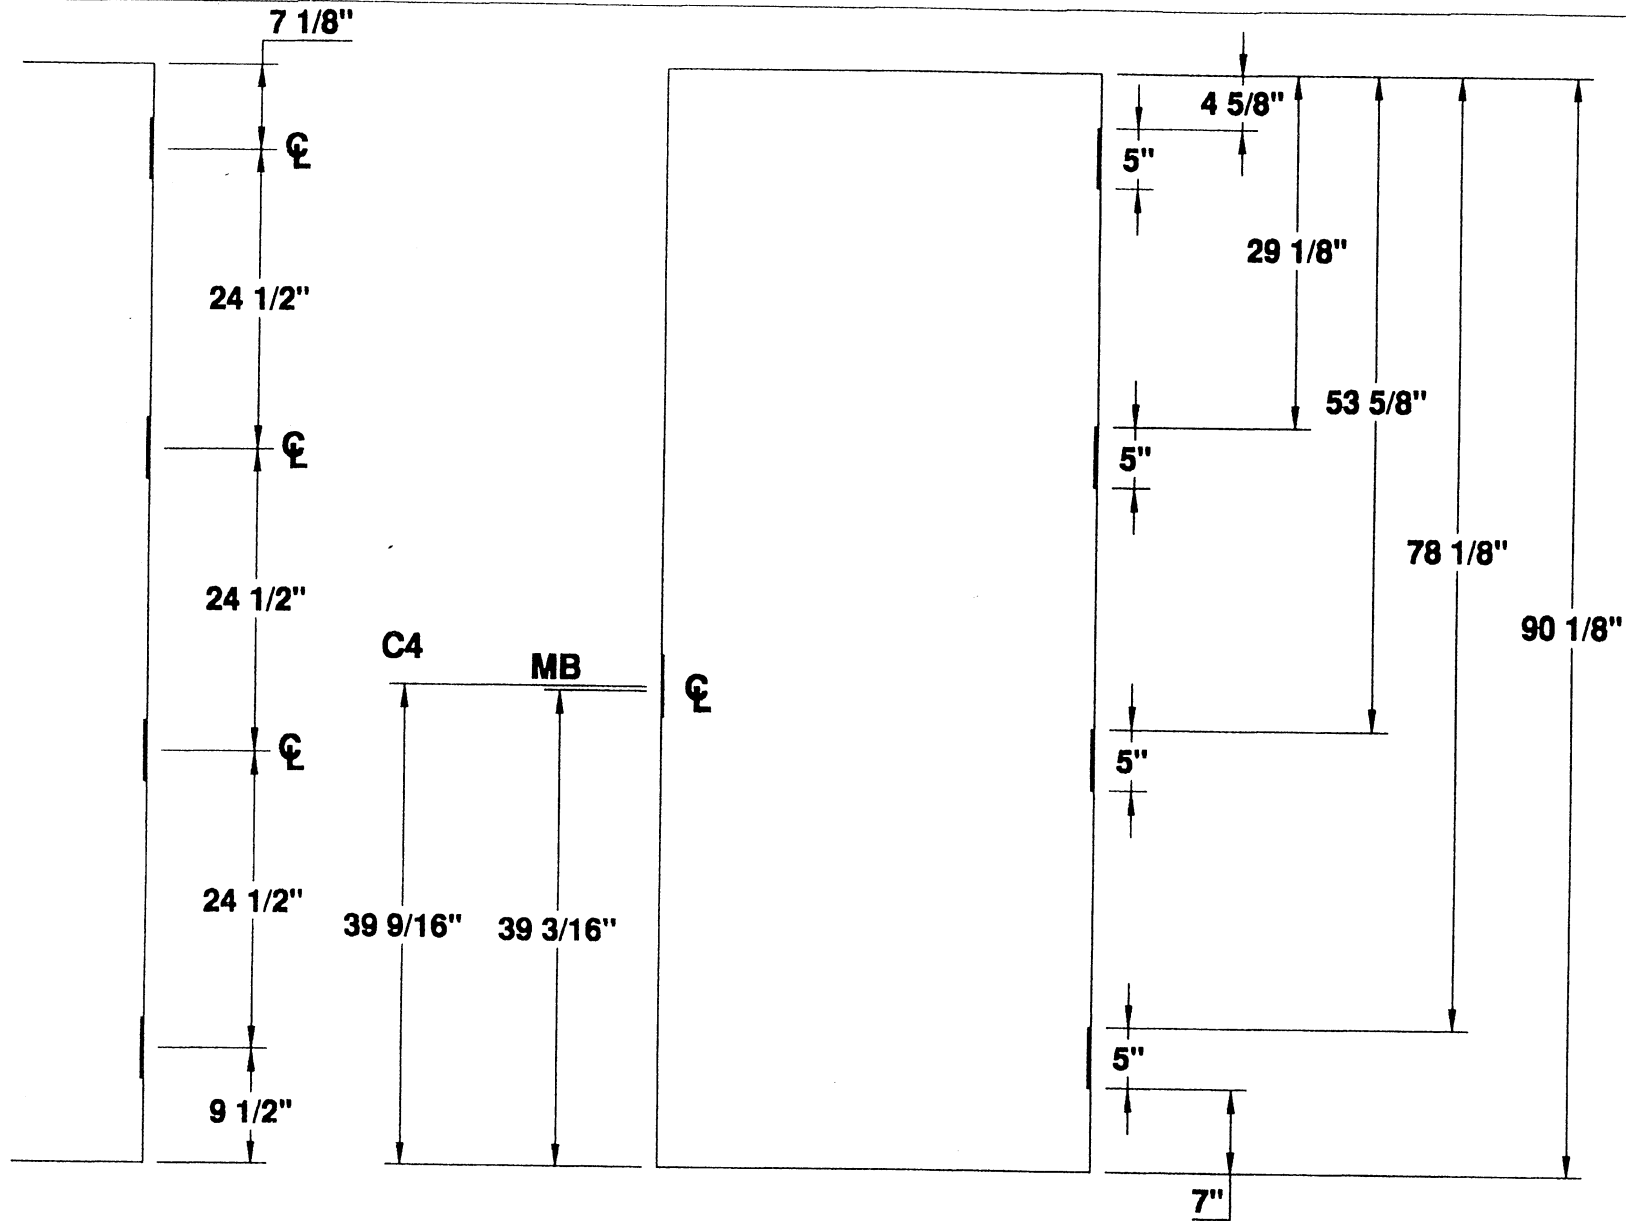

5" HINGES
4 HG 7'-7" DOOR

4 HINGE 7'-7" STANDARD DOOR LOCATIONS

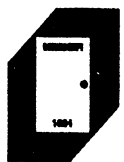

MESKER DOOR INC.

SINCE 1884 THE FIRST DOOR and STILL THE FIRST DOOR

**5" HINGE
—DETAILS—**

FOUR HINGE DOOR


PROJECT STANDARD DOOR LOCATIONS

ORDER N/A DATE _____

PREPARED BY SJS SHEET 1 OF 1

Detail # D4H-5-7FT-7IN

5" HINGES

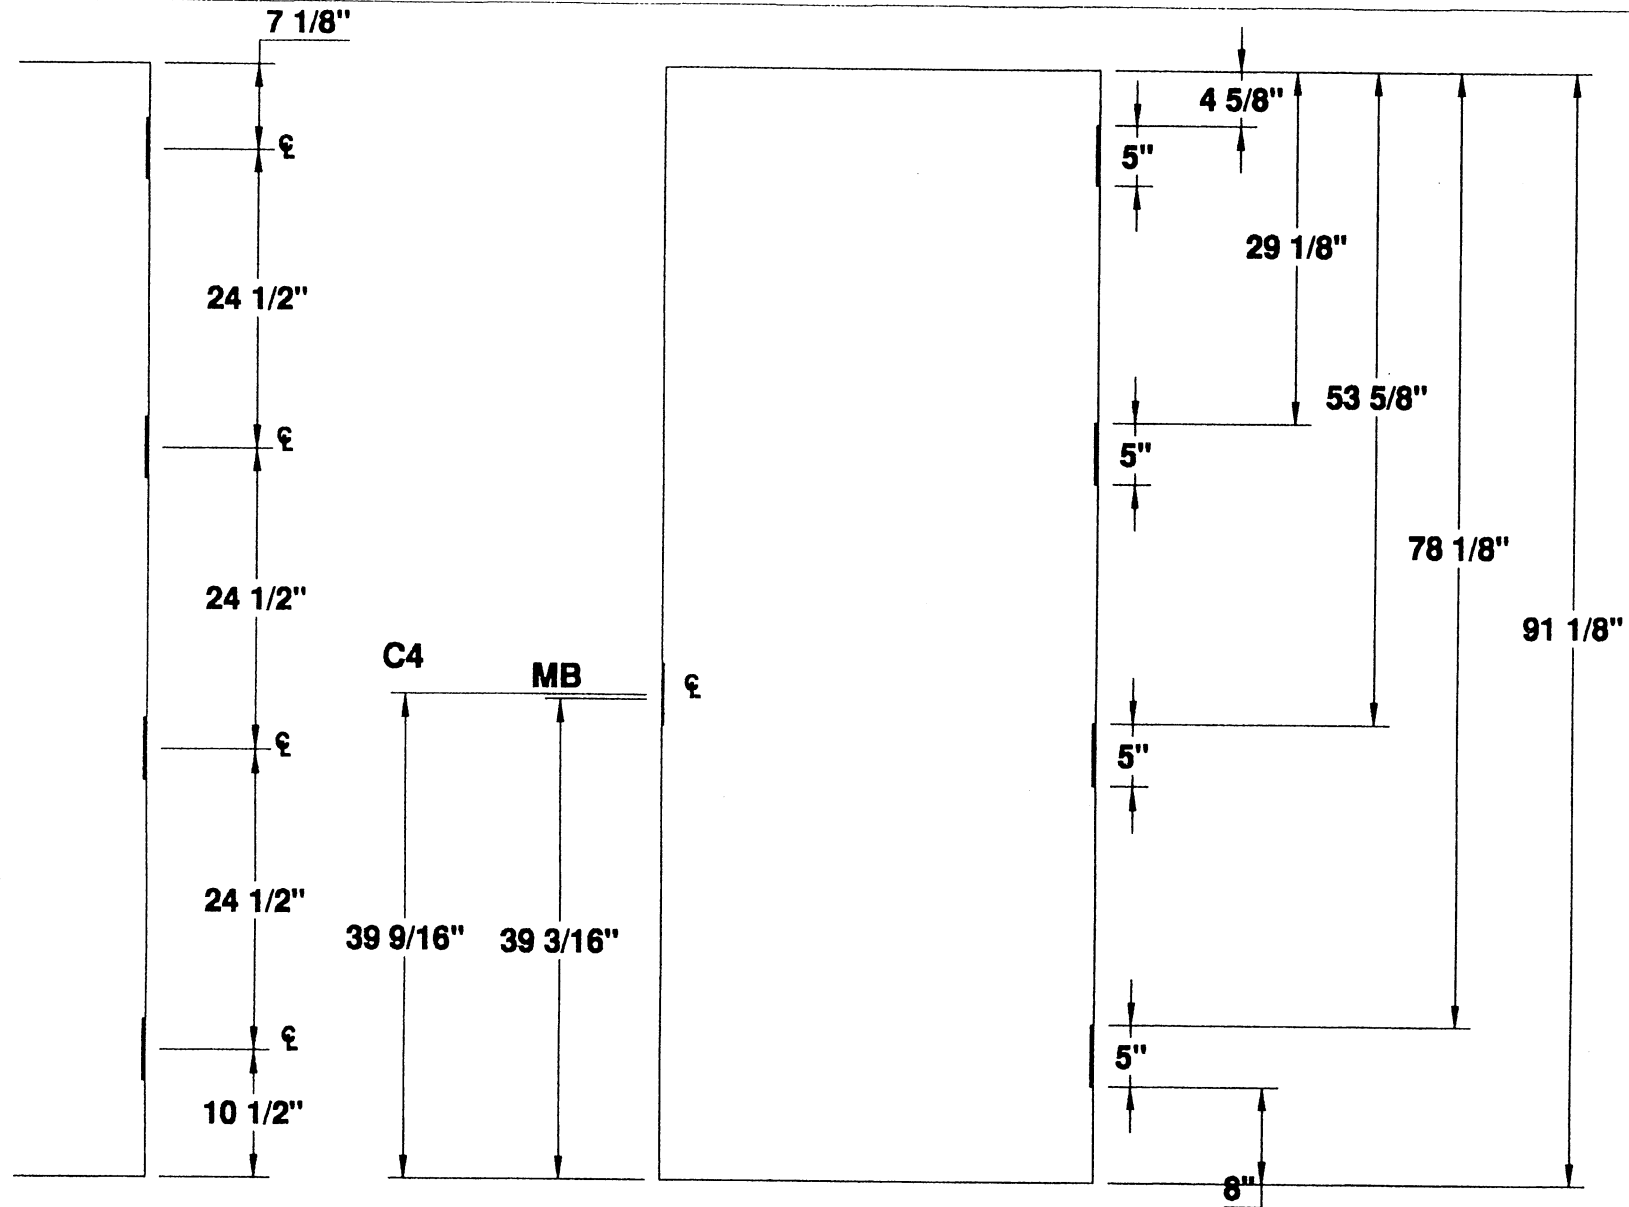

5" HINGES
4 HG 7'-8" DOOR

4 HINGE 7'-8" STANDARD DOOR LOCATIONS




MESKER DOOR INC.
SINCE 1864 THE FIRST DOOR and STILL THE FIRST DOOR

**5" HINGE
— DETAILS —**
FOUR HINGE DOOR

PROJECT STANDARD DOOR LOCATIONS
ORDER N/A DATE 1/8/99
PREPARED BY SJS SHEET 1 OF 1
Detail # D4H-5-7FT-8IN

5" HINGES

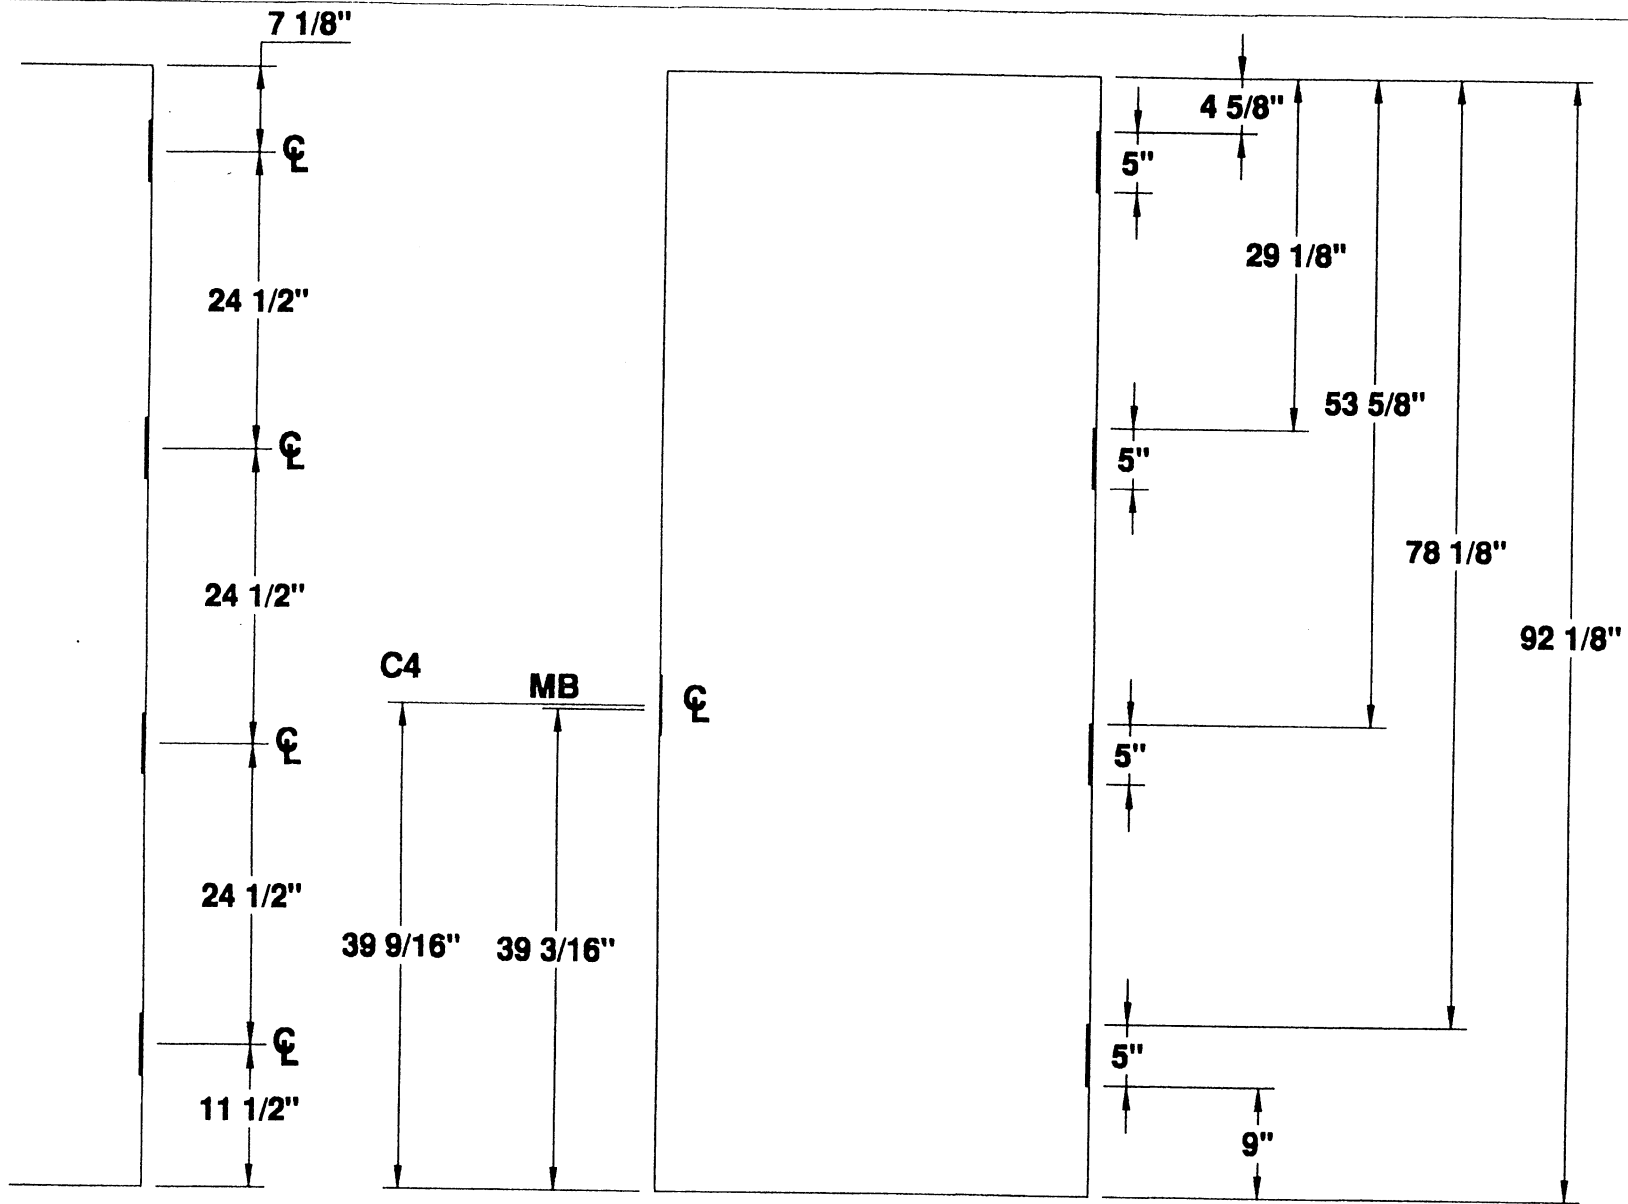

5" HINGES
4 HG 7'-9" DOOR

4 HINGE 7'-9" STANDARD DOOR LOCATIONS



MESKER DOOR INC.

SINCE 1864 THE FIRST DOOR and STILL THE FIRST DOOR

**5" HINGE
DETAILS**

FOUR HINGE DOOR


PROJECT STANDARD DOOR LOCATIONS

ORDER N/A DATE 1/8/99

PREPARED BY SJS SHEET 1 OF 1

Detail # D4H-5-7FT-9IN

5" HINGES

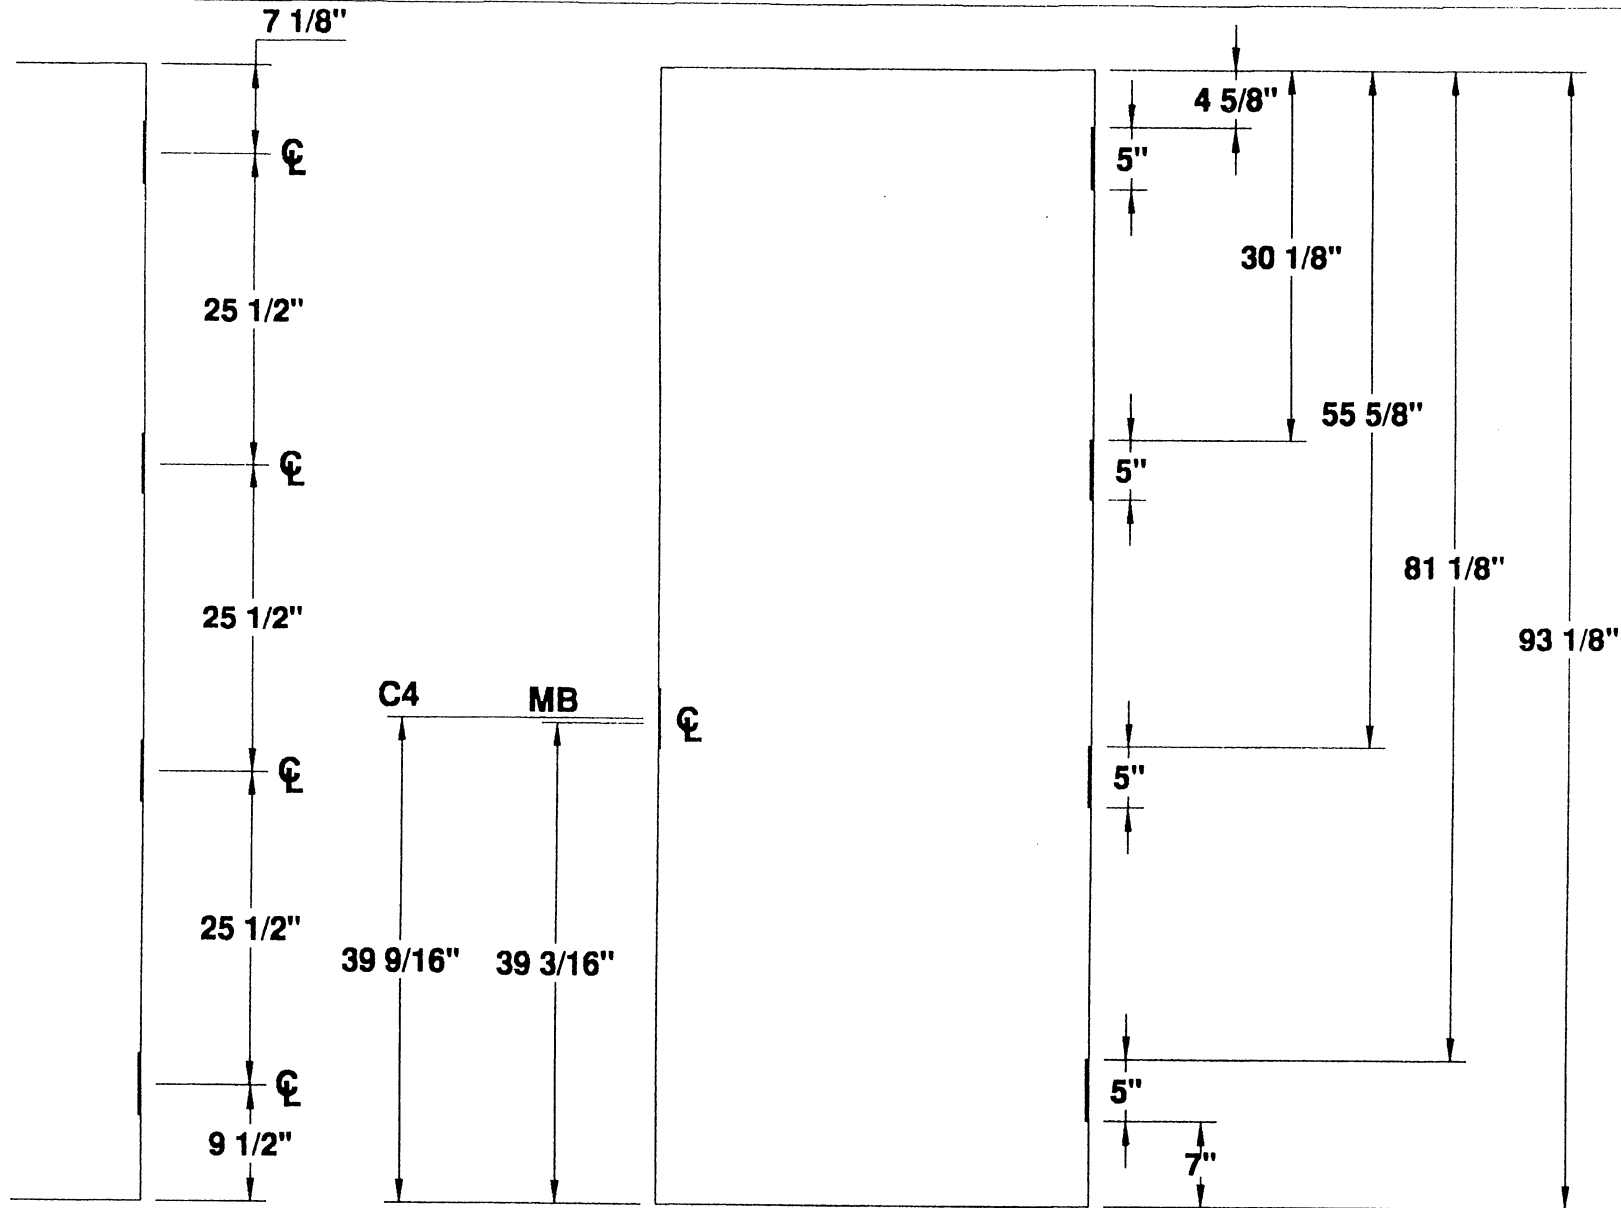

5" HINGES
4 HG 7'-10" DOOR

4 HINGE 7'-10" STANDARD DOOR LOCATIONS



MESKER DOOR INC.

SINCE 1884 THE FIRST DOOR and STILL THE FIRST DOOR

**5" HINGE
DETAILS**

FOUR HINGE DOOR


PROJECT STANDARD DOOR LOCATIONS

ORDER N/A DATE _____

PREPARED BY SJS SHEET 1 OF 1

Detail # D4H-5-7FT-10IN

5" HINGES

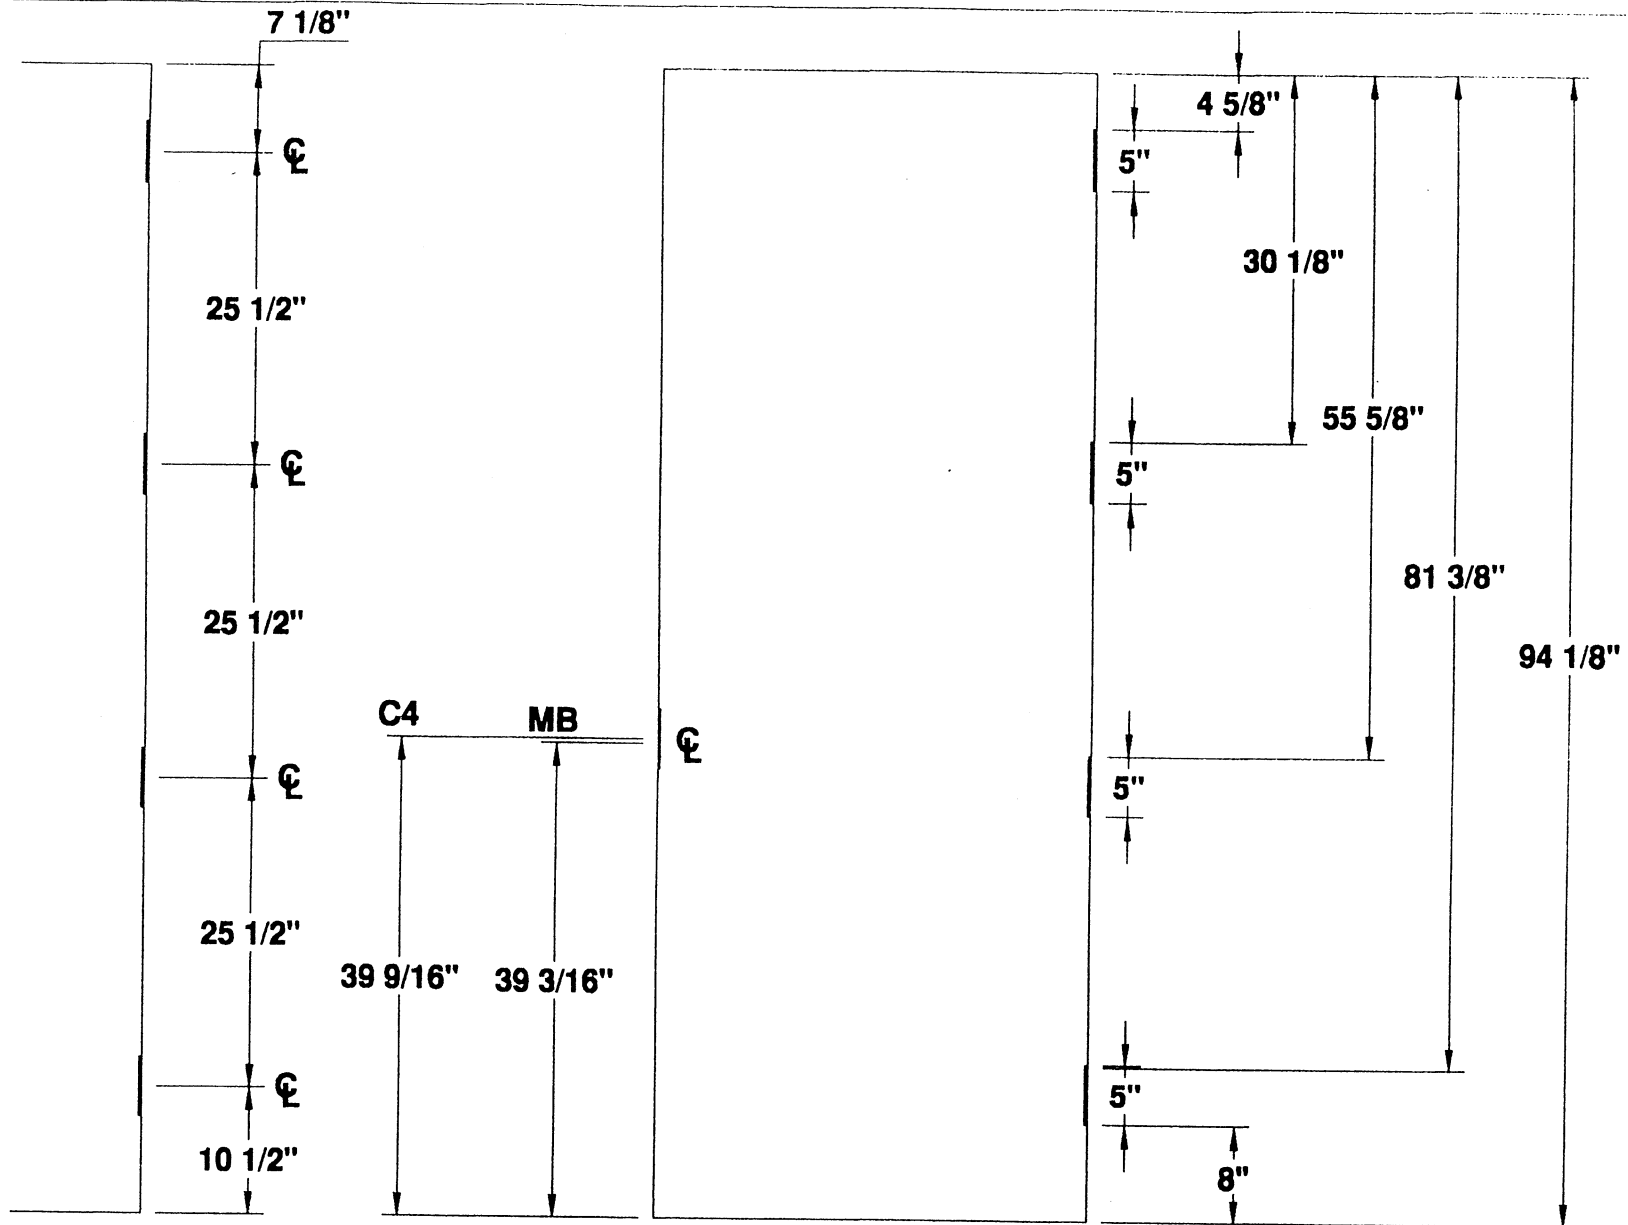

5" HINGES
4 HG 7'-11" DOOR

4 HINGE 7'-11" STANDARD DOOR LOCATIONS



MESKER DOOR INC.

SINCE 1884 THE FIRST DOOR and STILL THE FIRST DOOR

**5" HINGE
—DETAILS—**

FOUR HINGE DOOR

PROJECT STANDARD DOOR LOCATIONS

ORDER N/A DATE _____

PREPARED BY SJS SHEET 1 OF 1

Detail # D4H-5-7FT-11IN